
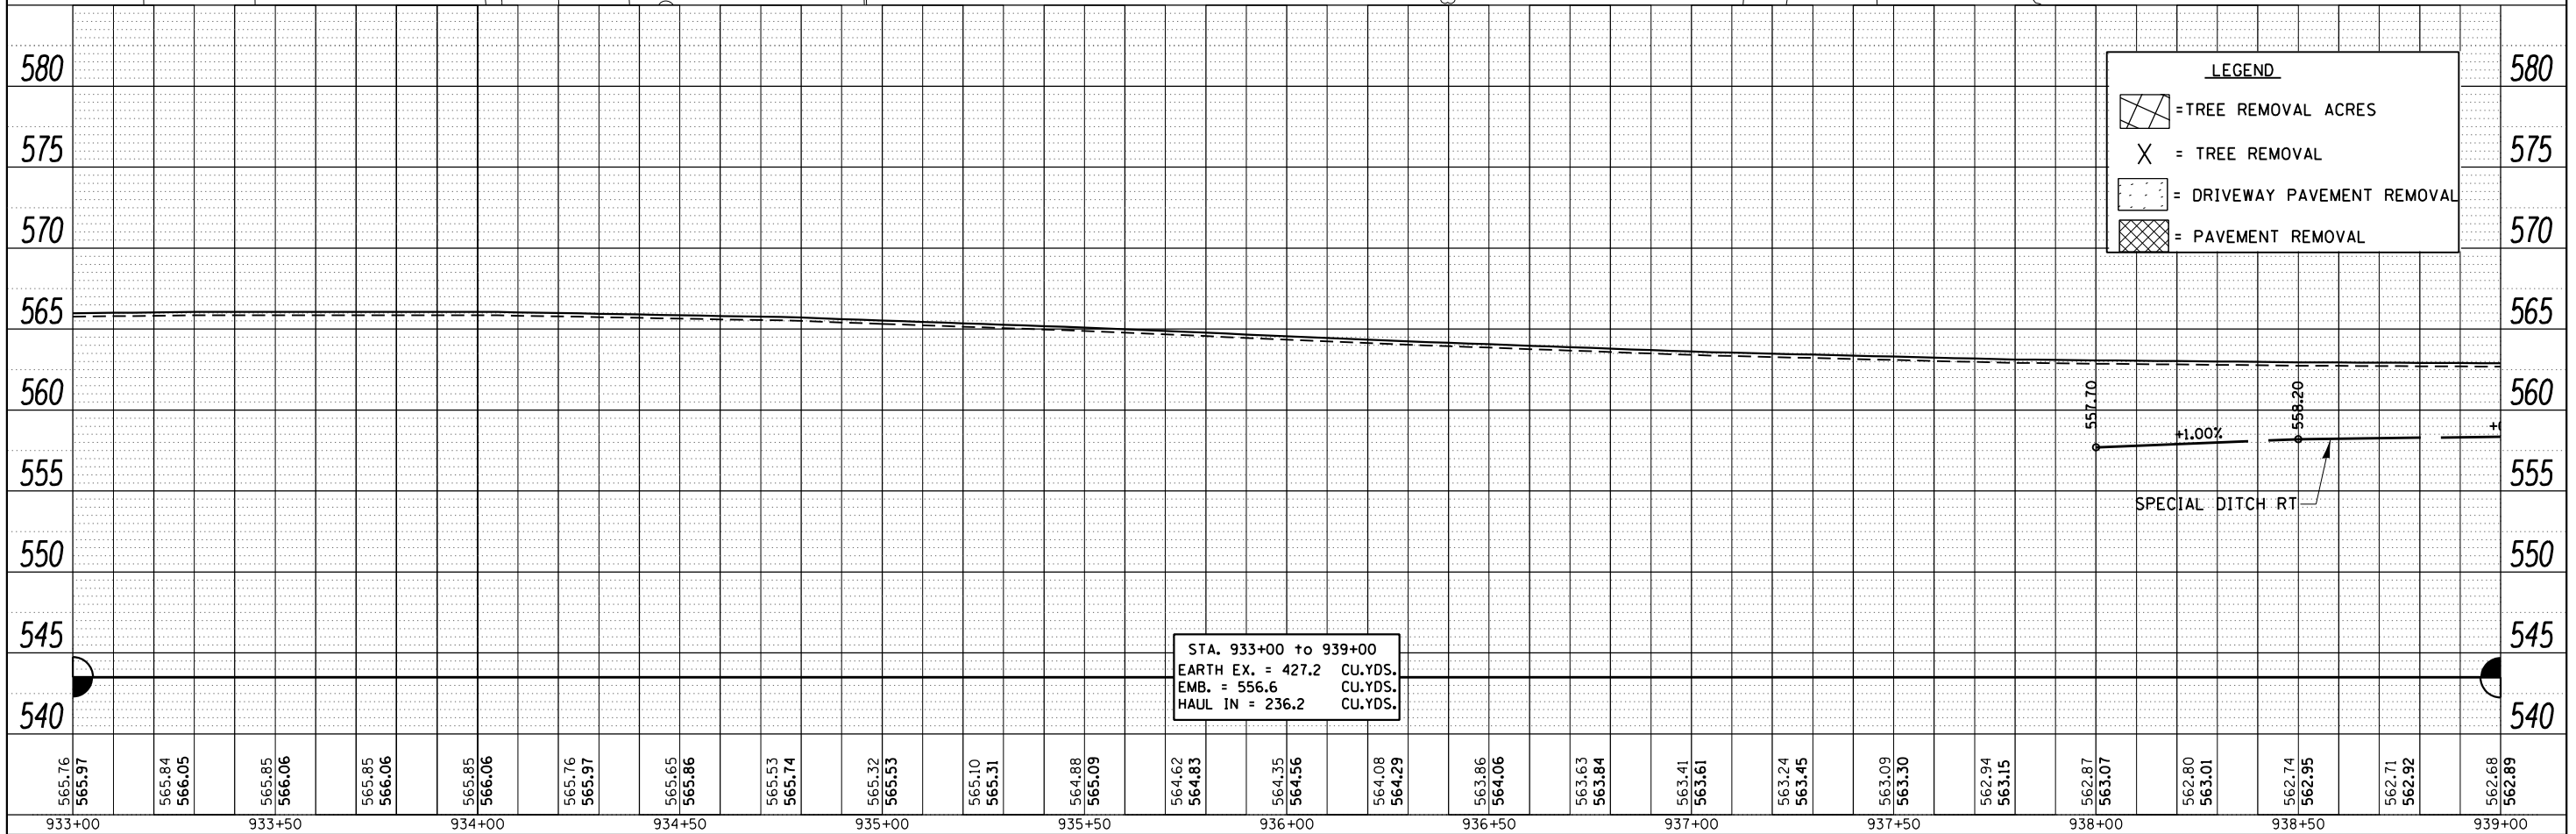


PLAN	SURVEYED	BY	DATE
	ALIGNED		
	CHECKED		
	RT. OF WAY		
	CHECKED		
	NO.		
	FILE NAME		

PROFILE	SURVEYED	BY	DATE
	GRADES		
	CHECKED		
	BLM. NOTED		
	STRUCTURE		
	NOTATIONS		
	CHECKED		
	NO.		

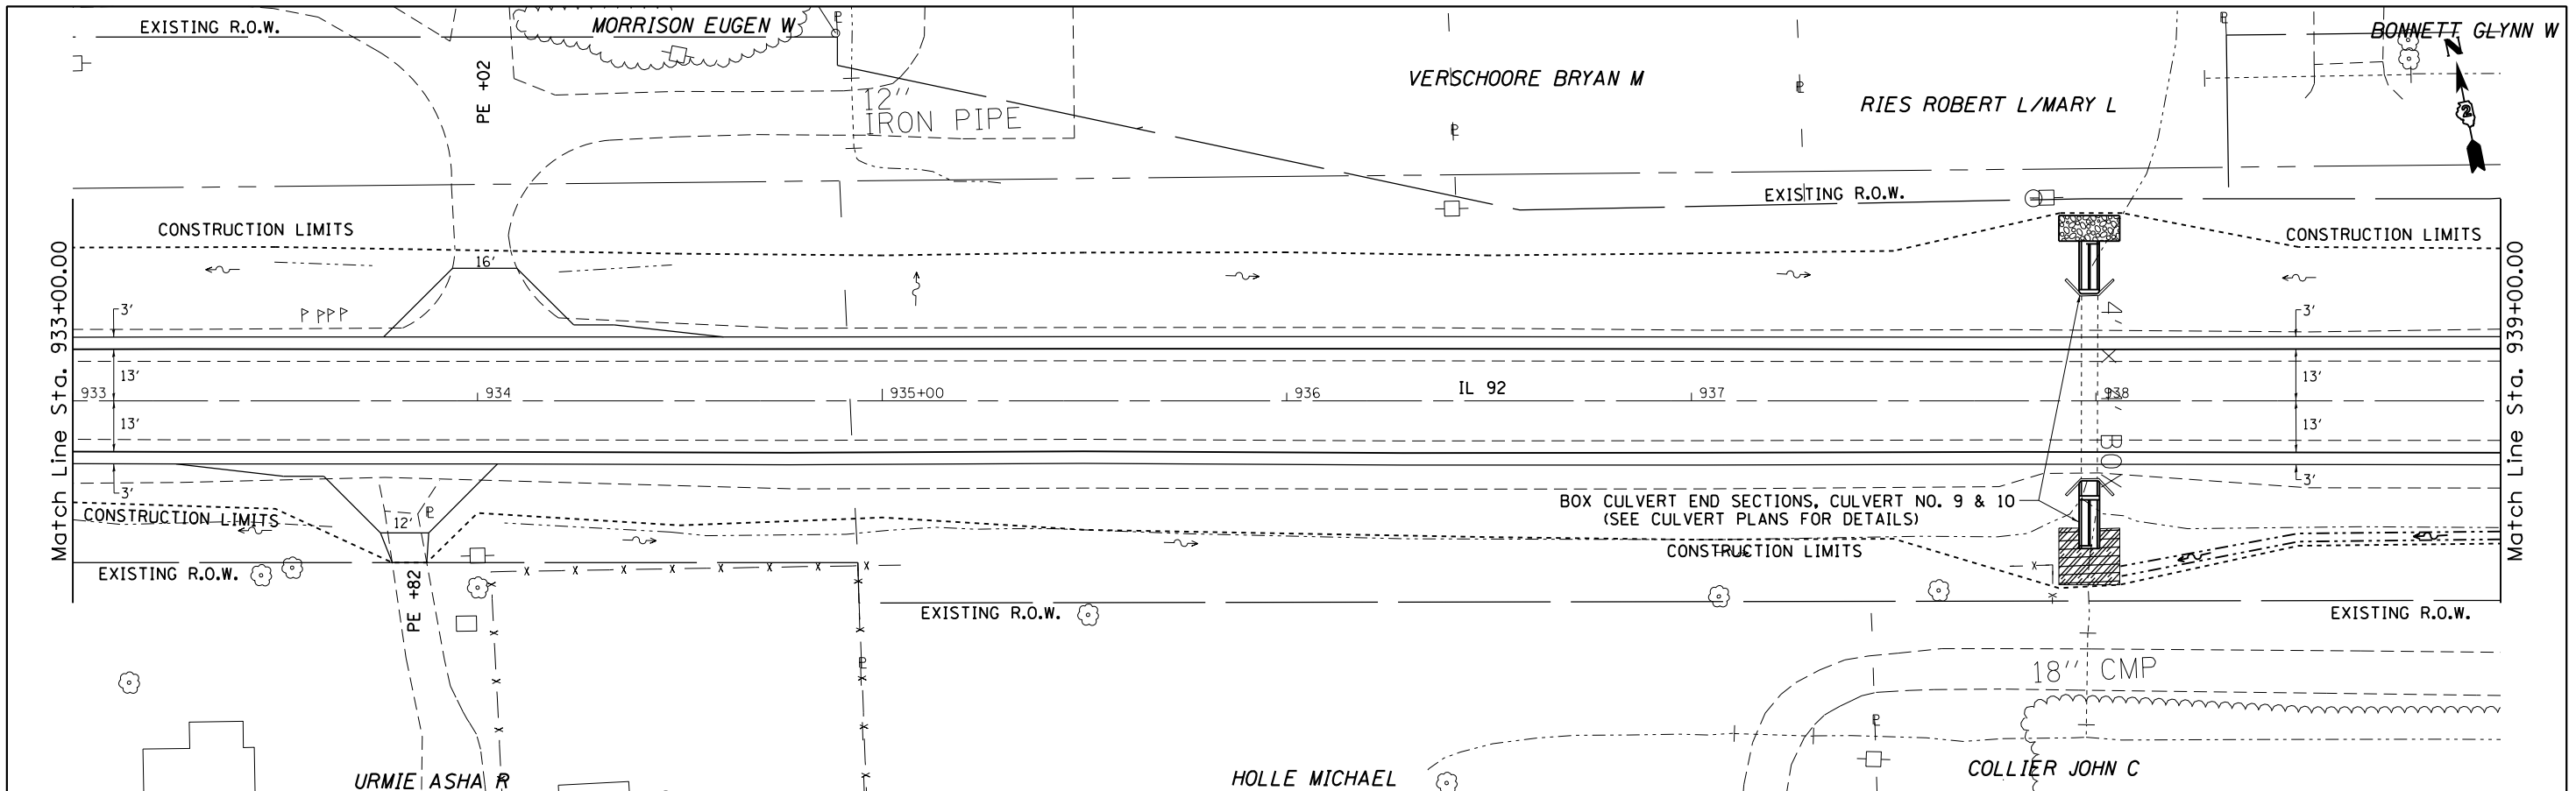

565.76 565.97	565.84 566.05	565.85 566.06	565.85 566.06	565.76 565.97	565.65 565.86	565.63 565.74	565.32 565.53	565.10 565.31	564.88 565.09	564.62 564.83	564.35 564.56	564.08 564.29	563.86 564.06	563.63 563.84	563.41 563.61	563.24 563.45	563.09 563.30	562.94 563.15	562.87 563.07	562.80 563.01	562.74 562.95	562.71 562.92	562.68 562.89
933+00	933+50	934+00	934+50	935+00	935+50	936+00	936+50	937+00	937+50	938+00	938+50	939+00											

FILE NAME =	USER NAME = grantpm	DESIGNED -	REVISED -
c:\pw\work\pwsdot\grantpm\d0261271\020741	sht-plnprodgn	DRAWN -	REVISED -
PLOT SCALE = 41.5770' / 1"	CHECKED -	REVISOR -	REVISED -
PLOT DATE = Wed Mar 28 11:25:03 2013	DATE -	REVISOR -	REVISED -

**STATE OF ILLINOIS
DEPARTMENT OF TRANSPORTATION**

IL 92 Plan & Profile

SCALE: SHEET OF SHEETS STA. TO STA.

F.A.P. RTE.	SECTION	COUNTY	TOTAL SHEETS	SHEET NO.
599	(83MFT & 103MFT)W	ROCK ISLAND	340	73
CONTRACT NO. 64H11			ILLINOIS FED. AID PROJECT	