


|      |          |      |
|------|----------|------|
| PLAN | SURVEYED | DATE |
|      | ALIGNED  |      |
|      | CHECKED  |      |
|      | BY       |      |
|      | NO.      |      |

|         |          |      |
|---------|----------|------|
| PROFILE | SURVEYED | DATE |
|         | GRADES   |      |
|         | CHECKED  |      |
|         | BY       |      |
|         | NO.      |      |

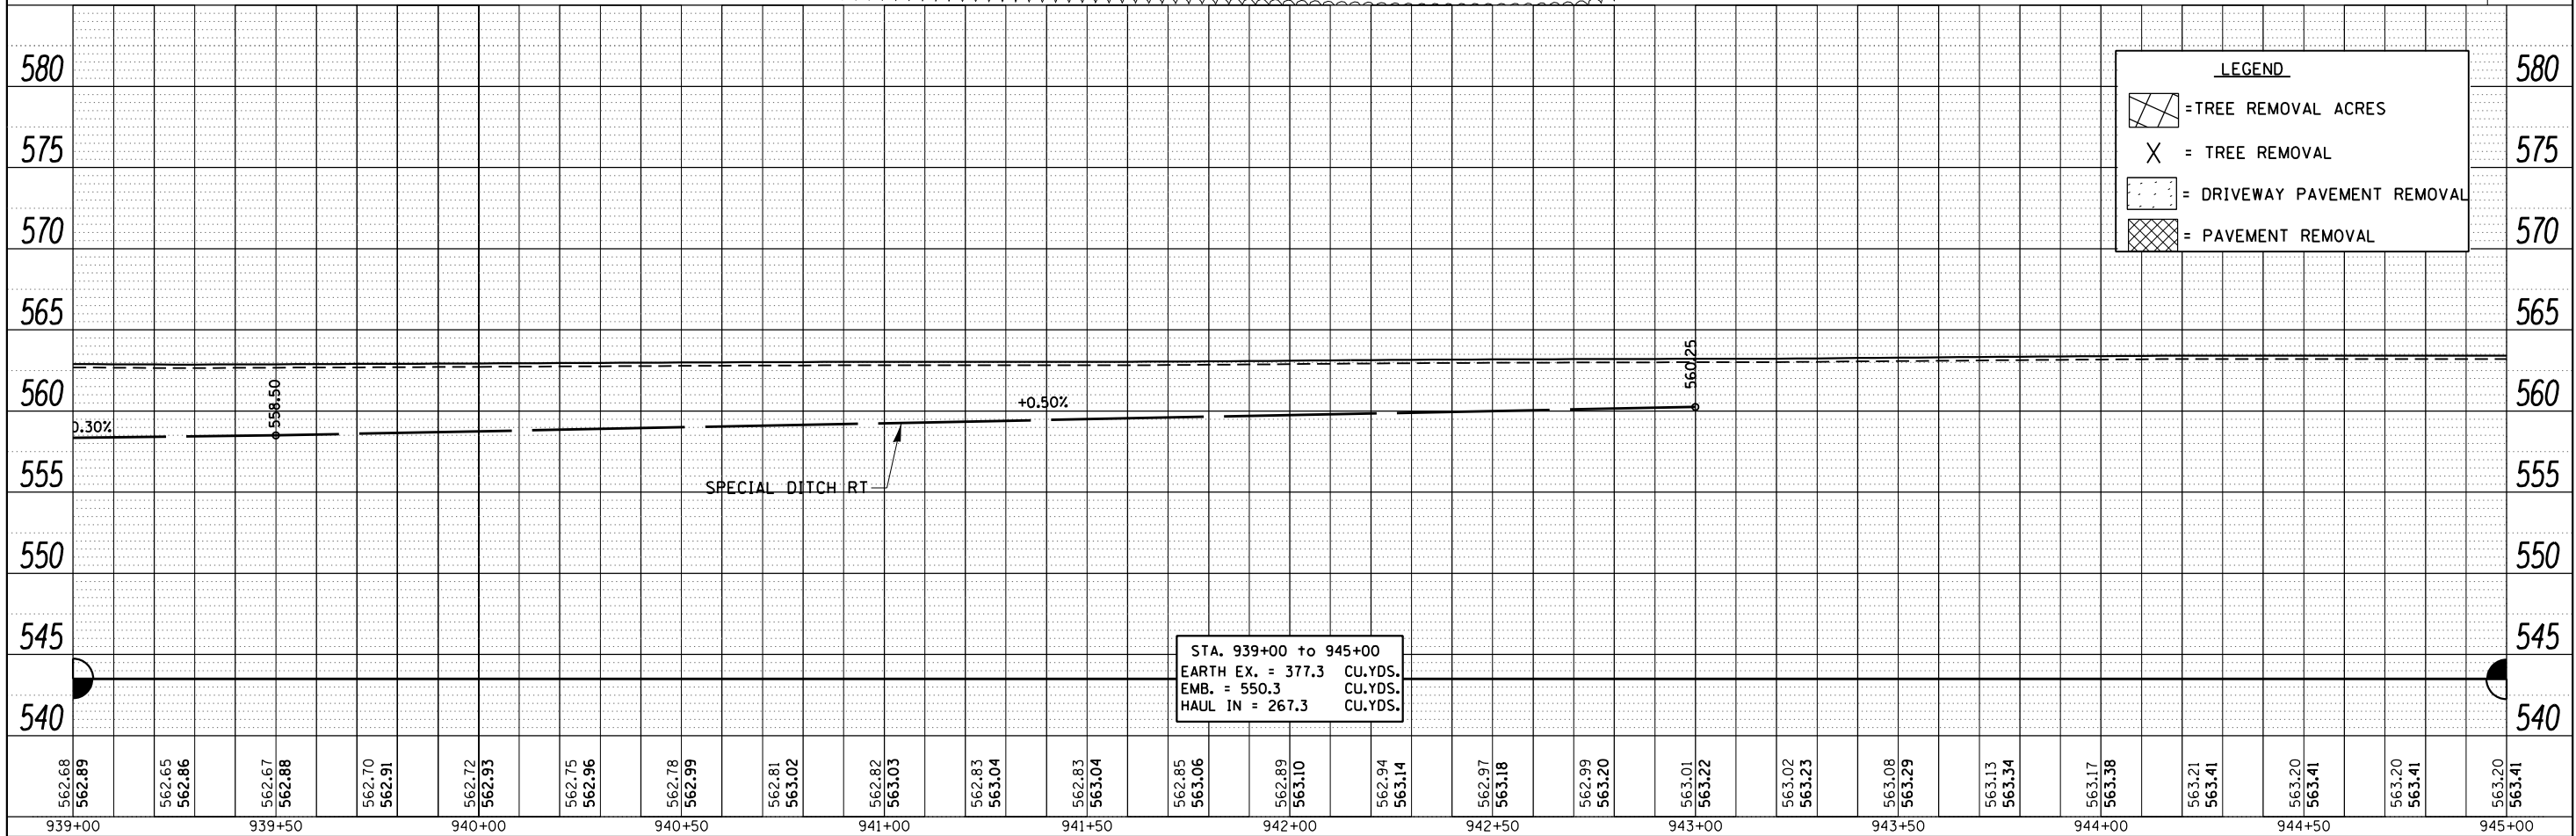

|                  |                  
|------------------|------------------|------------------|------------------|------------------|------------------|------------------|------------------|------------------|------------------|------------------|------------------|------------------|------------------|------------------|------------------|------------------|------------------|------------------|------------------|------------------|------------------|------------------|------------------|------------------|
| 562.68<br>562.89 | 562.65<br>562.86 | 562.67<br>562.88 | 562.70<br>562.91 | 562.72<br>562.93 | 562.75<br>562.96 | 562.78<br>562.99 | 562.81<br>563.02 | 562.82<br>563.03 | 562.83<br>563.04 | 562.83<br>563.04 | 562.85<br>563.06 | 562.89<br>563.10 | 562.94<br>563.14 | 562.97<br>563.18 | 562.99<br>563.20 | 563.01<br>563.22 | 563.02<br>563.23 | 563.08<br>563.29 | 563.13<br>563.34 | 563.17<br>563.38 | 563.21<br>563.41 | 563.20<br>563.41 | 563.20<br>563.41 | 563.20<br>563.41 |
| 939+00           | 939+50           | 940+00           | 940+50           | 941+00           | 941+50           | 942+00           | 942+50           | 943+00           | 943+50           | 944+00           | 944+50           | 945+00           |                  |                  |                  |                  |                  |                  |                  |                  |                  |                  |                  |                  |

**STATE OF ILLINOIS  
DEPARTMENT OF TRANSPORTATION**

**IL 92 Plan & Profile**

|                    |                           |                    |                           |              |
|--------------------|---------------------------|--------------------|---------------------------|--------------|
| F.A.P. RTE. 599    | SECTION (83MFT & 103MFT)W | COUNTY ROCK ISLAND | TOTAL SHEETS 340          | SHEET NO. 74 |
| CONTRACT NO. 64H11 |                           |                    | ILLINOIS FED. AID PROJECT |              |

SCALE: SHEET OF SHEETS STA. TO STA.