
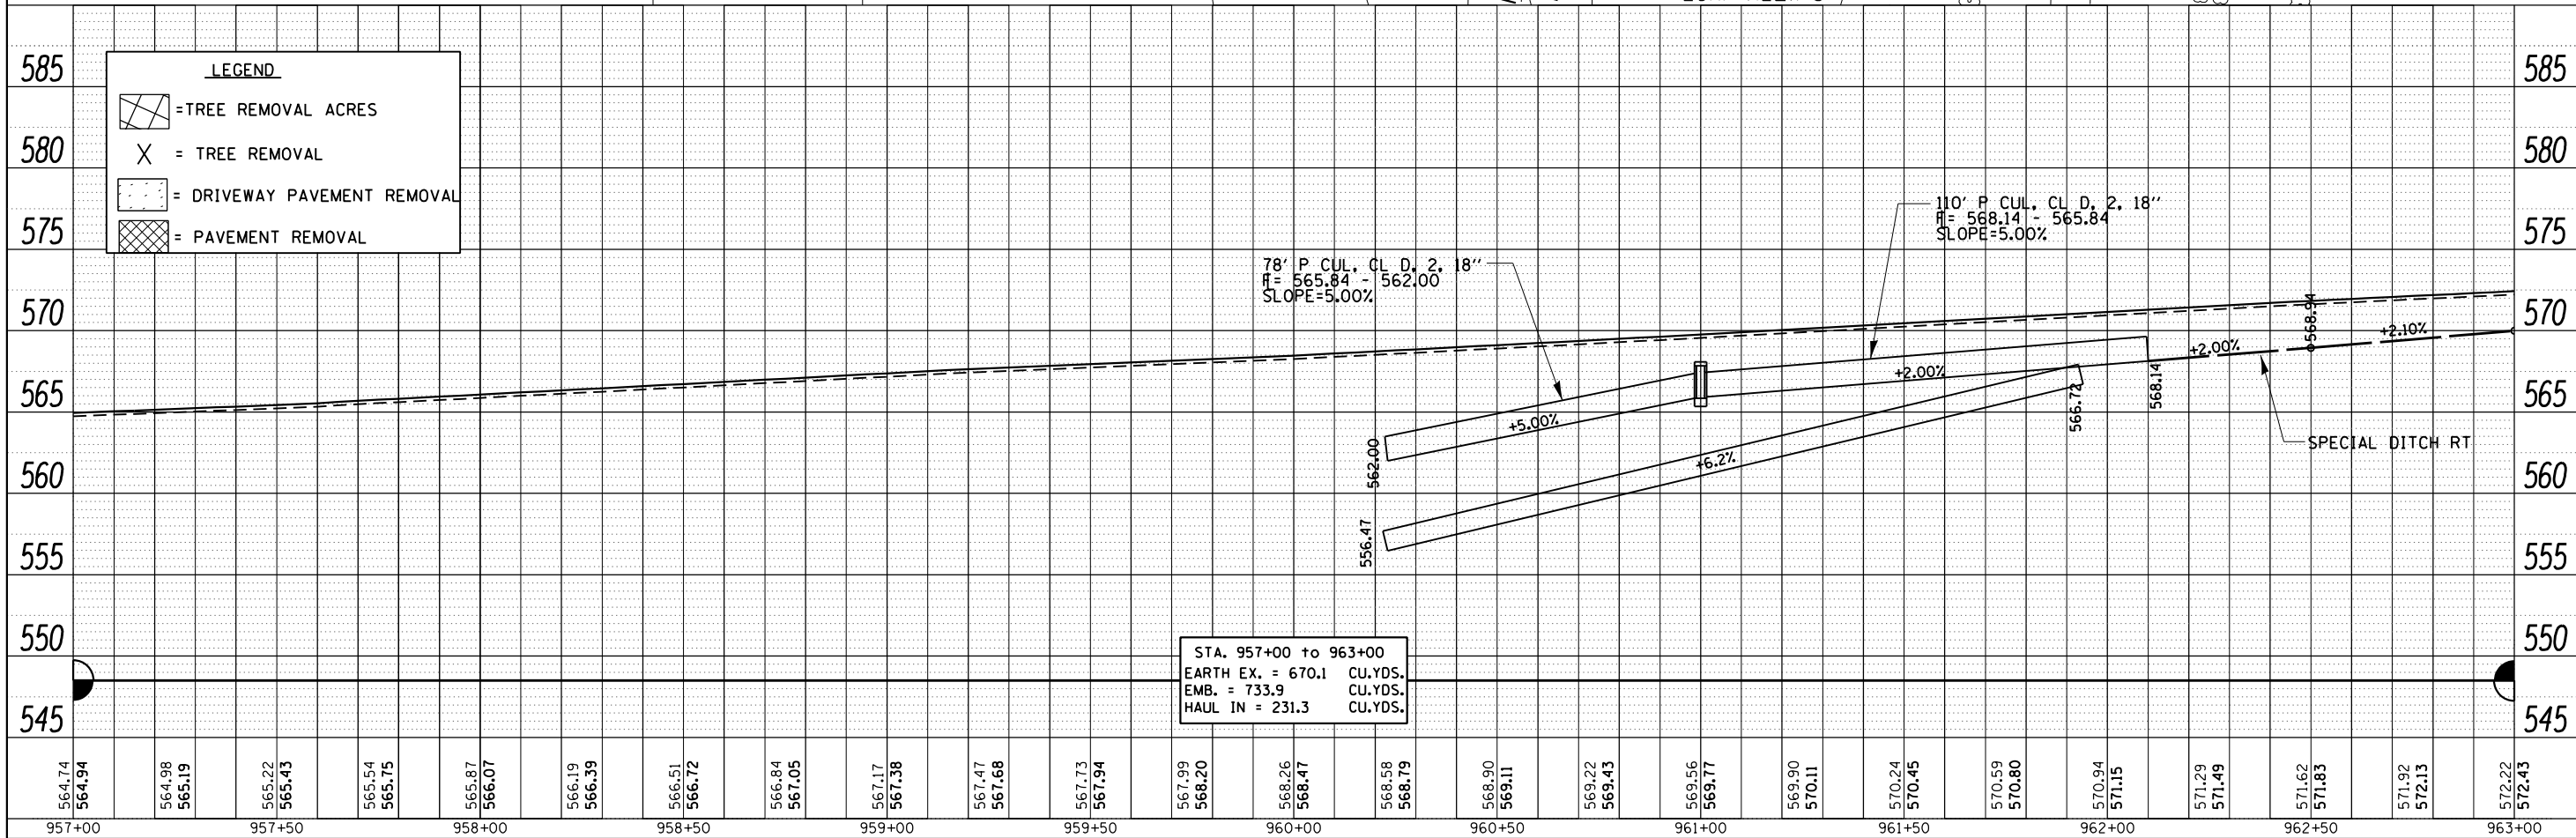


PLAN	SURVEYED	BY	DATE
	ALIGNMENT CHECKED		
	RT. OF WAY CHECKED		
	NO. OF MAY CHECKED		
	NO. OF FILE NAME		

PROFILE	SURVEYED	BY	DATE
	GRADES CHECKED		
	B.M. NOTED		
	STRUCTURE NOTATIONS C/P/D		

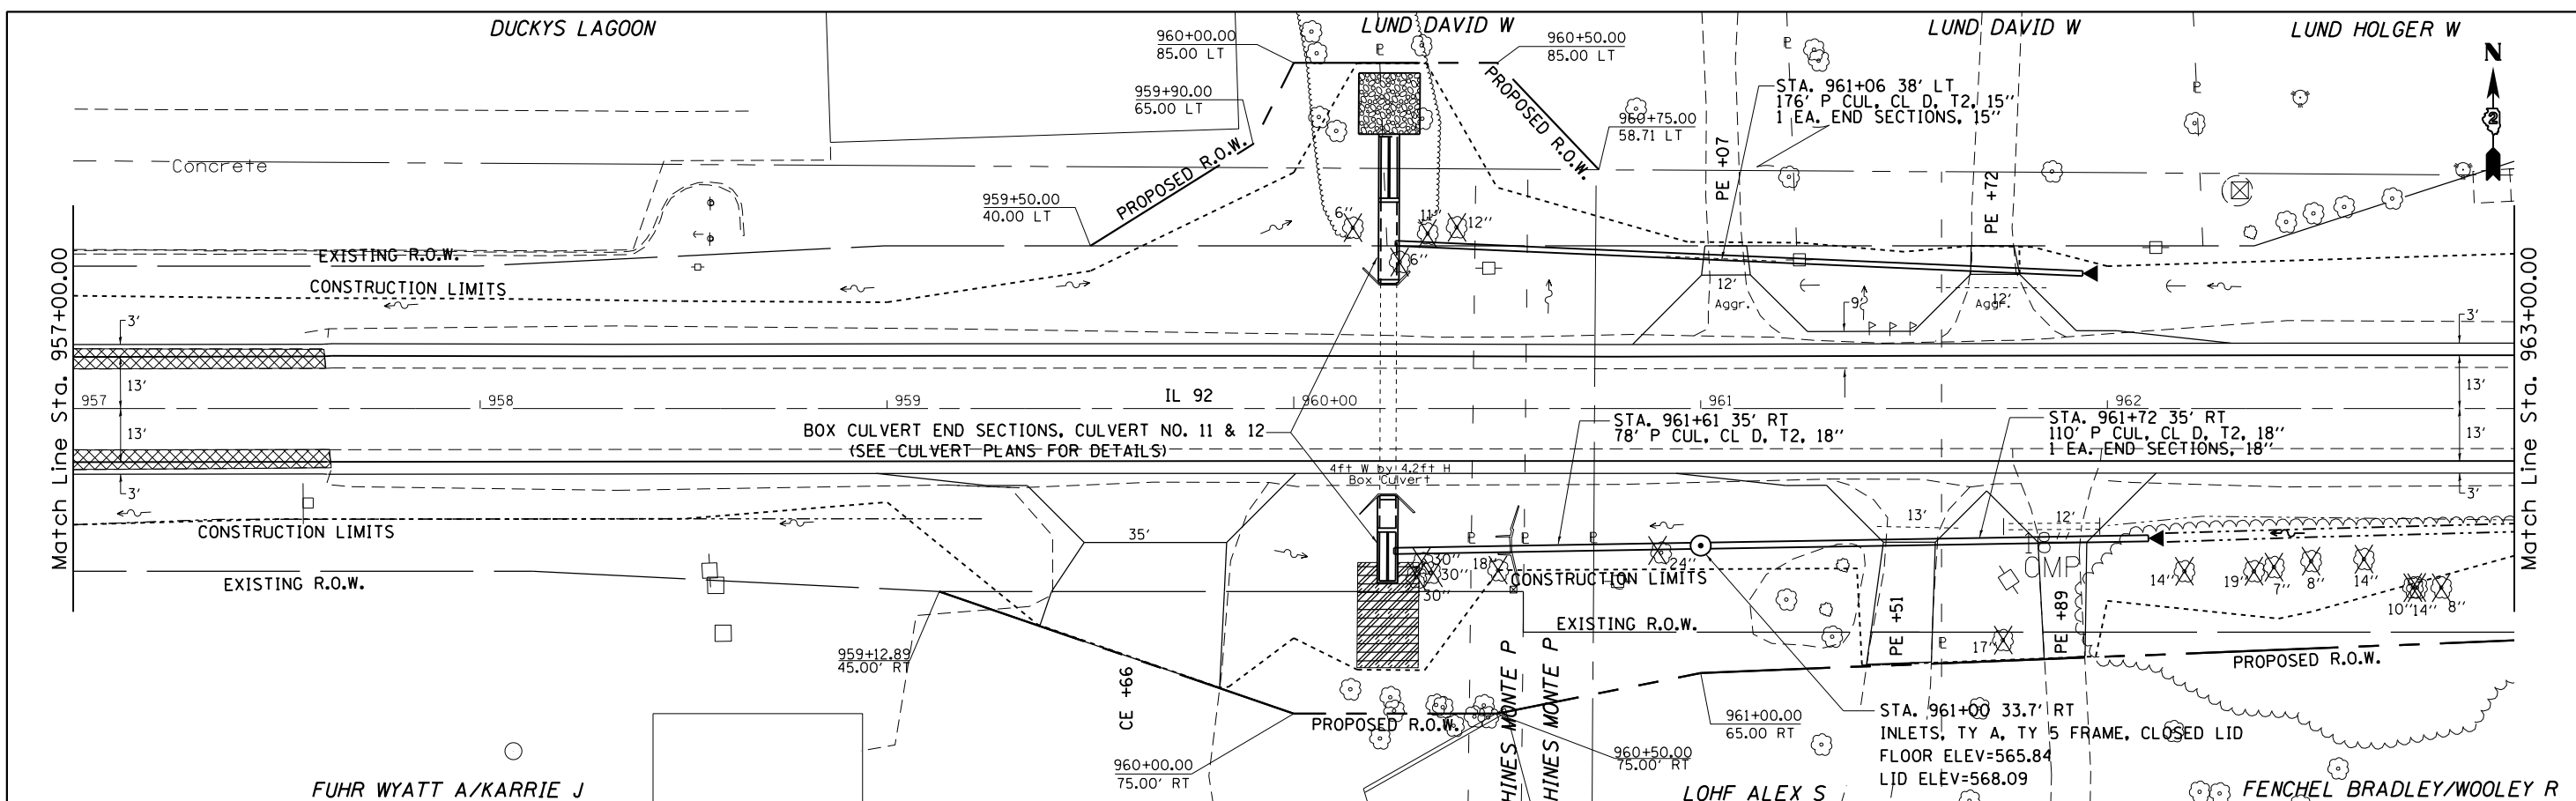

LEGEND

- = TREE REMOVAL ACRES
- = TREE REMOVAL
- = DRIVEWAY PAVEMENT REMOVAL
- = PAVEMENT REMOVAL

STA. 957+00 to 963+00
 EARTH EX. = 670.1 CU.YDS.
 EMB. = 733.9 CU.YDS.
 HAUL IN = 231.3 CU.YDS.

FILE NAME =	USER NAME = grantpm	DESIGNED -	REVISED -
ct:\pw\work\pws\d0261271\020741	sht-plnpro.dgn	DRAWN -	REVISED -
	PLOT SCALE = 41.5770' / 1"	CHECKED -	REVISED -
	PLOT DATE = Wed Mar 28 11:26:09 2013	DATE -	REVISED -

STATE OF ILLINOIS
DEPARTMENT OF TRANSPORTATION

IL 92 Plan & Profile
 SCALE: SHEET OF SHEETS STA. TO STA.

F.A.P. RTE. 599	SECTION (83MFT & 103MFT)W	COUNTY ROCK ISLAND	TOTAL SHEETS 340	SHEET NO. 77
CONTRACT NO. 64H11			ILLINOIS FED. AID PROJECT	