



MOORE JERRY A/TERESA M

MOORE JERRY A/TERESA M

SEDAM JUNE

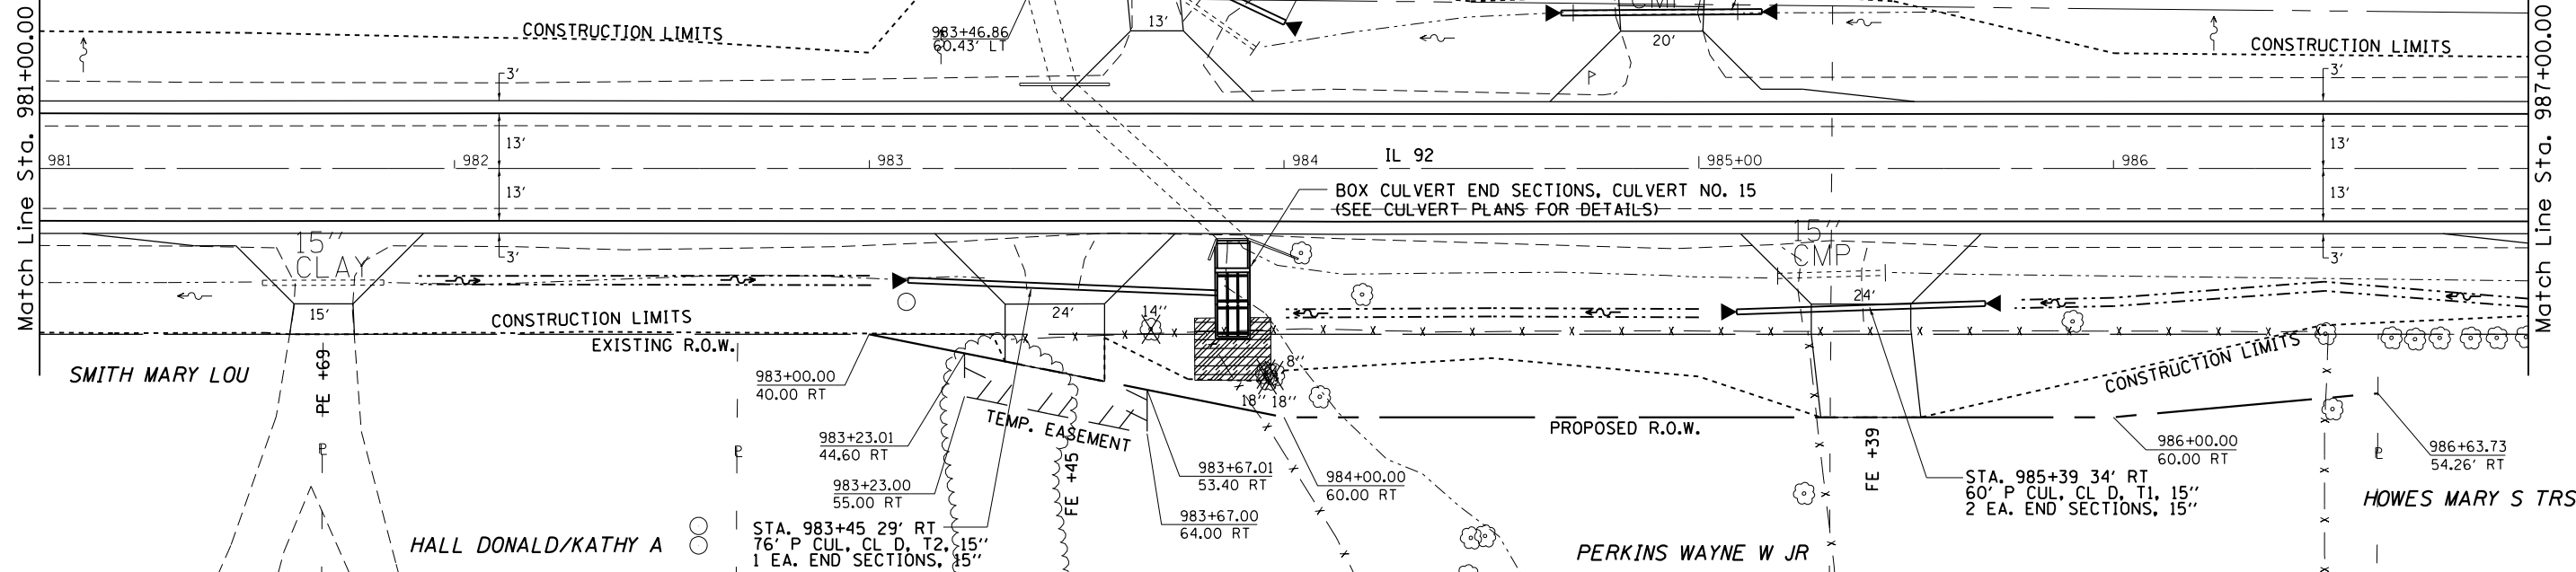

LEGEND	
	= TREE REMOVAL ACRES
	= TREE REMOVAL
	= DRIVEWAY PAVEMENT REMOVAL
	= PAVEMENT REMOVAL

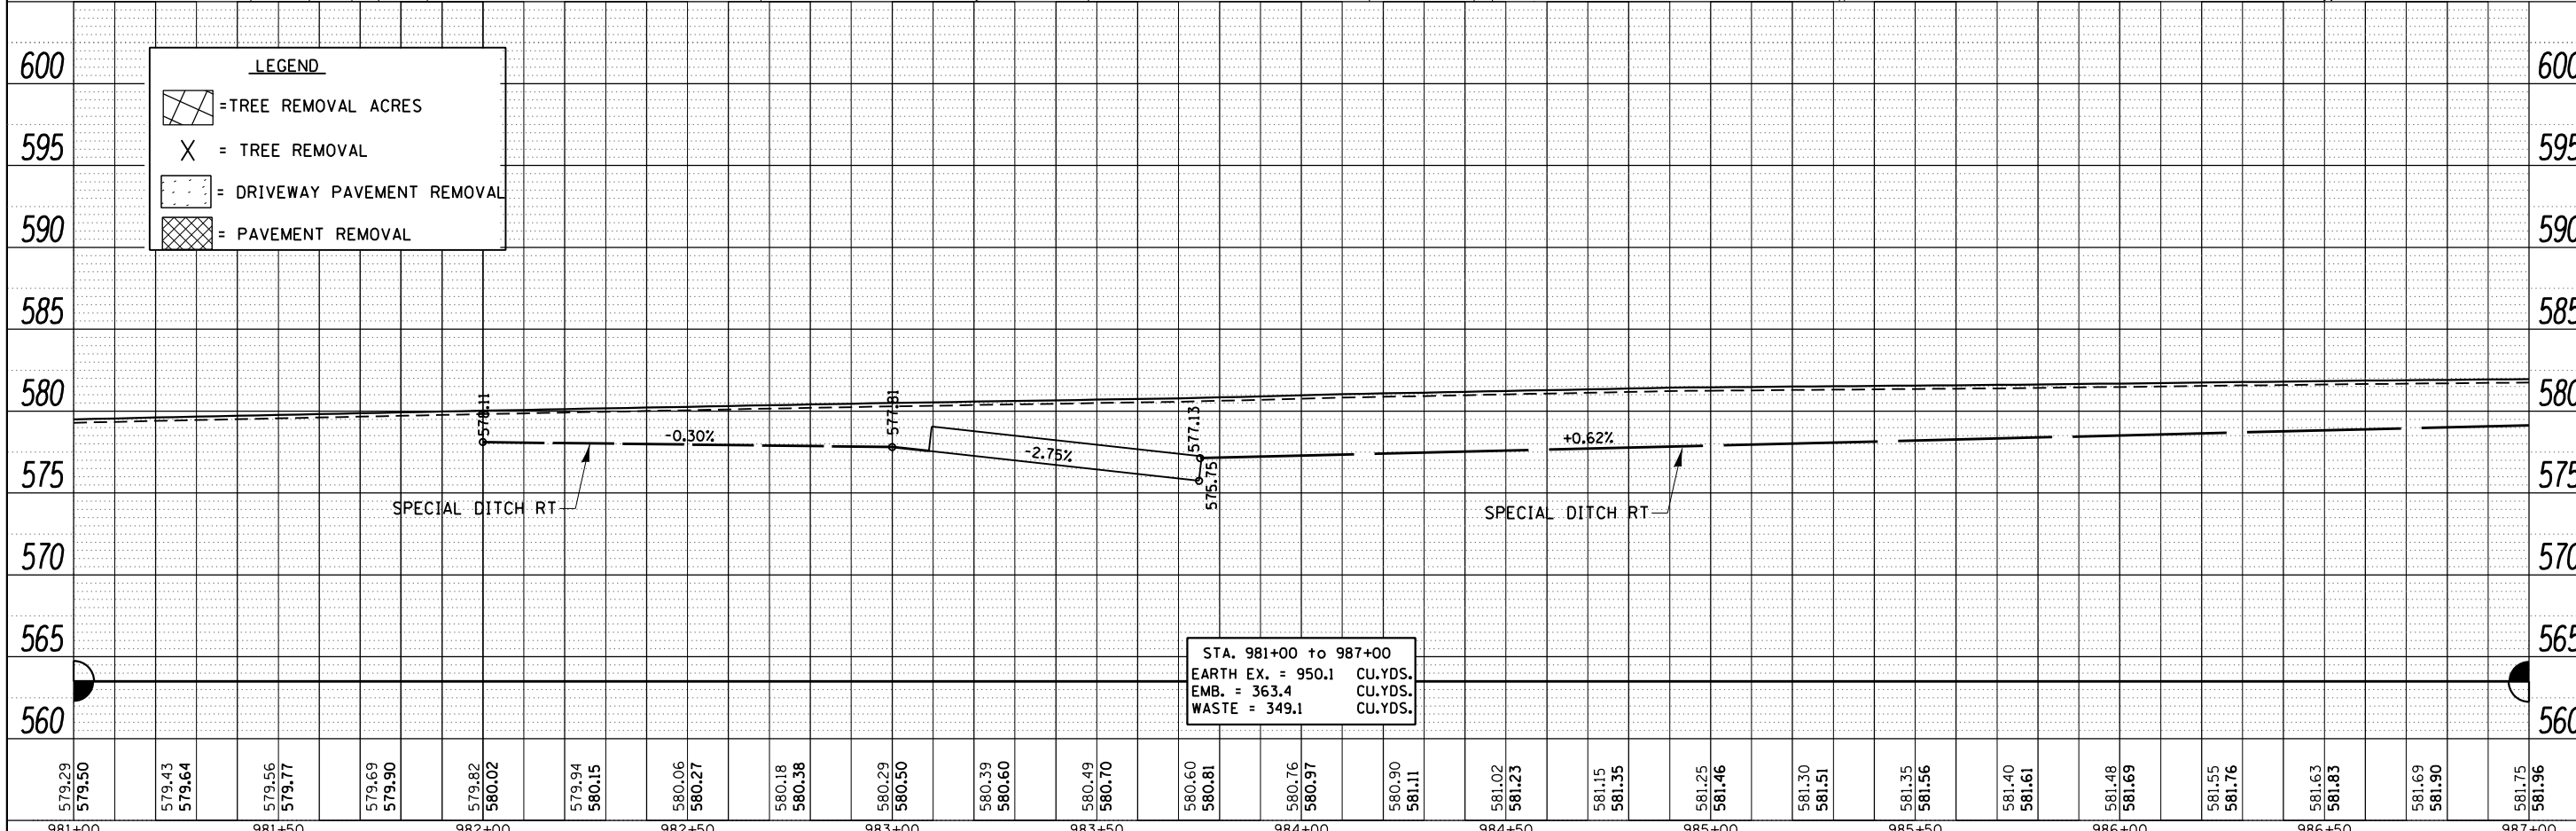

DATE	
BY	
SURVEYED	
ALIGNED	
CHECKED	
RT. OF WAY	
CHECKED	
NO.	
FILE NAME	

DATE	
BY	
SURVEYED	
GRADES	
CHECKED	
STRUCTURE	
NOTATIONS	
CHFD	
NO.	

FILE NAME =	USER NAME = grantpm	DESIGNED -	REVISED -	STATE OF ILLINOIS DEPARTMENT OF TRANSPORTATION	IL 92 Plan & Profile			F.A.P. RTE.	SECTION	COUNTY	TOTAL SHEETS	SHEET NO.
c:\pw_work\pwsdot\grantpm\d0261271\020741	sht-plnprodgn	DRAWN -	REVISED -		599	(83MFT & 103MFT)W	ROCK ISLAND	340	81			
PLOT SCALE = 41.5770' / 1"	CHECKED -	REVISED -	SCALE:		SHEET	OF	SHEETS	STA.	TO STA.	CONTRACT NO. 64H11		
PLOT DATE = Wed Mar 28 11:27:13 2013	DATE -	REVISED -	ILLINOIS FED. AID PROJECT									