


PLAN	SURVEYED	BY	DATE
	ALIGNMENT CHECKED		
	RT. OF WAY CHECKED		
	NO. OF MAY CHECKED		
	NO. OF FILE NAME		


PROFILE	SURVEYED	BY	DATE
	GRADES CHECKED		
	BLM. NOTED		
	STRUCTURE NOTATIONS OK'D		
	NO. OF		

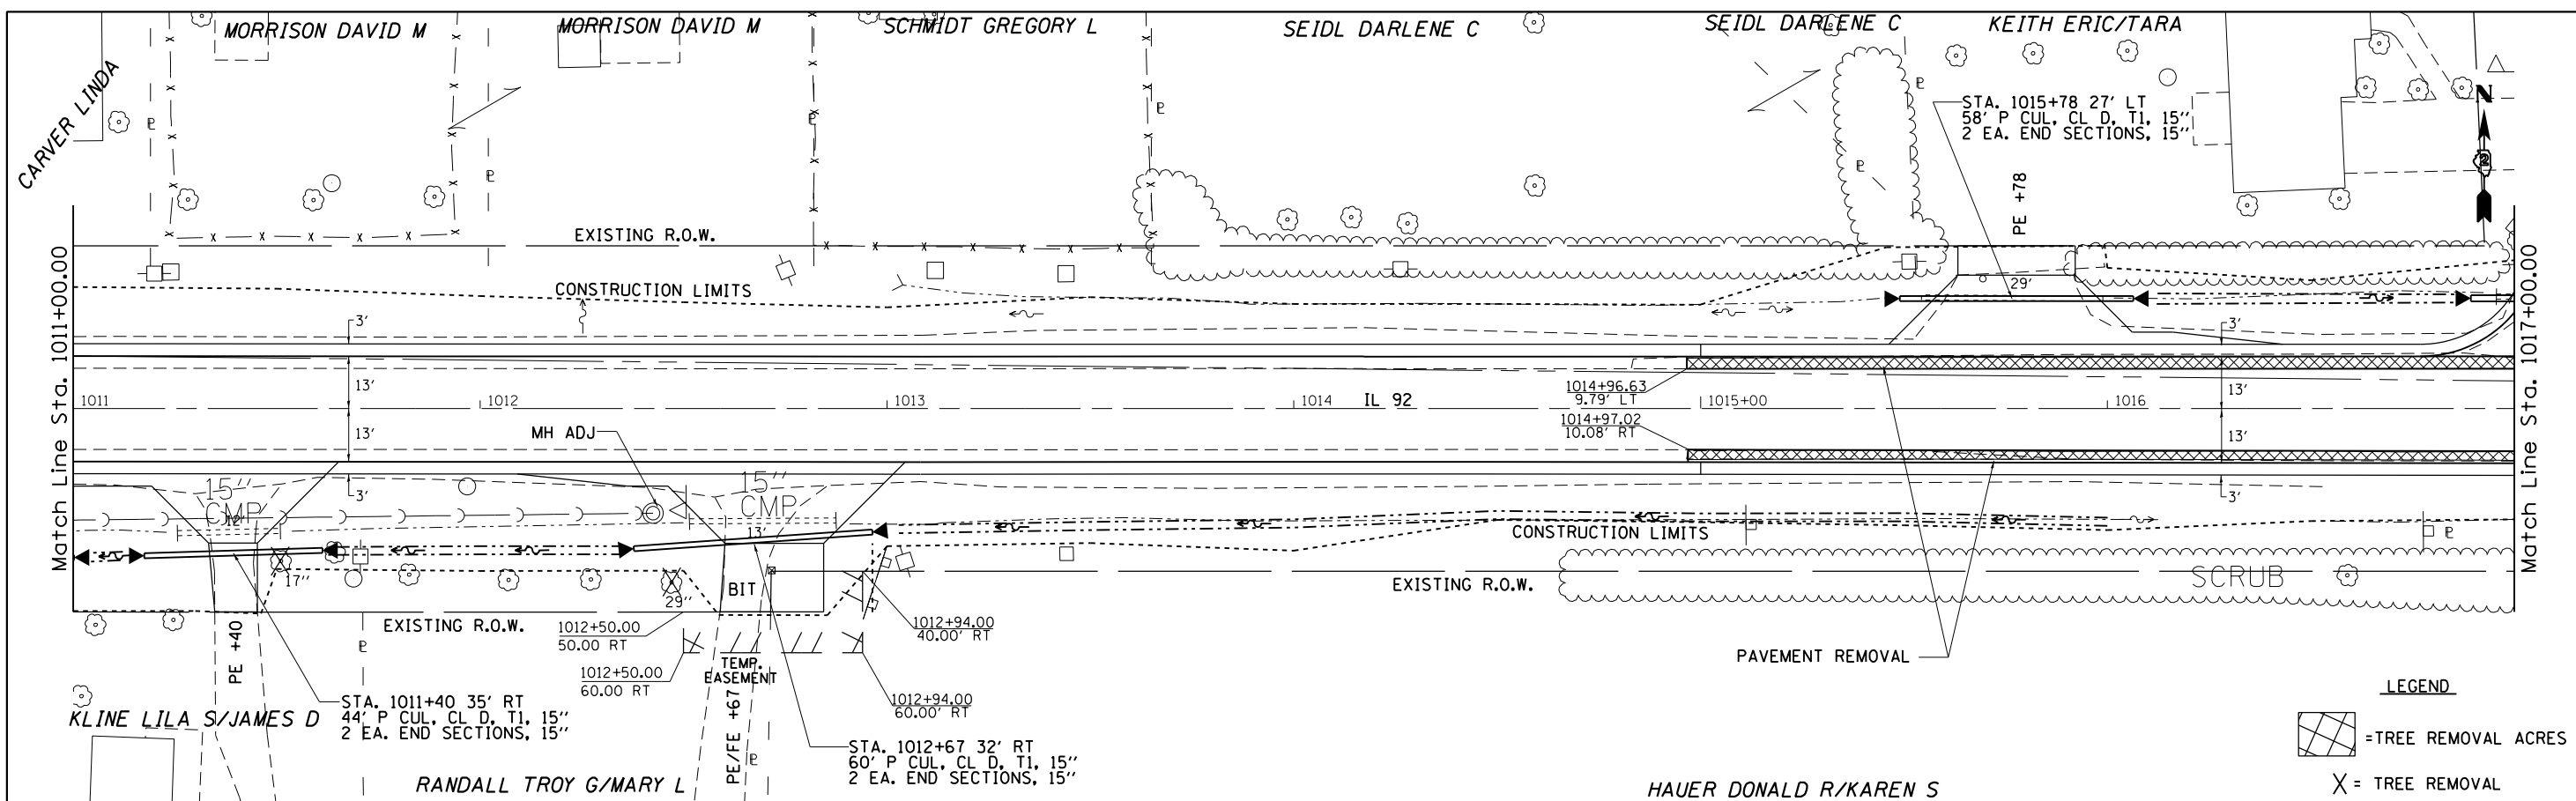

LEGEND

= TREE REMOVAL ACRES

= TREE REMOVAL

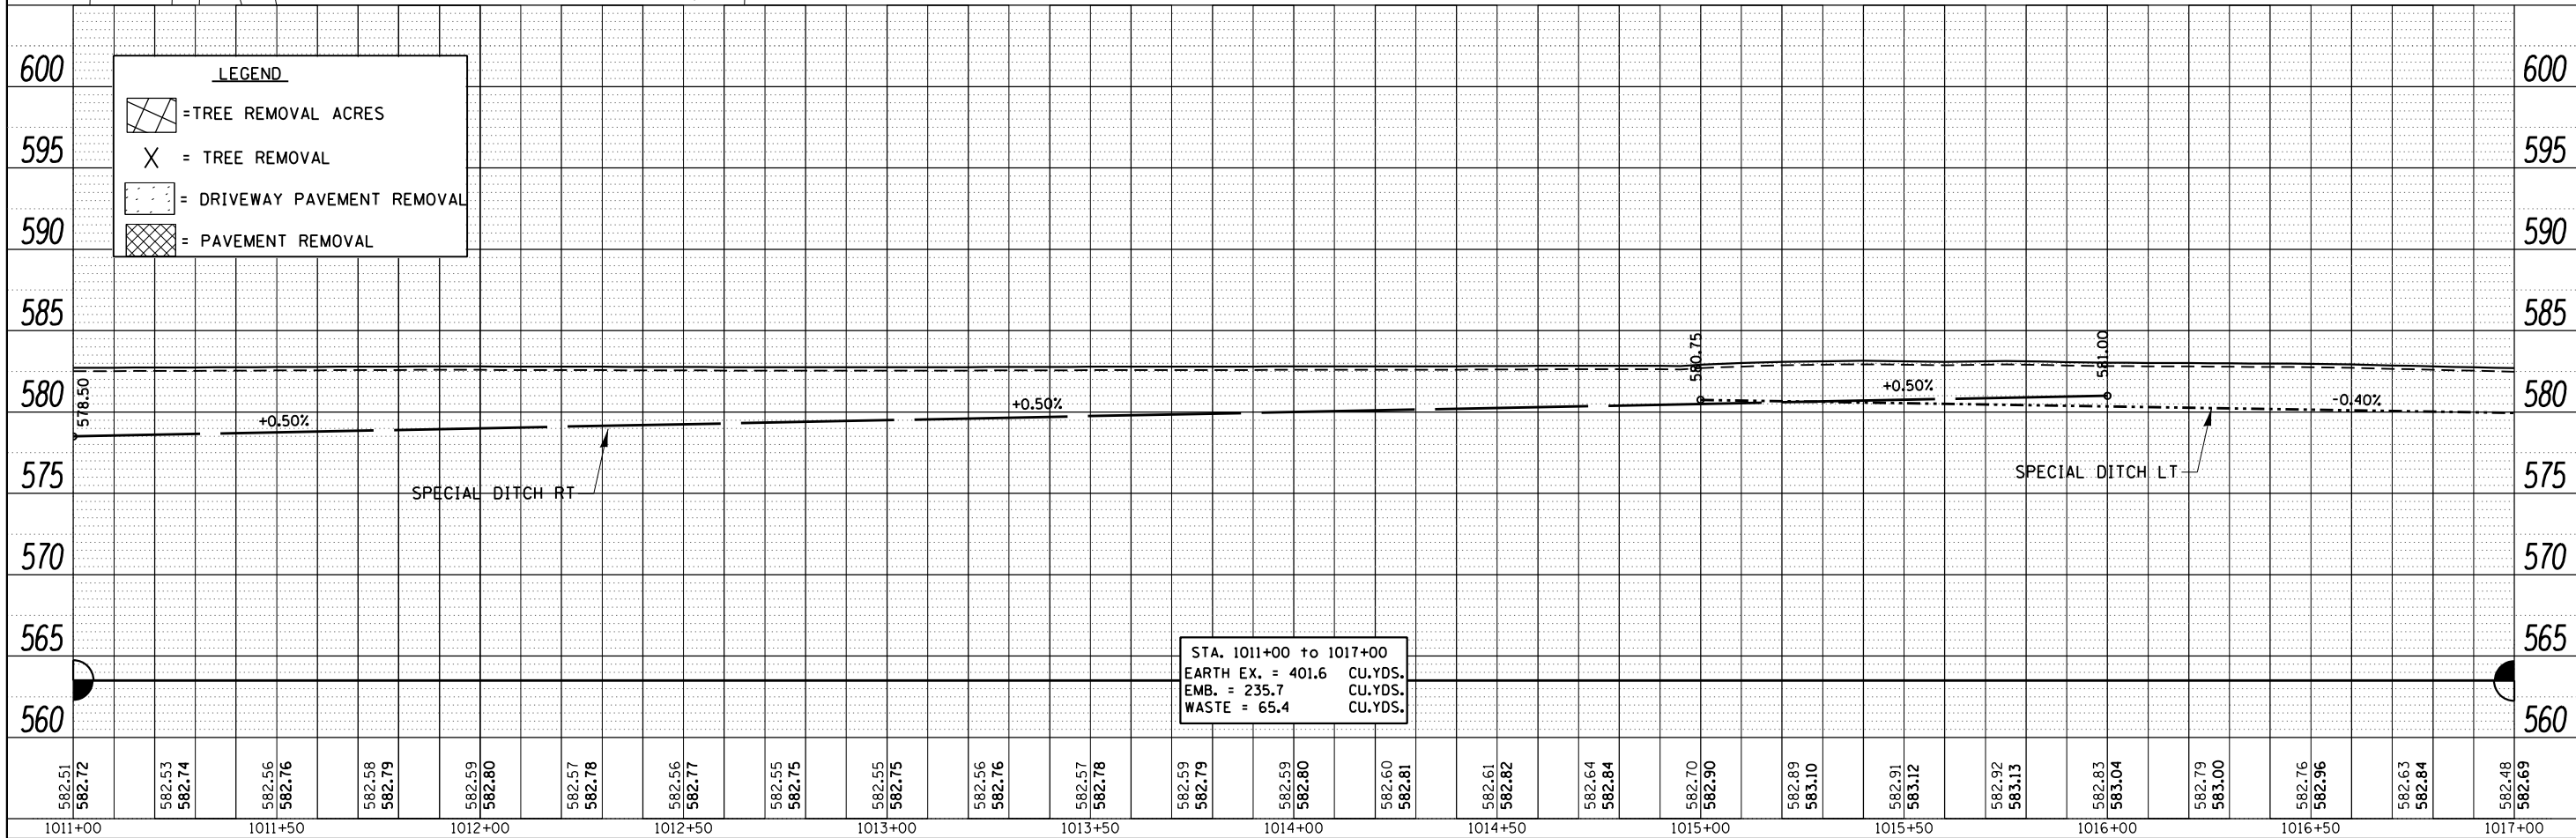

FILE NAME =	USER NAME = grantpm	DESIGNED -	REVISED -	STATE OF ILLINOIS DEPARTMENT OF TRANSPORTATION	IL 92 Plan & Profile	F.A.P. RTE.	SECTION	COUNTY	TOTAL SHEETS	SHEET NO.
c:\pw\work\pwsdot\grantpm\d0261271\020741	sht-plnprodgn	DRAWN -	REVISED -			599	(83MFT & 103MFT)W	ROCK ISLAND	340	86
PLOT SCALE = 41.5770' / 1"	CHECKED -	REVISED -	REVISED -			CONTRACT NO. 64H11				
PLOT DATE = Wed Mar 28 11:28:43 2013	DATE -	REVISED -	REVISED -			ILLINOIS FED. AID PROJECT				