



DATE	
BY	
PLAN	
SURVEYED	
ALIGNED	
CHECKED	
RT. OF WAY	
CHECKED	
NO. OF	
FILE	
NAME	

DATE	
BY	
PROFILE	
SURVEYED	
GRADES	
CHECKED	
BLM. NOTED	
STRUCTURE	
NOTATIONS	
CHFD	
NO.	

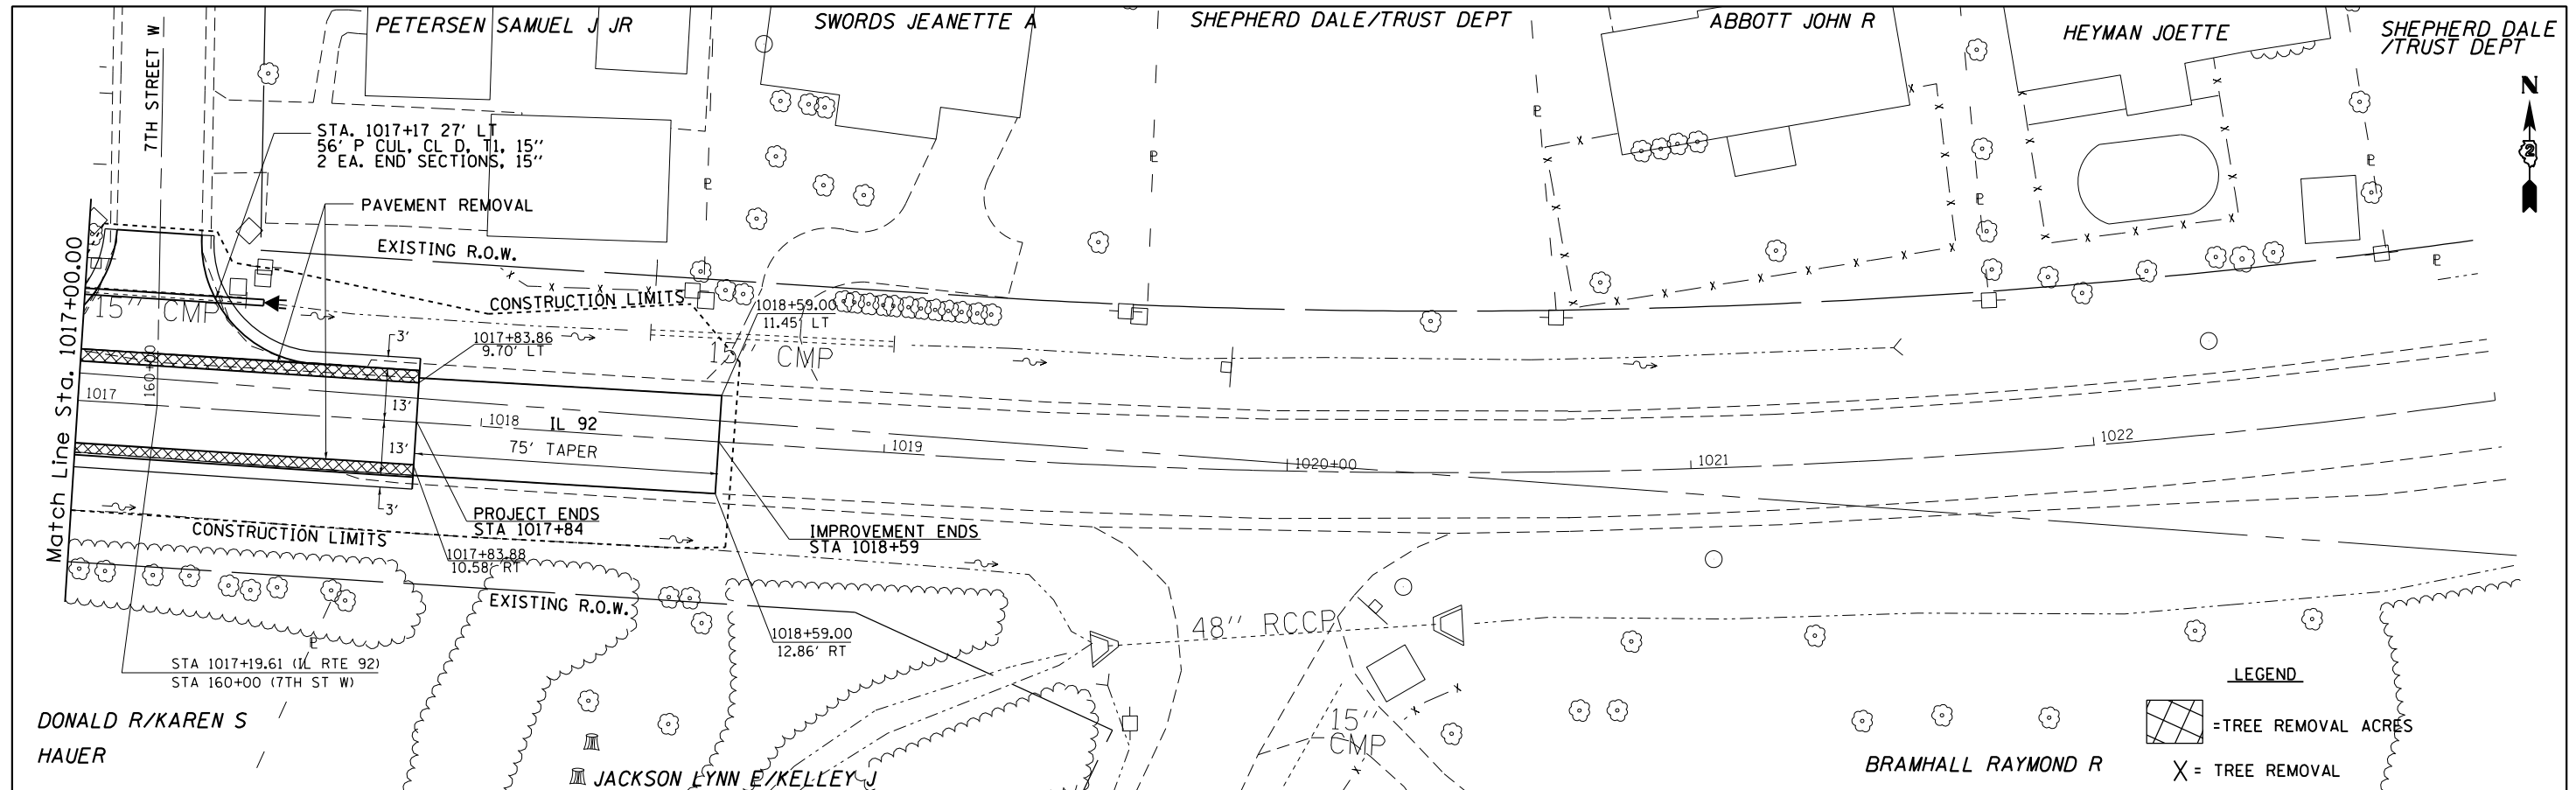

**LEGEND**

- [Hatched Box] = TREE REMOVAL ACRES
- [X] = TREE REMOVAL

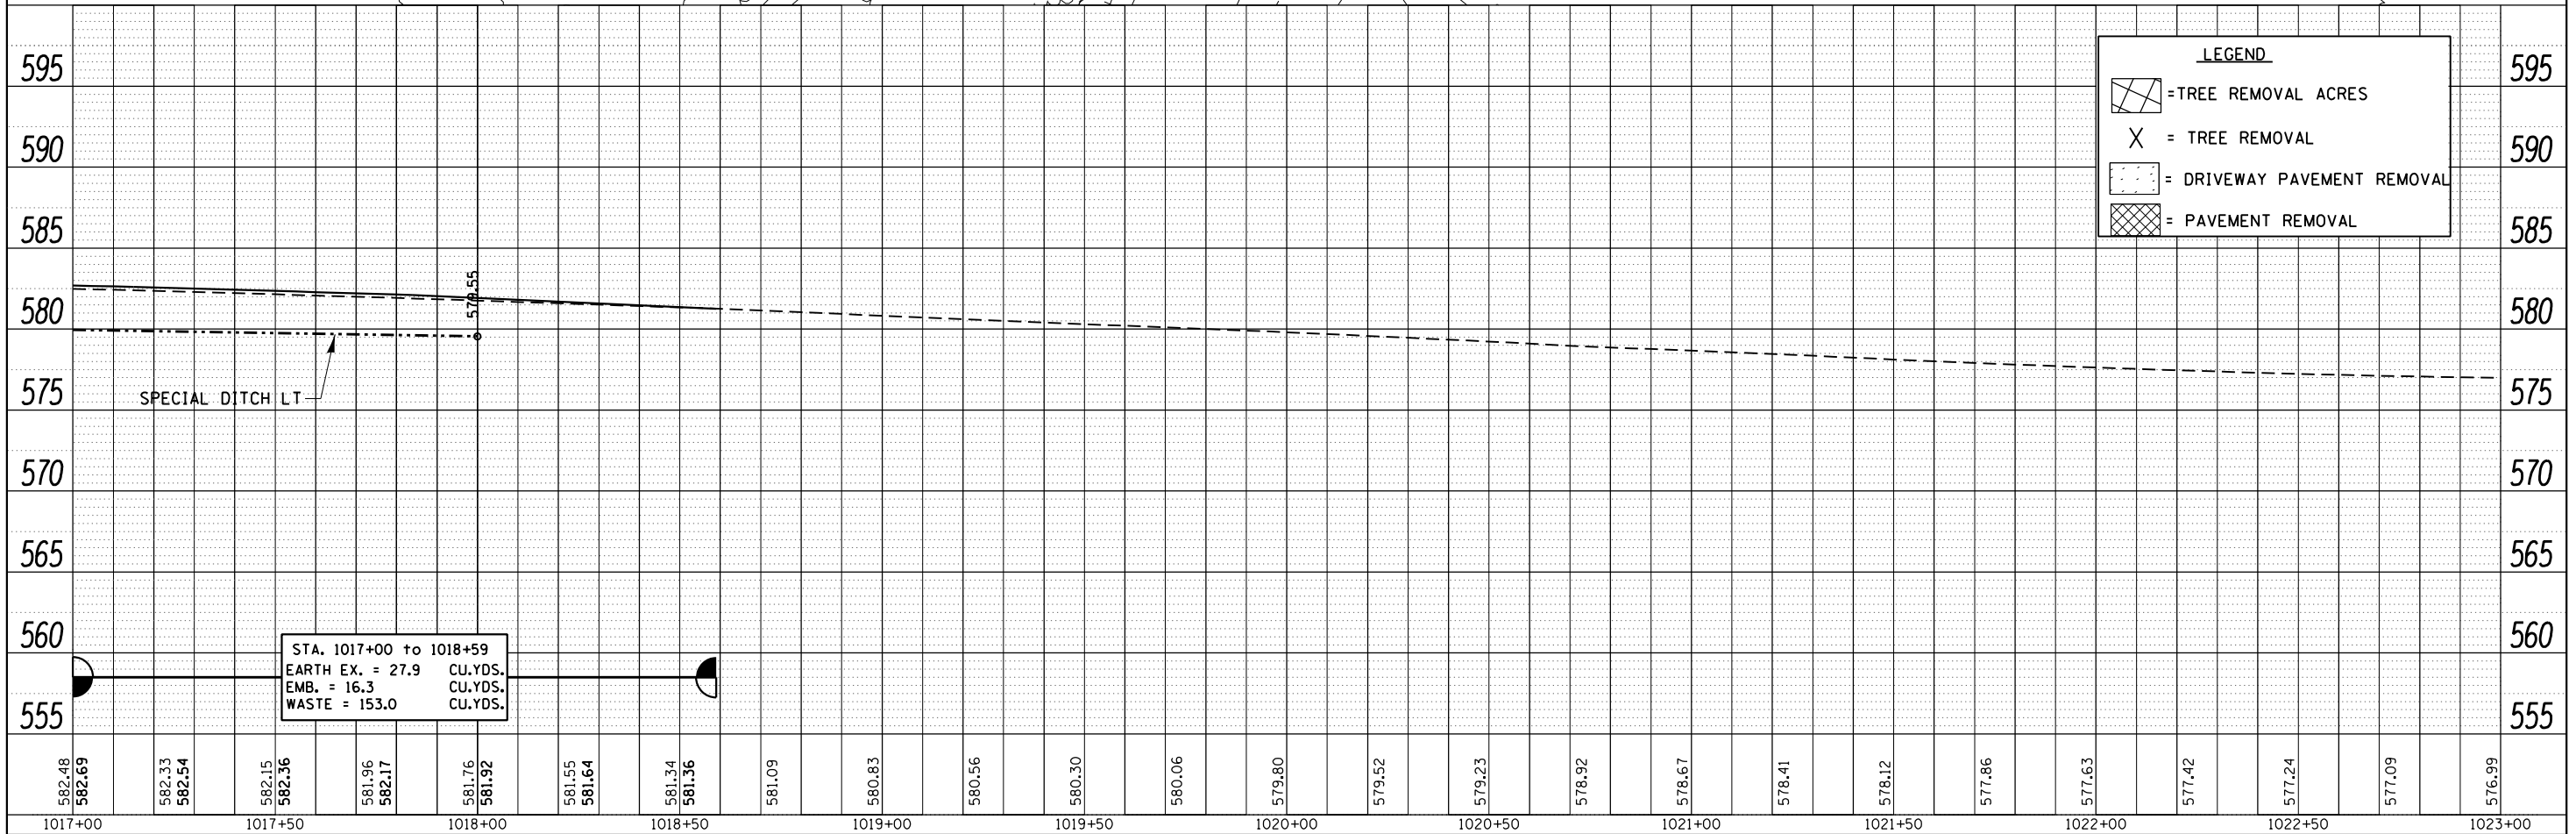

**LEGEND**

- [Hatched Box] = TREE REMOVAL ACRES
- [X] = TREE REMOVAL
- [Dotted Box] = DRIVEWAY PAVEMENT REMOVAL
- [Cross-hatched Box] = PAVEMENT REMOVAL

582.48	582.69	582.33	582.54	582.15	582.36	581.96	582.17	581.76	581.92	581.55	581.64	581.34	581.36	581.09	580.83	580.56	580.30	580.06	579.80	579.52	579.23	578.92	578.67	578.41	578.12	577.86	577.63	577.42	577.24	577.09	576.99			
1017+00	1017+50	1018+00	1018+50	1019+00	1019+50	1020+00	1020+50	1021+00	1021+50	1022+00	1022+50	1023+00																						

FILE NAME =	USER NAME = grantpm	DESIGNED -	REVISED -
c:\pw\work\pwsdot\grantpm\d0261271\020741	sht-plnpro.dgn	DRAWN -	REVISED -
		CHECKED -	REVISED -
		DATE -	REVISED -

**STATE OF ILLINOIS**  
**DEPARTMENT OF TRANSPORTATION**

**IL 92 Plan & Profile**

SCALE: SHEET OF SHEETS STA. TO STA.

F.A.P. RTE.	SECTION	COUNTY	TOTAL SHEETS	SHEET NO.
599	(83MFT & 103MFT)W	ROCK ISLAND	340	87
CONTRACT NO. 64H11			ILLINOIS FED. AID PROJECT	