


# EXISTING WETLAND SITE DETAILS

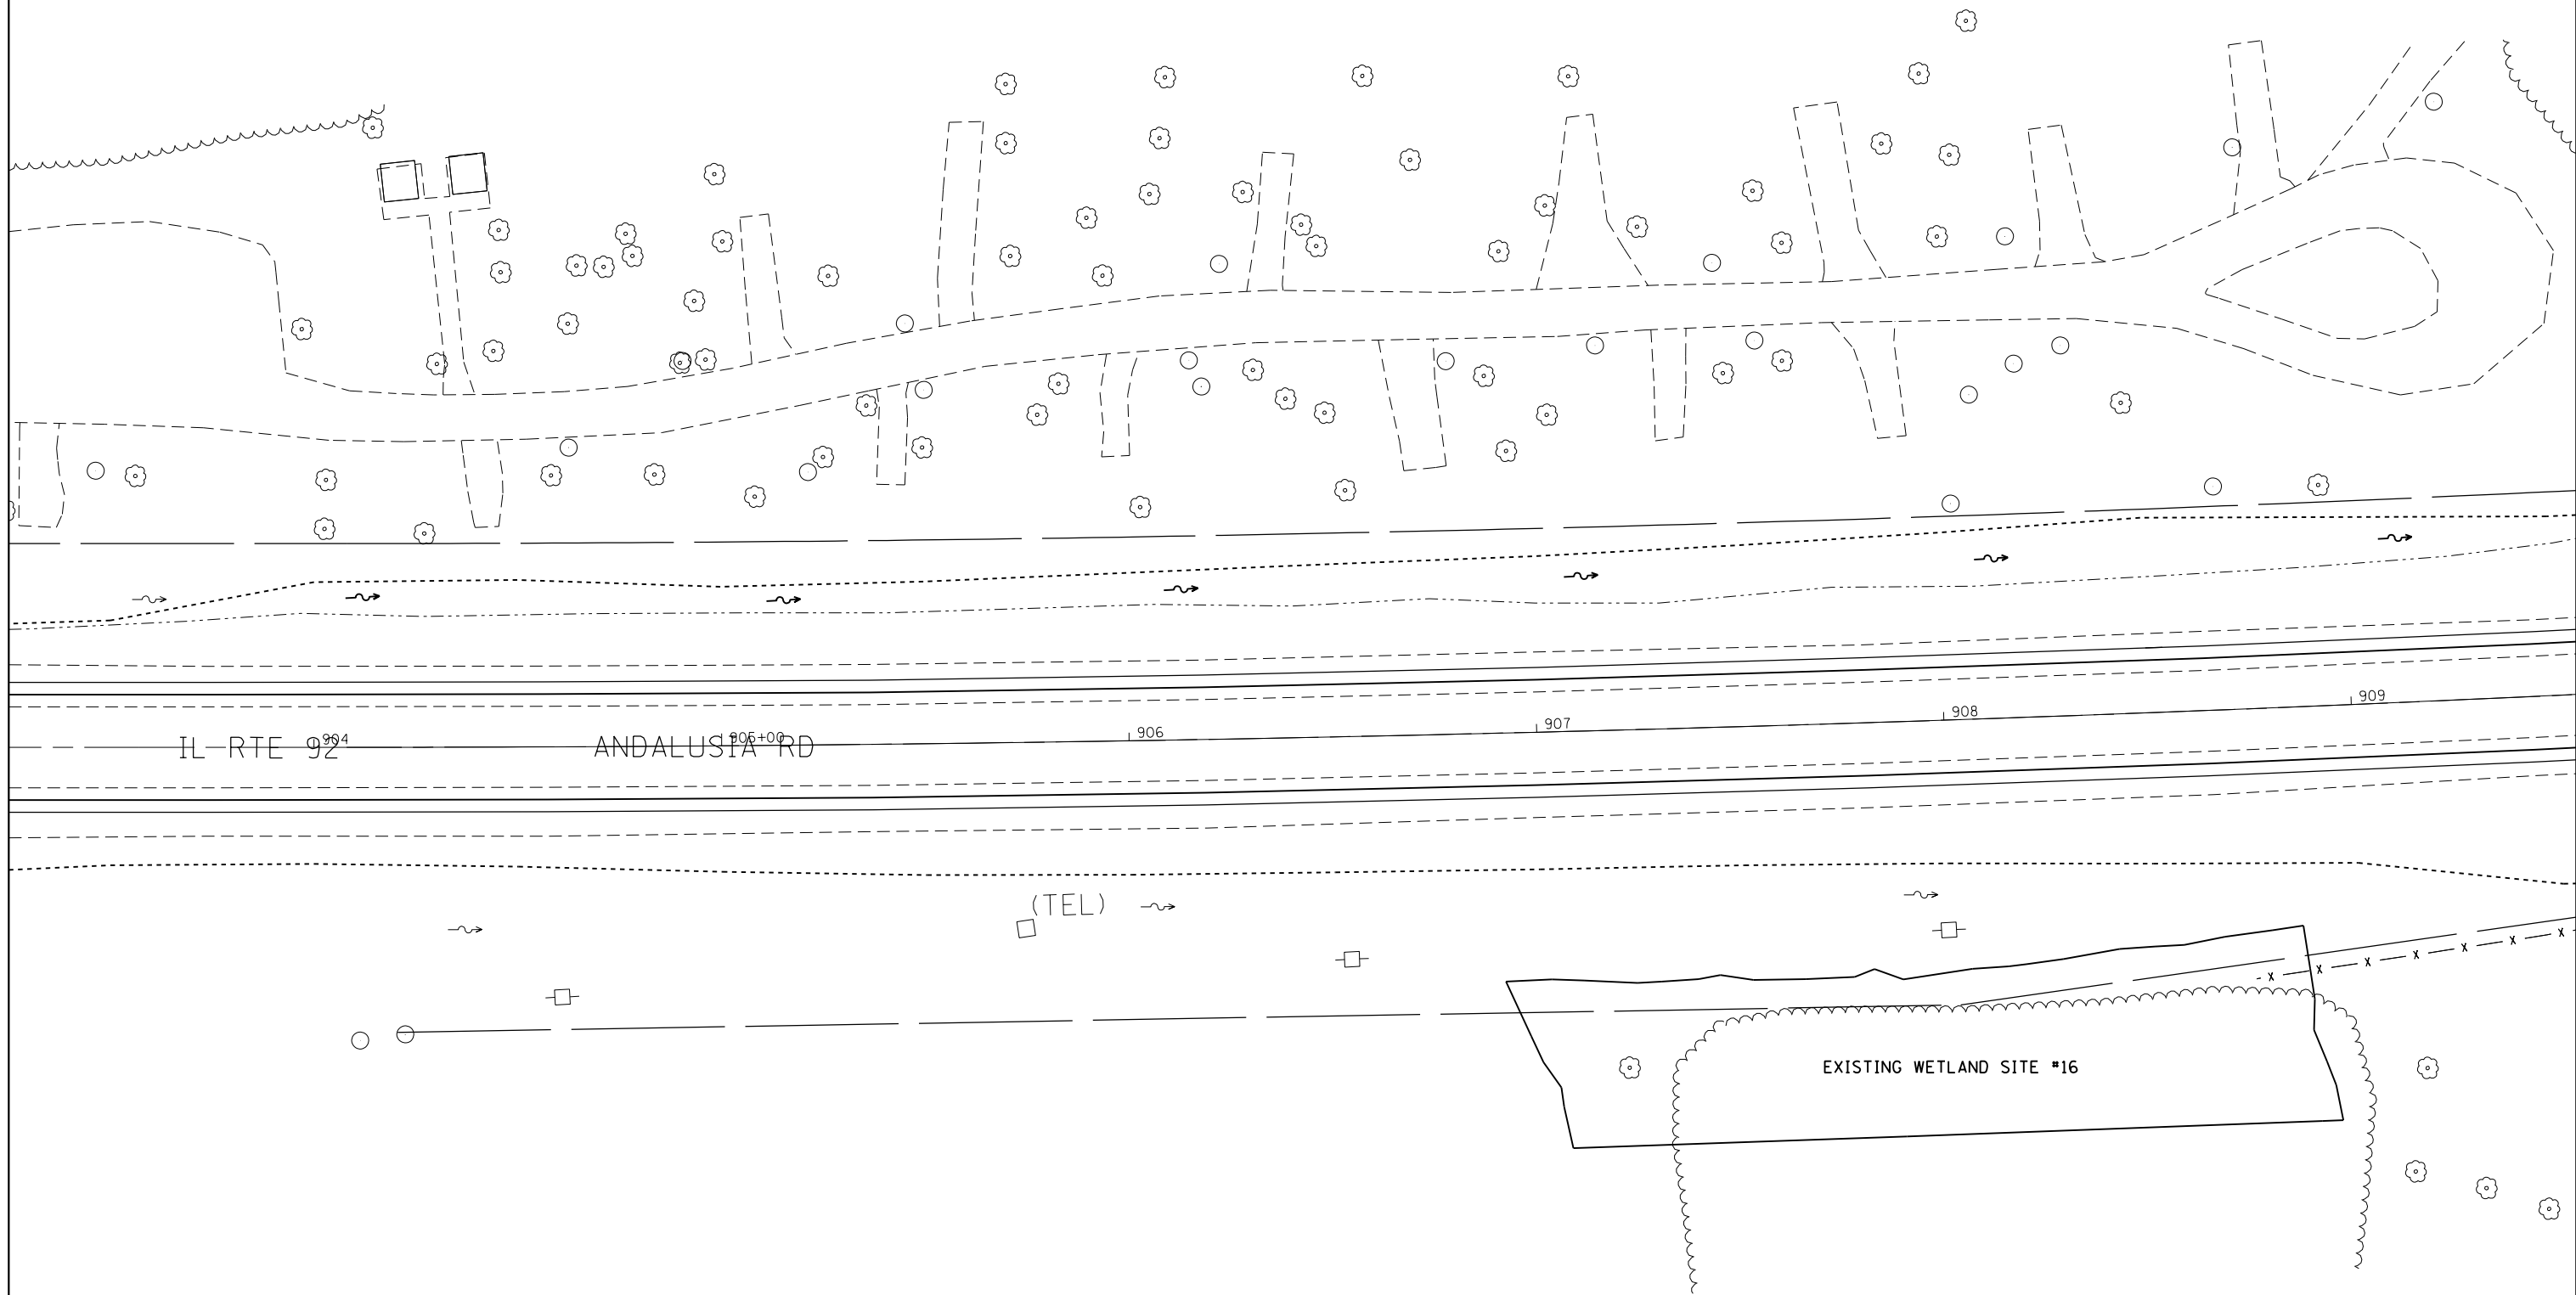

 IMPACTED WETLAND AREAS

|  |                                      |            |           |
|--|--------------------------------------|------------|-----------|
| FILE NAME =  | USER NAME = grantpm                  | DESIGNED - | REVISED - |
| es:\pwork\pwork\grantpm\d0261271\020711-shr-wetlands.dgn |                                      | DRAWN -    | REVISED - |
| Default  | PLOT SCALE = 40.0000' / in.          | CHECKED -  | REVISED - |
|  | PLOT DATE = Wed Mar 20 11:33:17 2013 | DATE -     | REVISED - |

STATE OF ILLINOIS  
DEPARTMENT OF TRANSPORTATION

EXISTING WETLAND SITE DETAILS

SCALE: SHEET OF SHEETS STA. TO STA.

| F.A.P. RTE.               | SECTION           | COUNTY      | TOTAL SHEETS       | SHEET NO. |
|---------------------------|-------------------|-------------|--------------------|-----------|
| 599                       | (83MFT & 103MFT)W | ROCK ISLAND | 340                | 100       |
| ILLINOIS FED. AID PROJECT |                   |             | CONTRACT NO. 64H11 |           |