


PAVEMENT ELEVATIONS

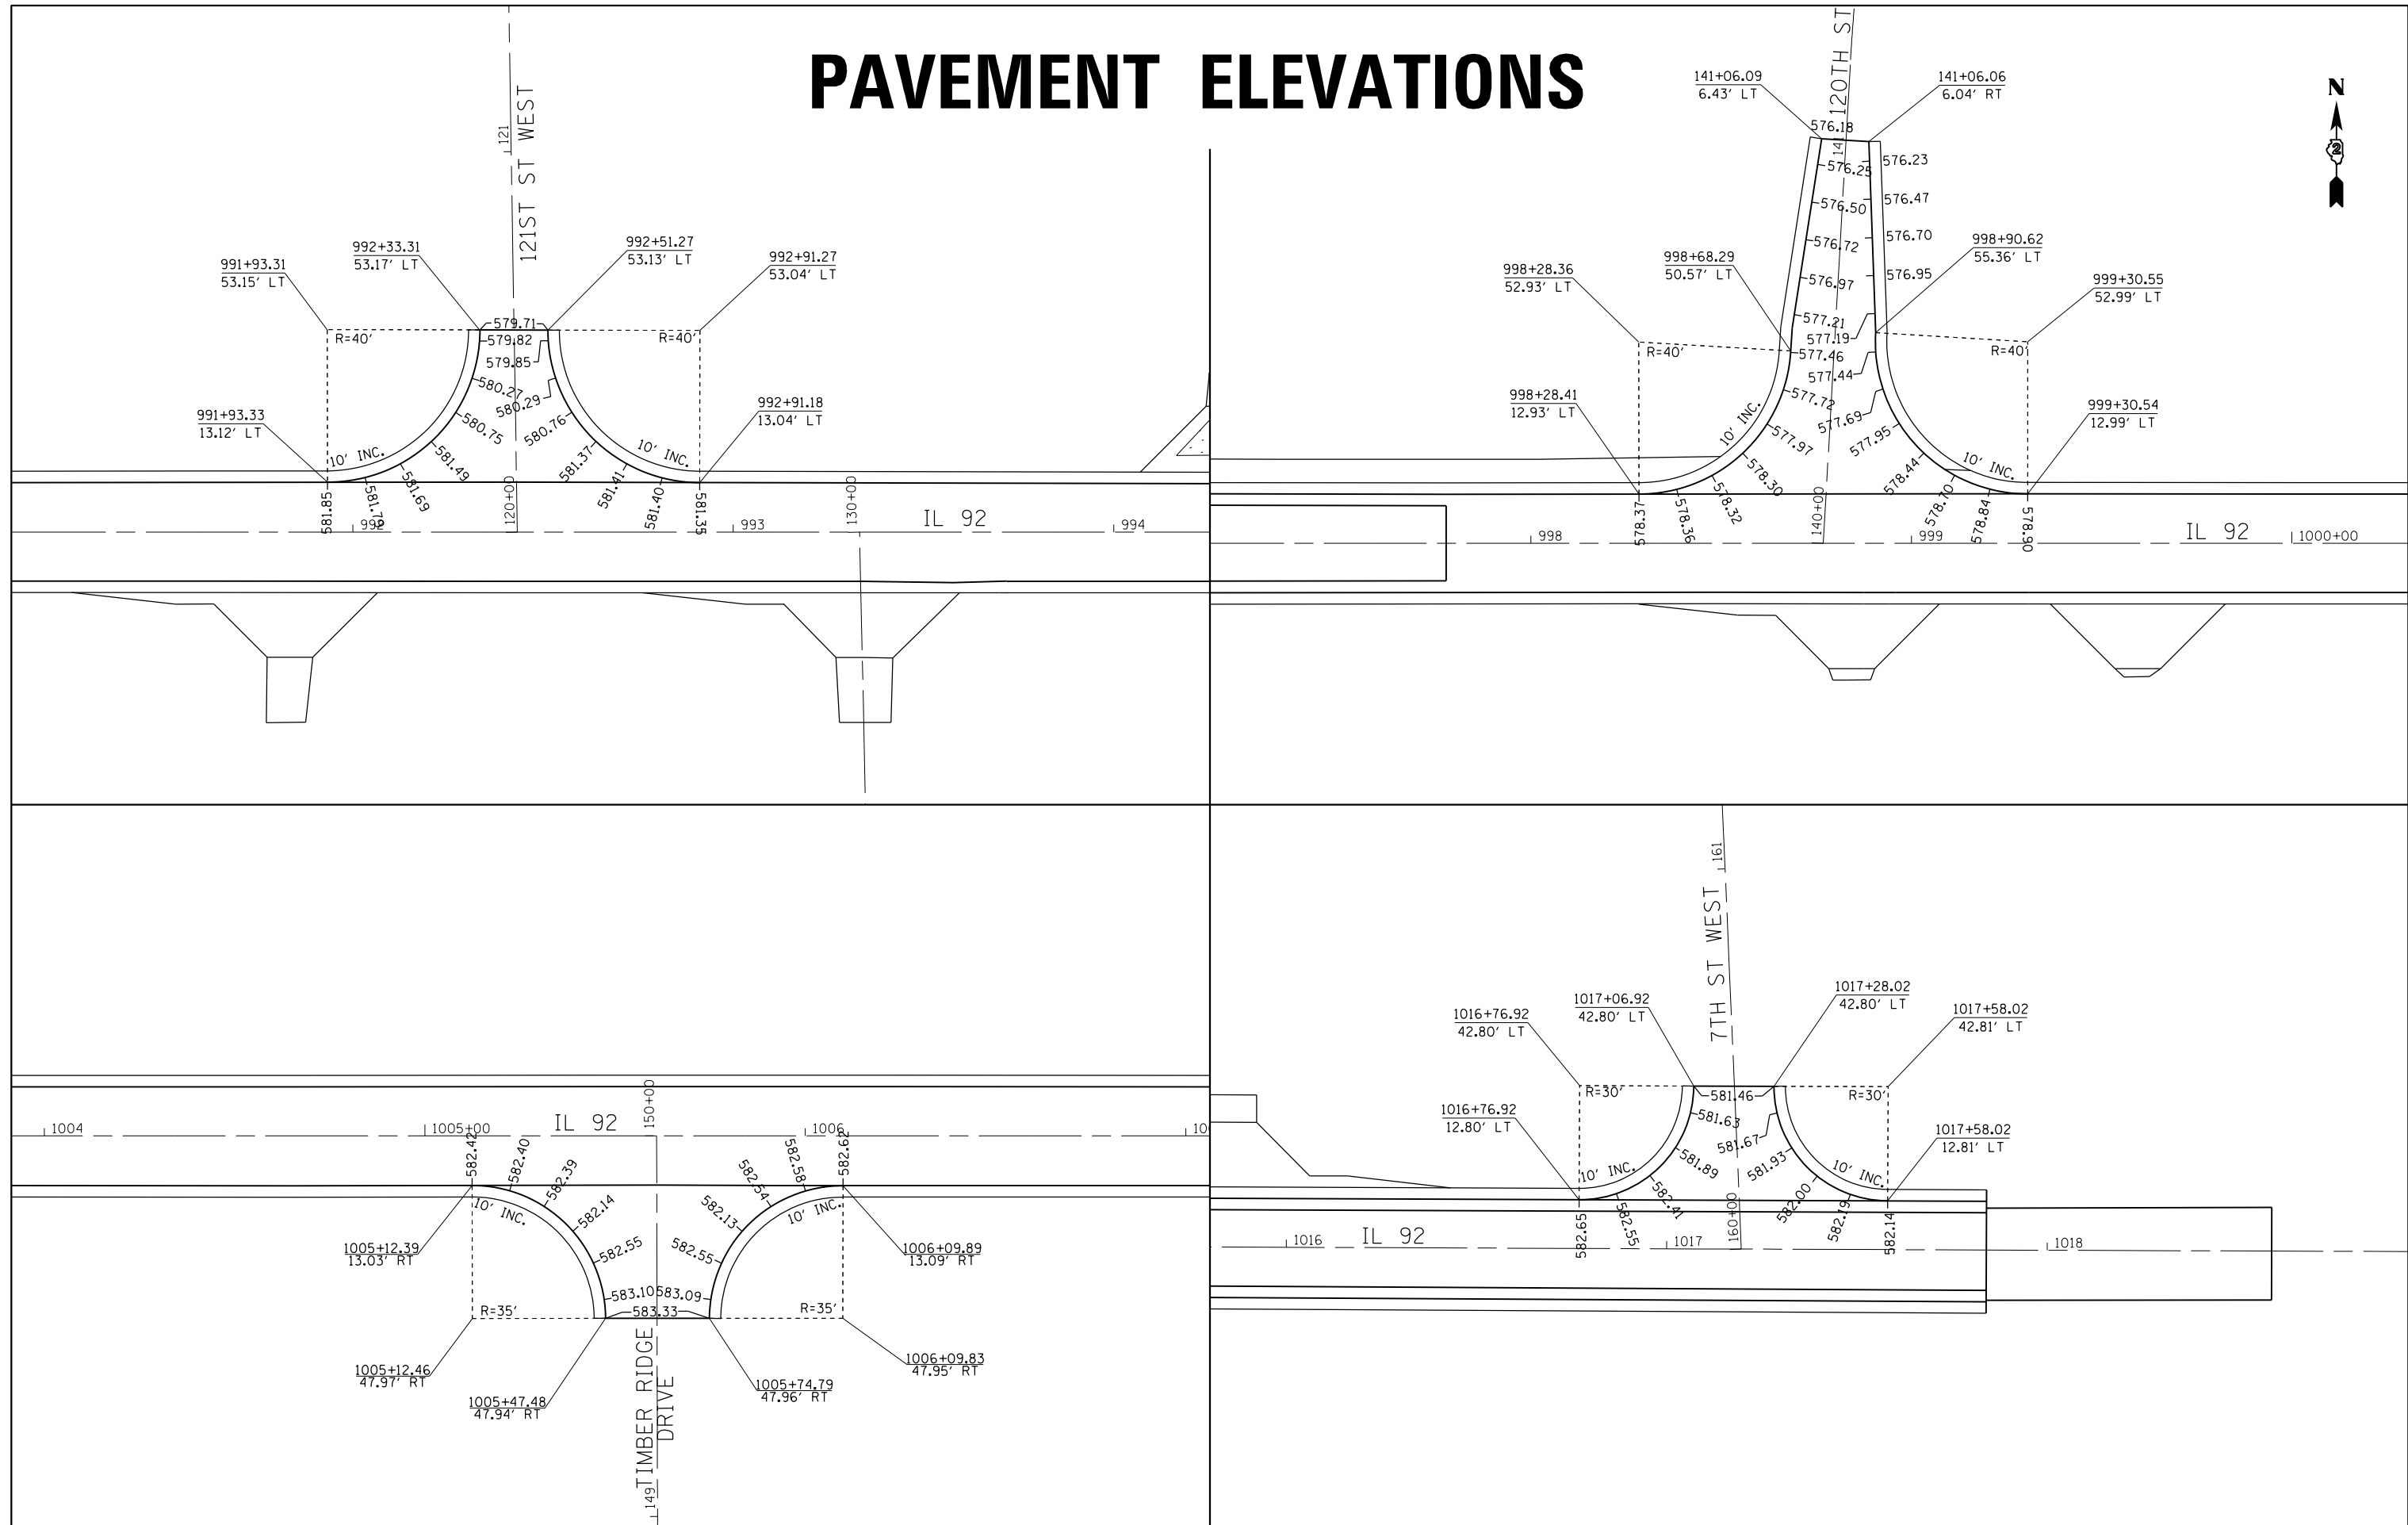

FILE NAME =	USER NAME = grantpm	DESIGNED -	REVISED -	STATE OF ILLINOIS DEPARTMENT OF TRANSPORTATION	PAVEMENT ELEVATIONS				F.A.P. RTE.	SECTION	COUNTY	TOTAL SHEETS	SHEET NO.		
c:\pwork\work\pidot\grantpm\d0261271\020711-sh1-elev.dgn		DRAWN -	REVISED -		SCALE:	SHEET	OF	SHEETS	STA.	TO STA.	599	(83MFT & 103MFT)W	ROCK ISLAND	340	127
Default	PLOT SCALE = 40.0000' / in.	CHECKED -	REVISED -						CONTRACT NO. 64H11						
	PLOT DATE = Wed Mar 20 11:56:57 2013	DATE -	REVISED -						ILLINOIS FED. AID PROJECT						