
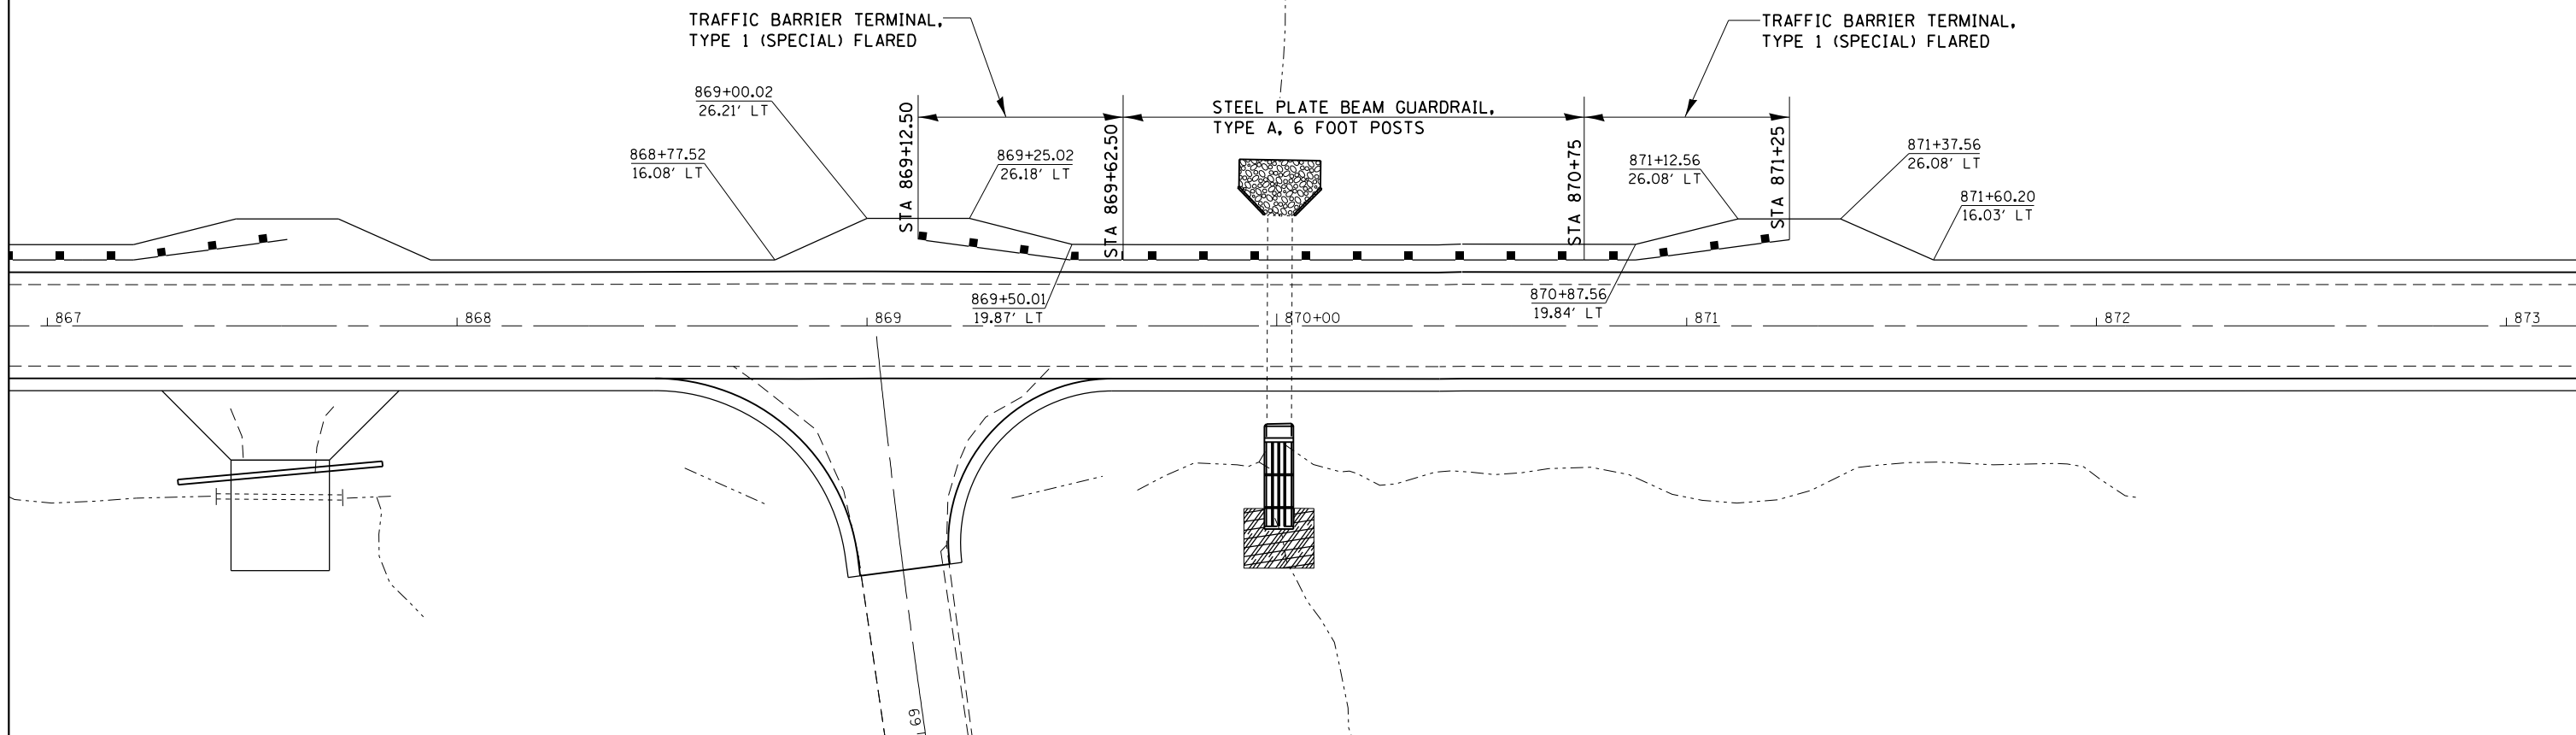


# GUARDRAIL DETAILS

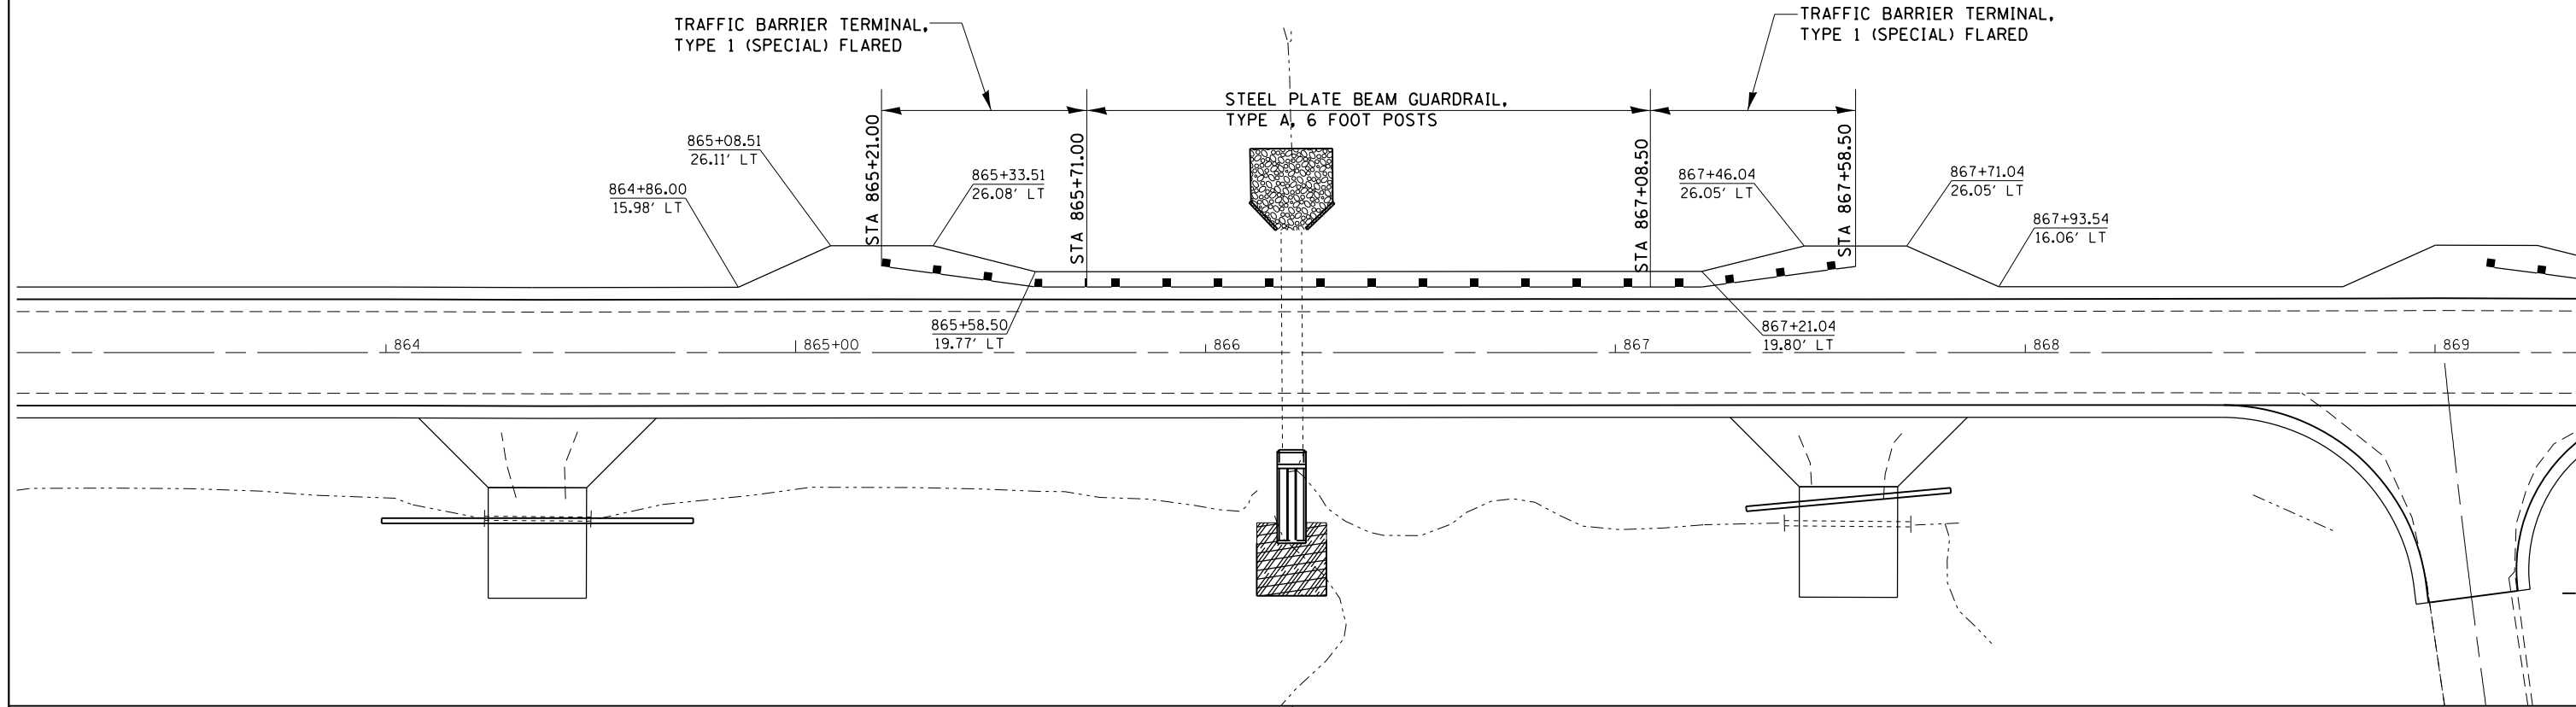

FILE NAME =	USER NAME = grantpm	DESIGNED -	REVISED -	<b>STATE OF ILLINOIS DEPARTMENT OF TRANSPORTATION</b>	<b>GUARDRAIL DETAILS</b>			F.A.P. RTE.	SECTION	COUNTY	TOTAL SHEETS	SHEET NO.				
ca:\pwork\work\pwork\grantpm\d0261271\020711-shit-guardrail.dgn		DRAWN -	REVISED -		SCALE:	SHEET	OF	SHEETS	STA.	TO	STA.	599	(83MFT & 103MFT)W	ROCK ISLAND	340	130
Default	PLOT SCALE = 40.0000' / in.	CHECKED -	REVISED -										CONTRACT NO. 64H11			
	PLOT DATE = Wed Mar 20 11:58:23 2013	DATE -	REVISED -										ILLINOIS FED. AID PROJECT			