


FINAL SURVEY NO.	SURVEYED PLOTTED TEMPLATE AREAS CHECKED	BY	DATE

ORIGINAL SURVEY NO.	SURVEYED PLOTTED TEMPLATE AREAS CHECKED	BY	DATE

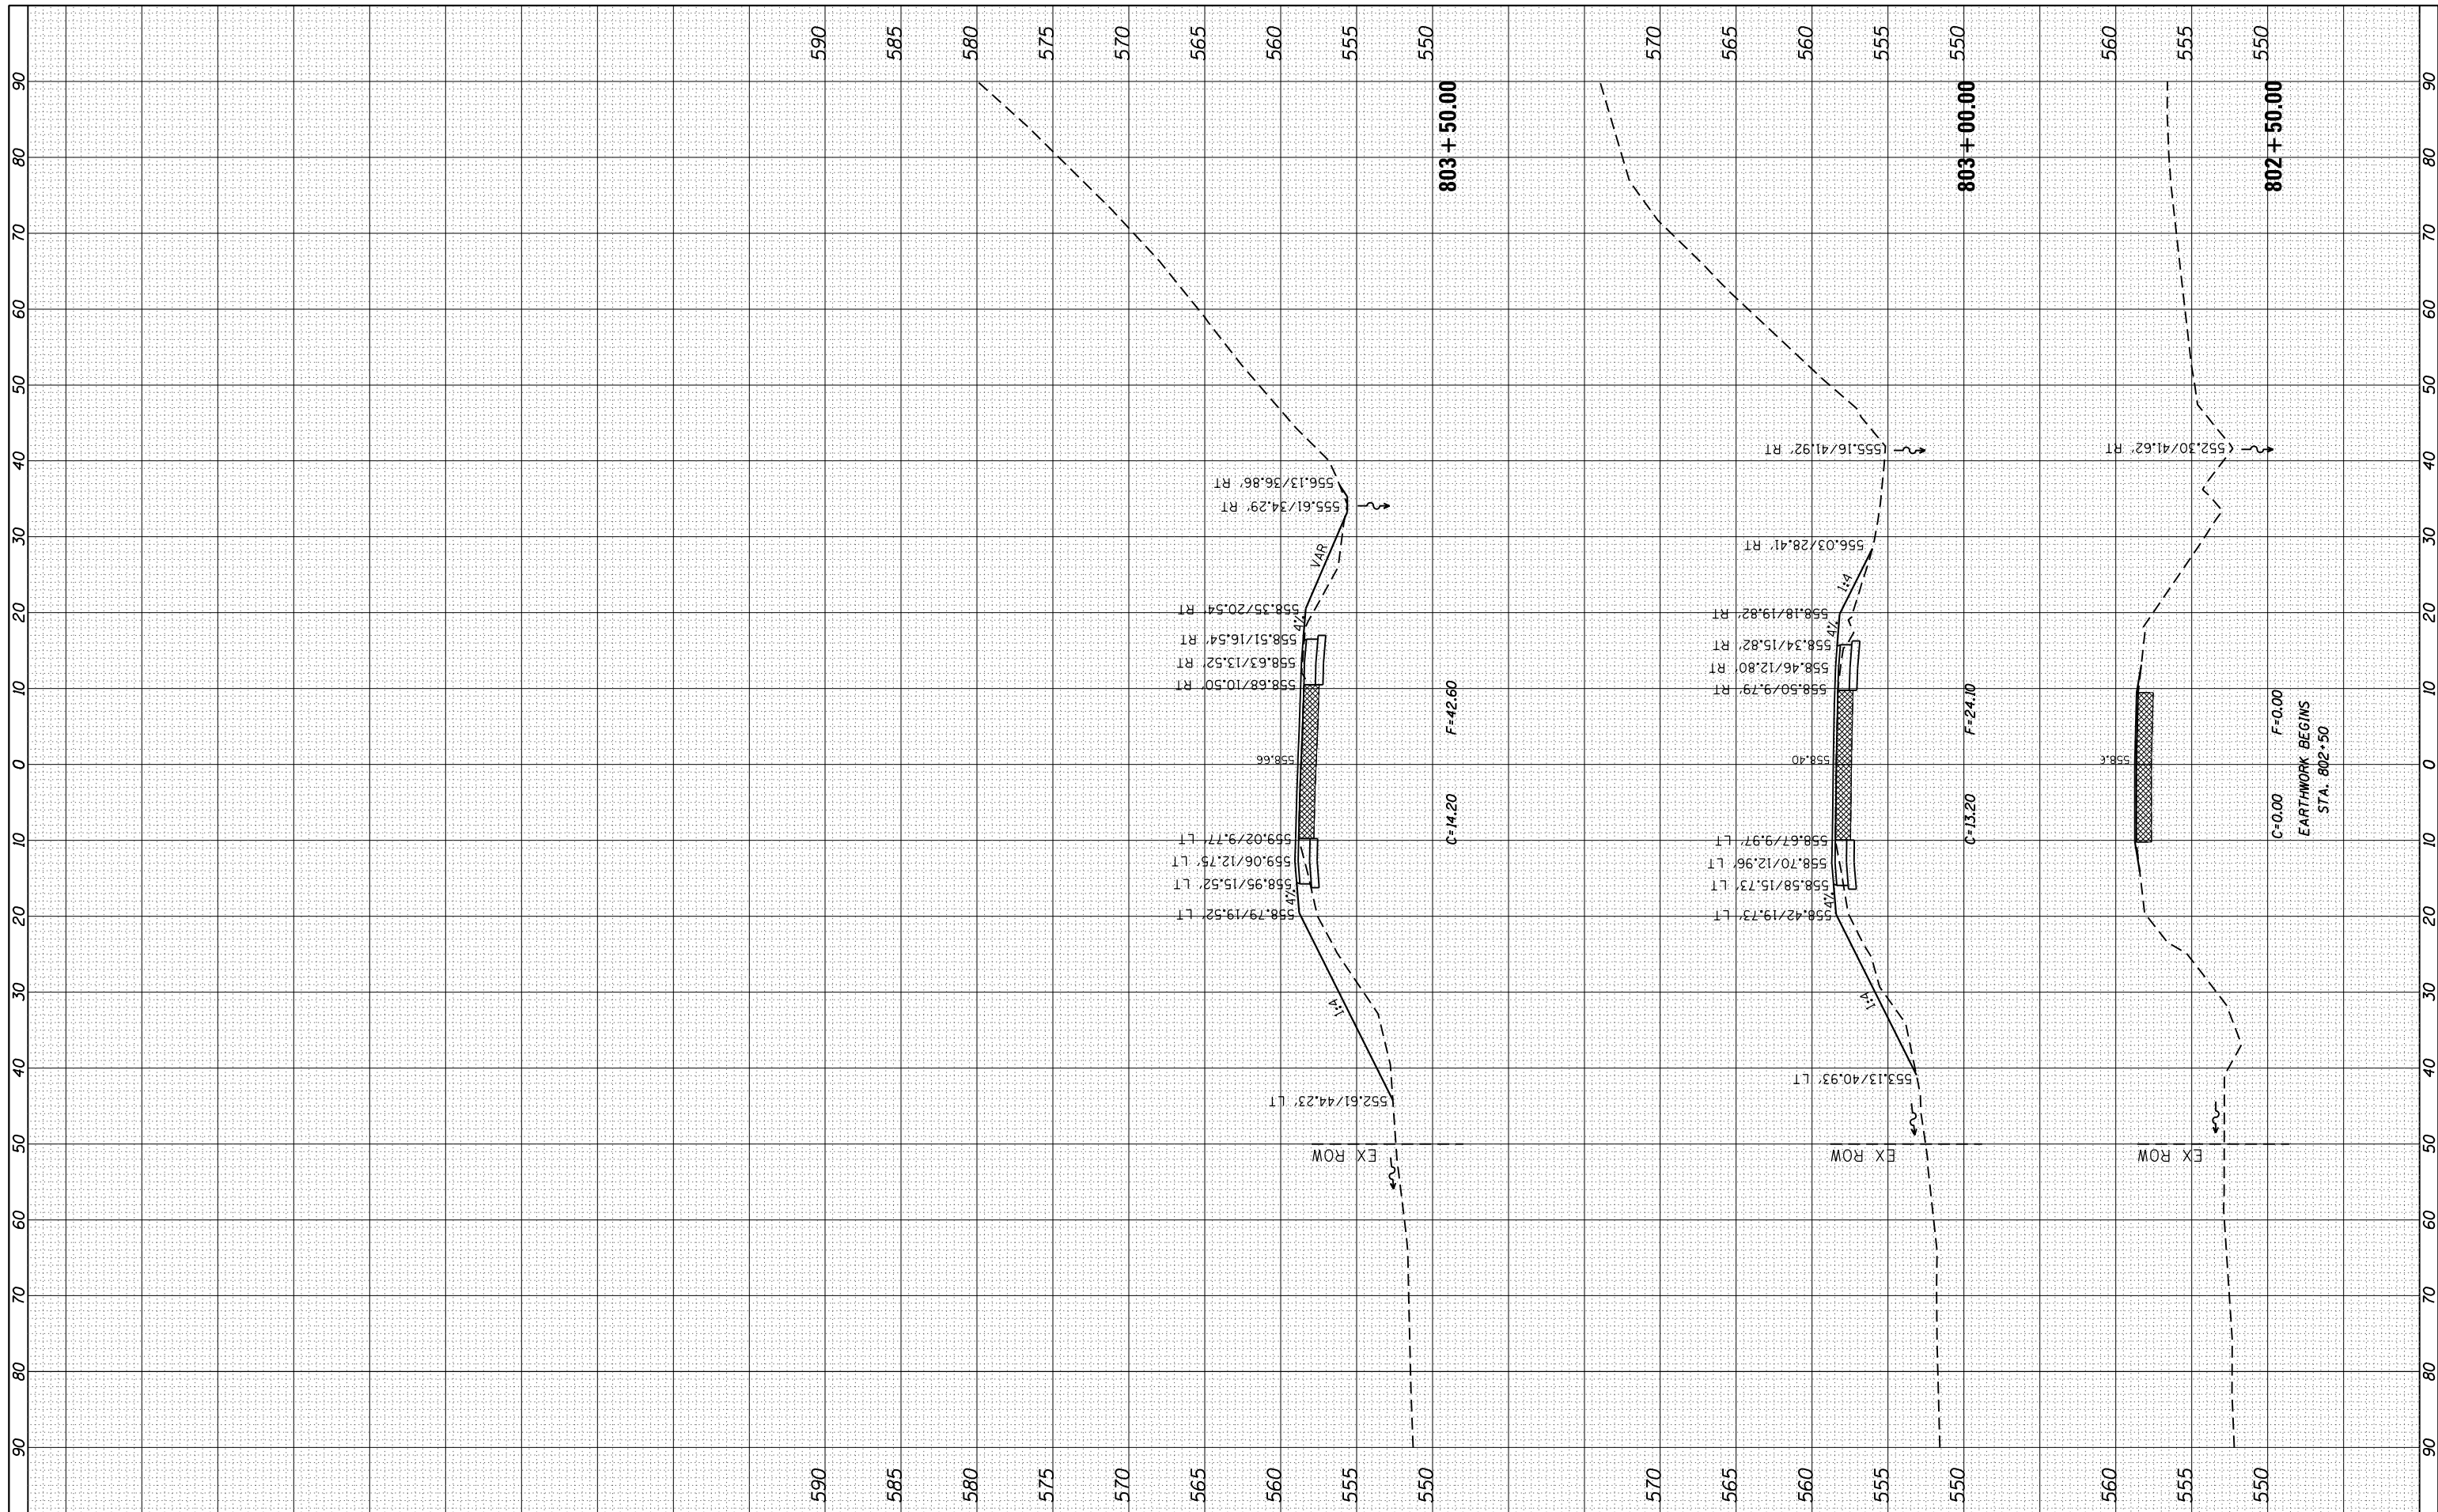

FILE NAME =	USER NAME = renkesrw	DESIGNED -	REVISED -
c:\pw_work\pwidot\renkesrw\d0261271\0207411-sh1.xssht.dgn		DRAWN -	REVISED -
Default		CHECKED -	REVISED -
		DATE -	REVISED -

**STATE OF ILLINOIS
DEPARTMENT OF TRANSPORTATION**

**IL 92
MAINLINE CROSS SECTIONS**

SCALE: SHEET OF SHEETS STA. 802+50.00 TO STA. 803+50.00

F.A.P. RTE.	SECTION	COUNTY	TOTAL SHEETS	SHEET NO.
599	(83MFT & 103MFT)W	ROCK ISLAND	340	229
CONTRACT NO. 64H11				
ILLINOIS FED. AID PROJECT				