


FINAL SURVEY	SURVEYED	BY	DATE
NOTE BOOK	PLOTTED		
NO.	TEMPLATE		
	AREAS		
	CHECKED		

ORIGINAL SURVEY	SURVEYED	BY	DATE
NOTE BOOK	PLOTTED		
NO.	TEMPLATE		
	AREAS		
	CHECKED		

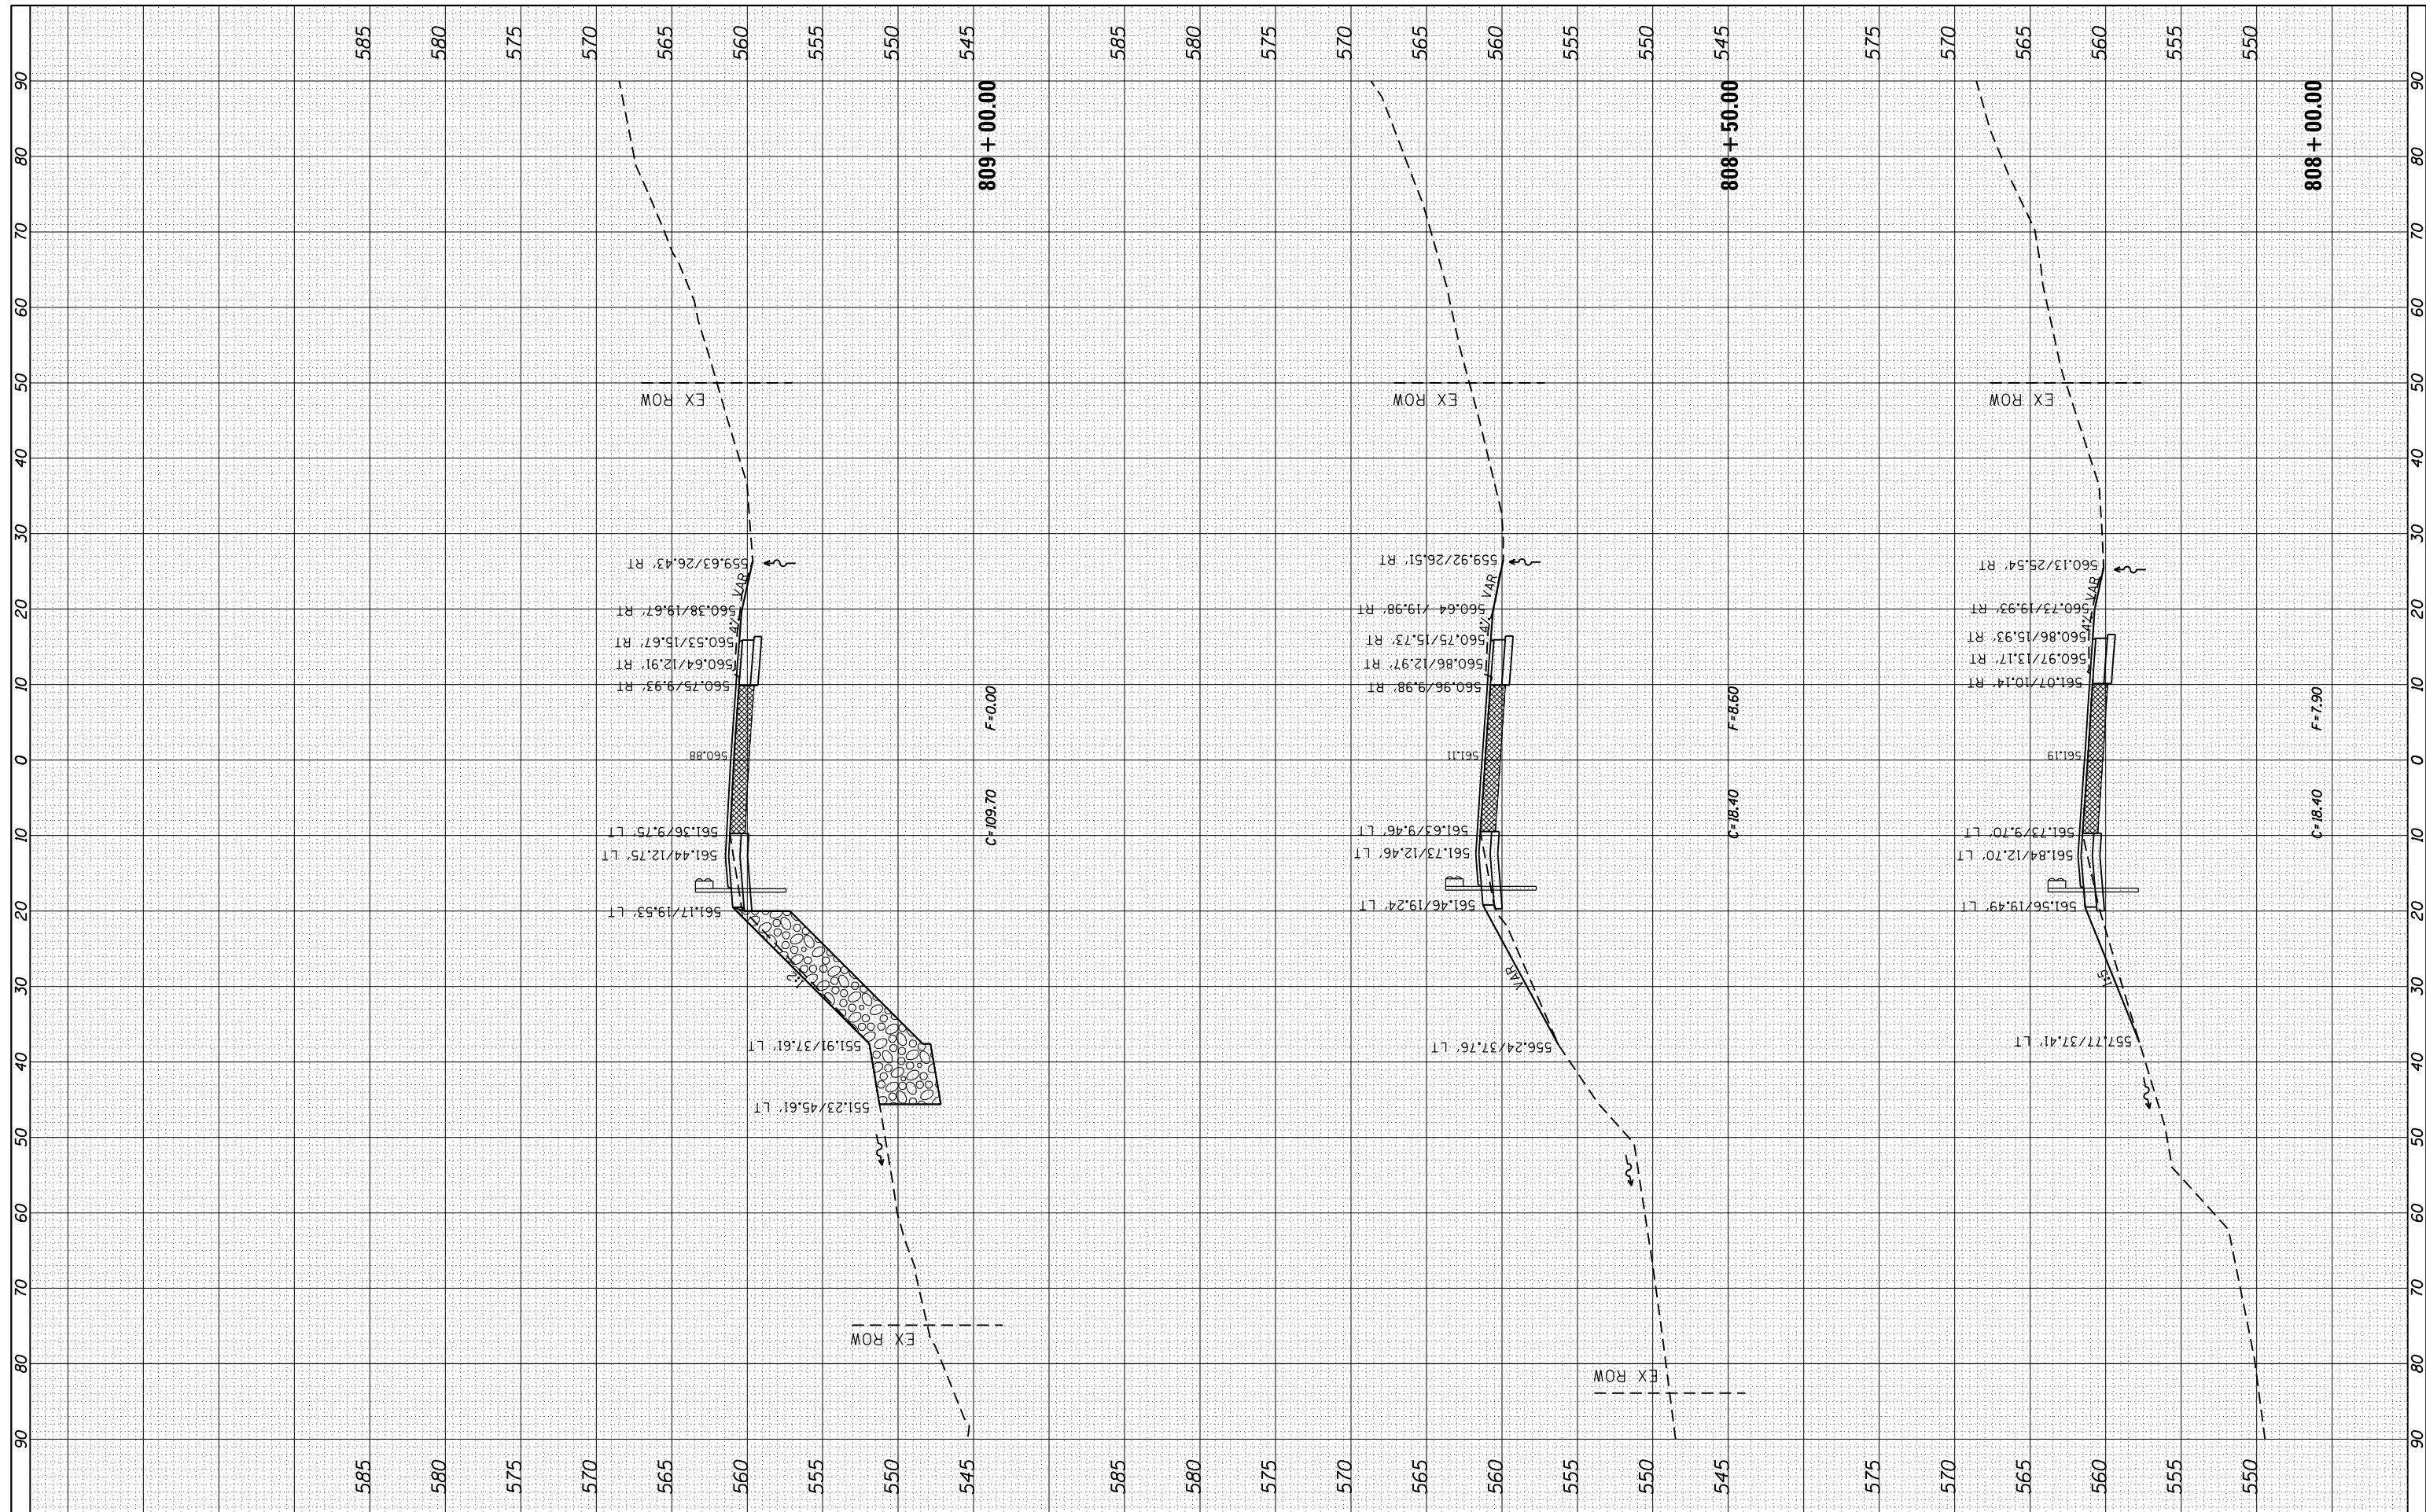

FILE NAME =	USER NAME = renkesrw	DESIGNED -	REVISED -
c:\pwork\pwork\renkesrw\d0261271\0207411-sh\ssht.dgn		DRAWN -	REVISED -
Default		CHECKED -	REVISED -
		DATE -	REVISED -

**STATE OF ILLINOIS
DEPARTMENT OF TRANSPORTATION**

IL 92			
MAINLINE CROSS SECTIONS			
SCALE:	SHEET	OF	SHEETS
			STA. 808+00.00 TO STA. 809+00.00

F.A.P. RTE.	SECTION	COUNTY	TOTAL SHEETS	SHEET NO.
599	(83MFT & 103MFT)W	ROCK ISLAND	340	233
CONTRACT NO. 64H11				
ILLINOIS FED. AID PROJECT				