


FINAL SURVEY NO.	SURVEYED PLOTTED TEMPLATE AREAS CHECKED
BY	DATE

ORIGINAL SURVEY NO.	SURVEYED PLOTTED TEMPLATE AREAS CHECKED
BY	DATE

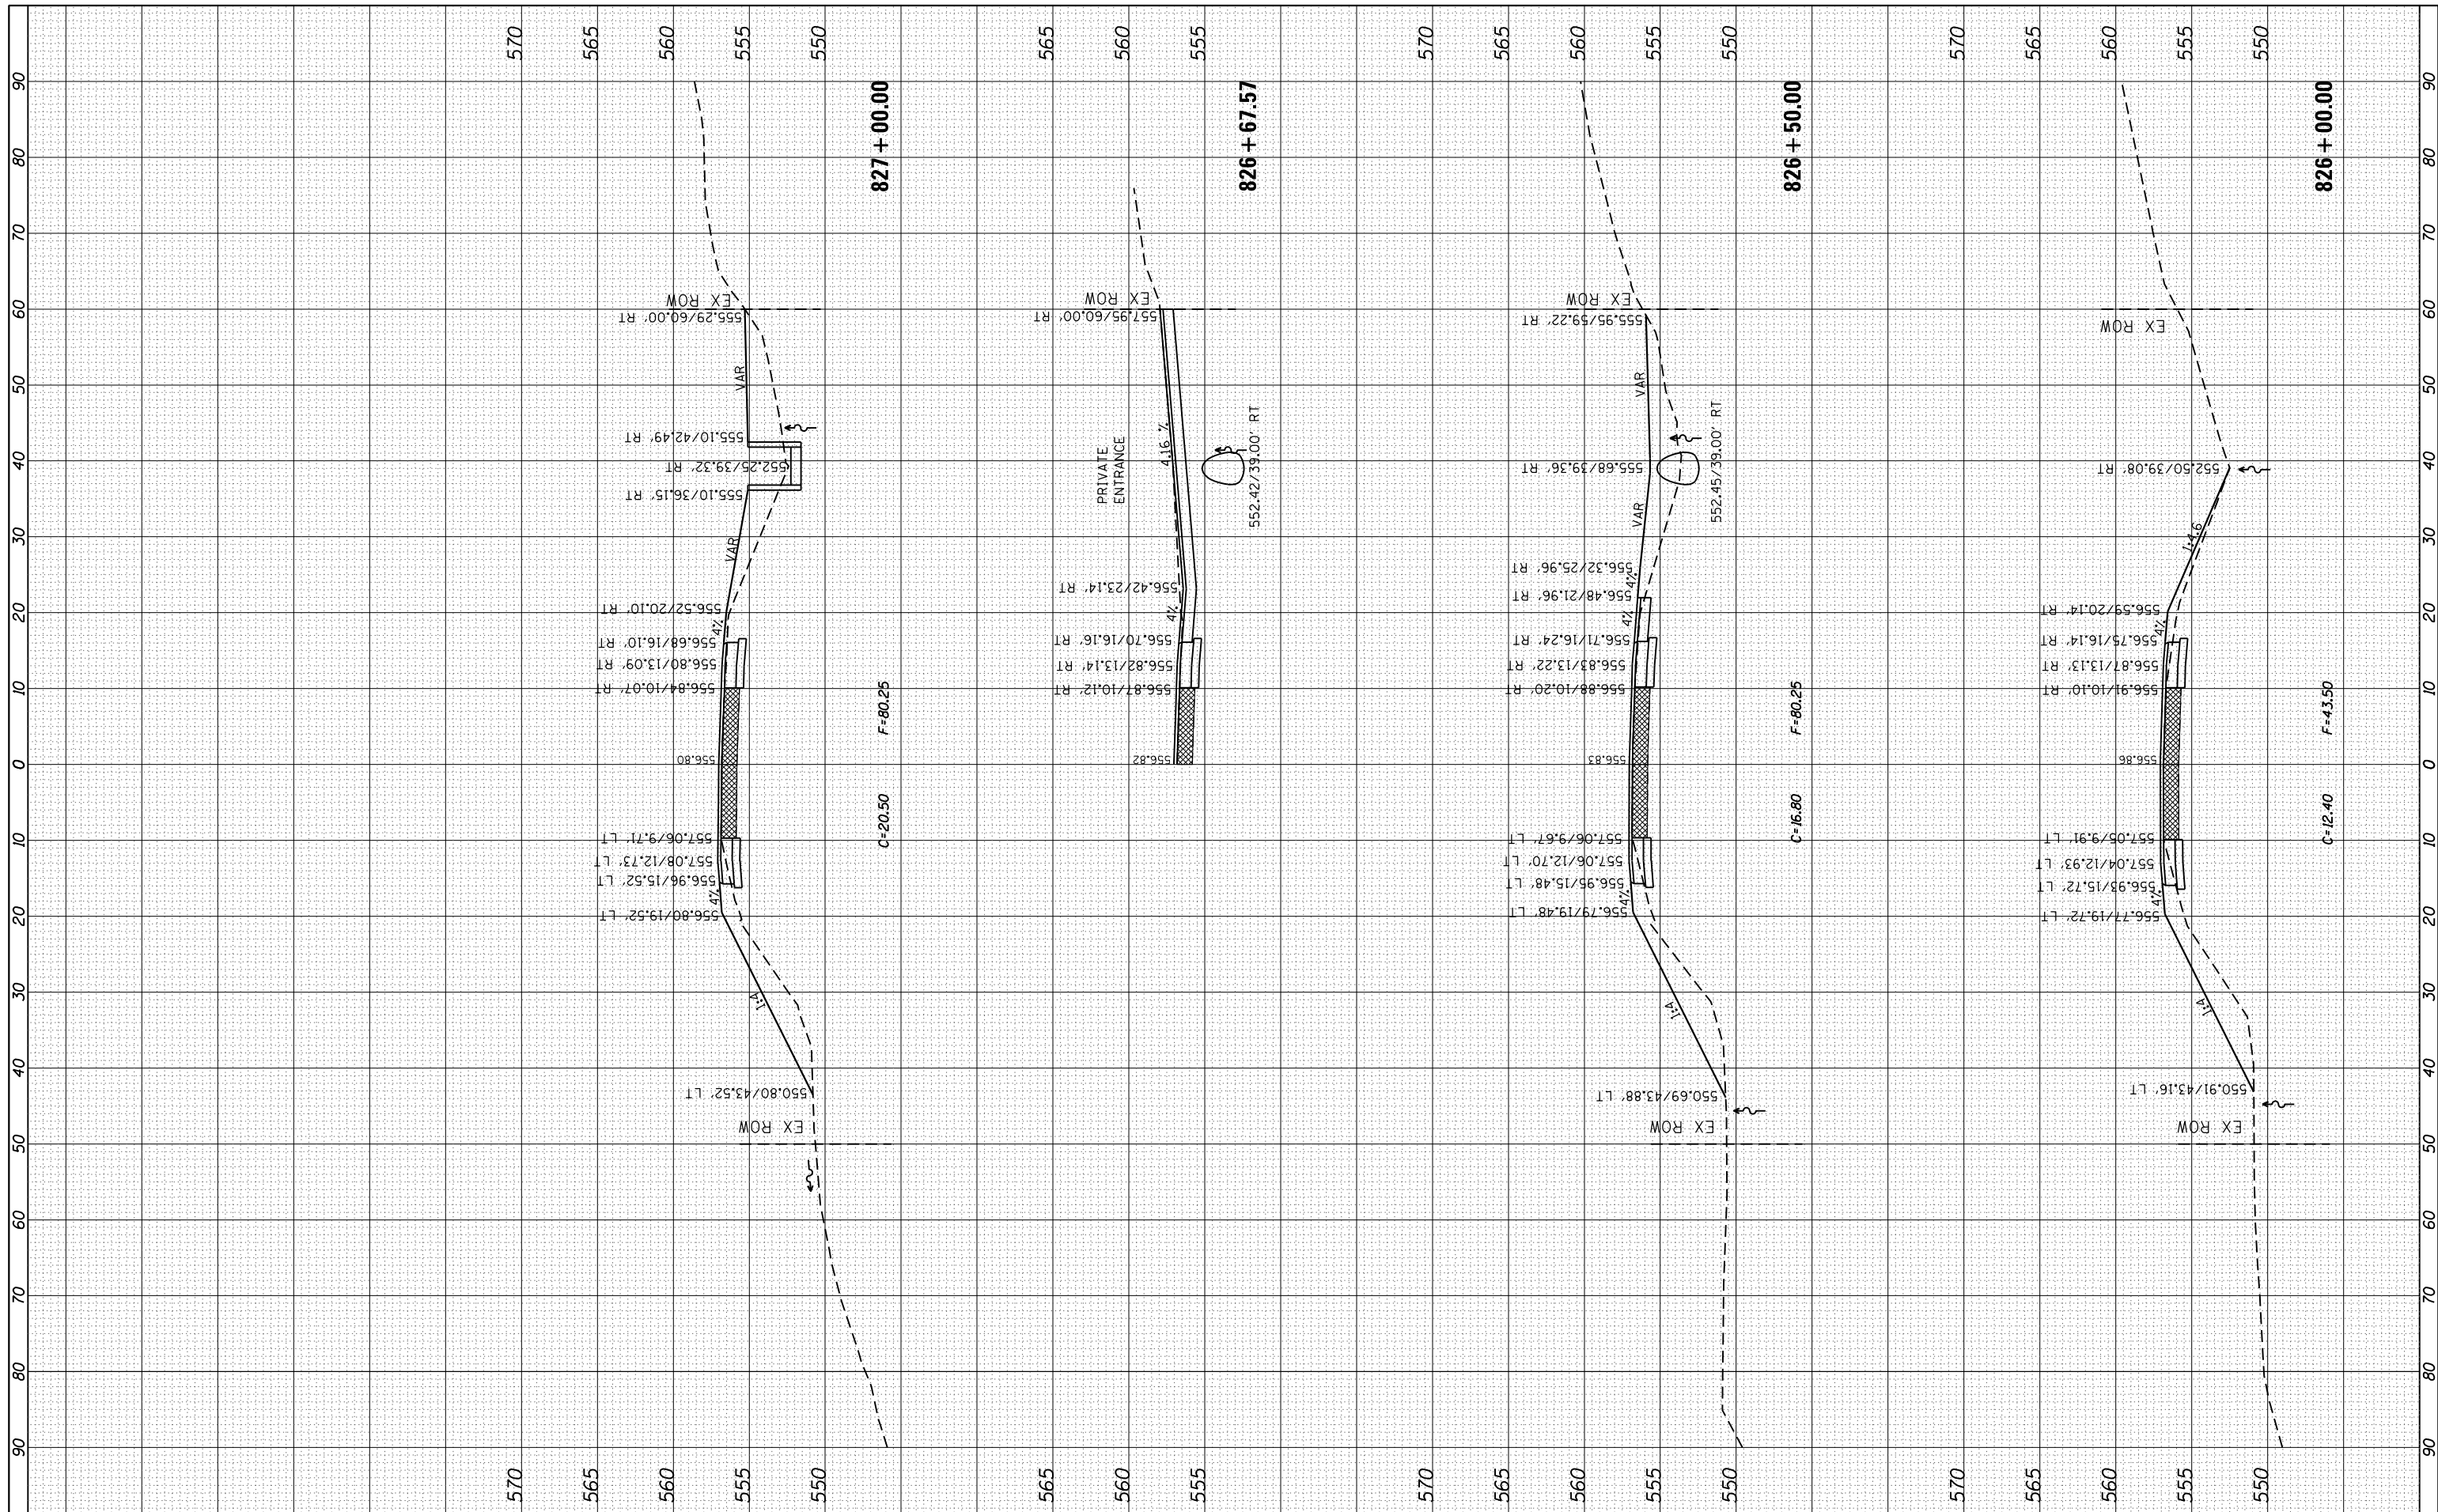

FILE NAME =	USER NAME = renkesrw	DESIGNED -	REVISED -
c:\pw_work\pwidot\renkesrw\d0261271\0207411-shht.dgn		DRAWN -	REVISED -
Default		CHECKED -	REVISED -
		DATE -	REVISED -

**STATE OF ILLINOIS
DEPARTMENT OF TRANSPORTATION**

IL 92			
MAINLINE CROSS SECTIONS			
SCALE:	SHEET	OF	SHEETS
			STA. 826+00.00 TO STA. 827+00.00

F.A.P. RTE.	SECTION	COUNTY	TOTAL SHEETS	SHEET NO.
599	(83MFT & 103MFT)W	ROCK ISLAND	340	246
CONTRACT NO. 64H11			ILLINOIS FED. AID PROJECT	