


FINAL SURVEY NO.	SURVEYED PLOTTED TEMPLATE AREAS CHECKED	BY	DATE

ORIGINAL SURVEY NO.	SURVEYED PLOTTED TEMPLATE AREAS CHECKED	BY	DATE

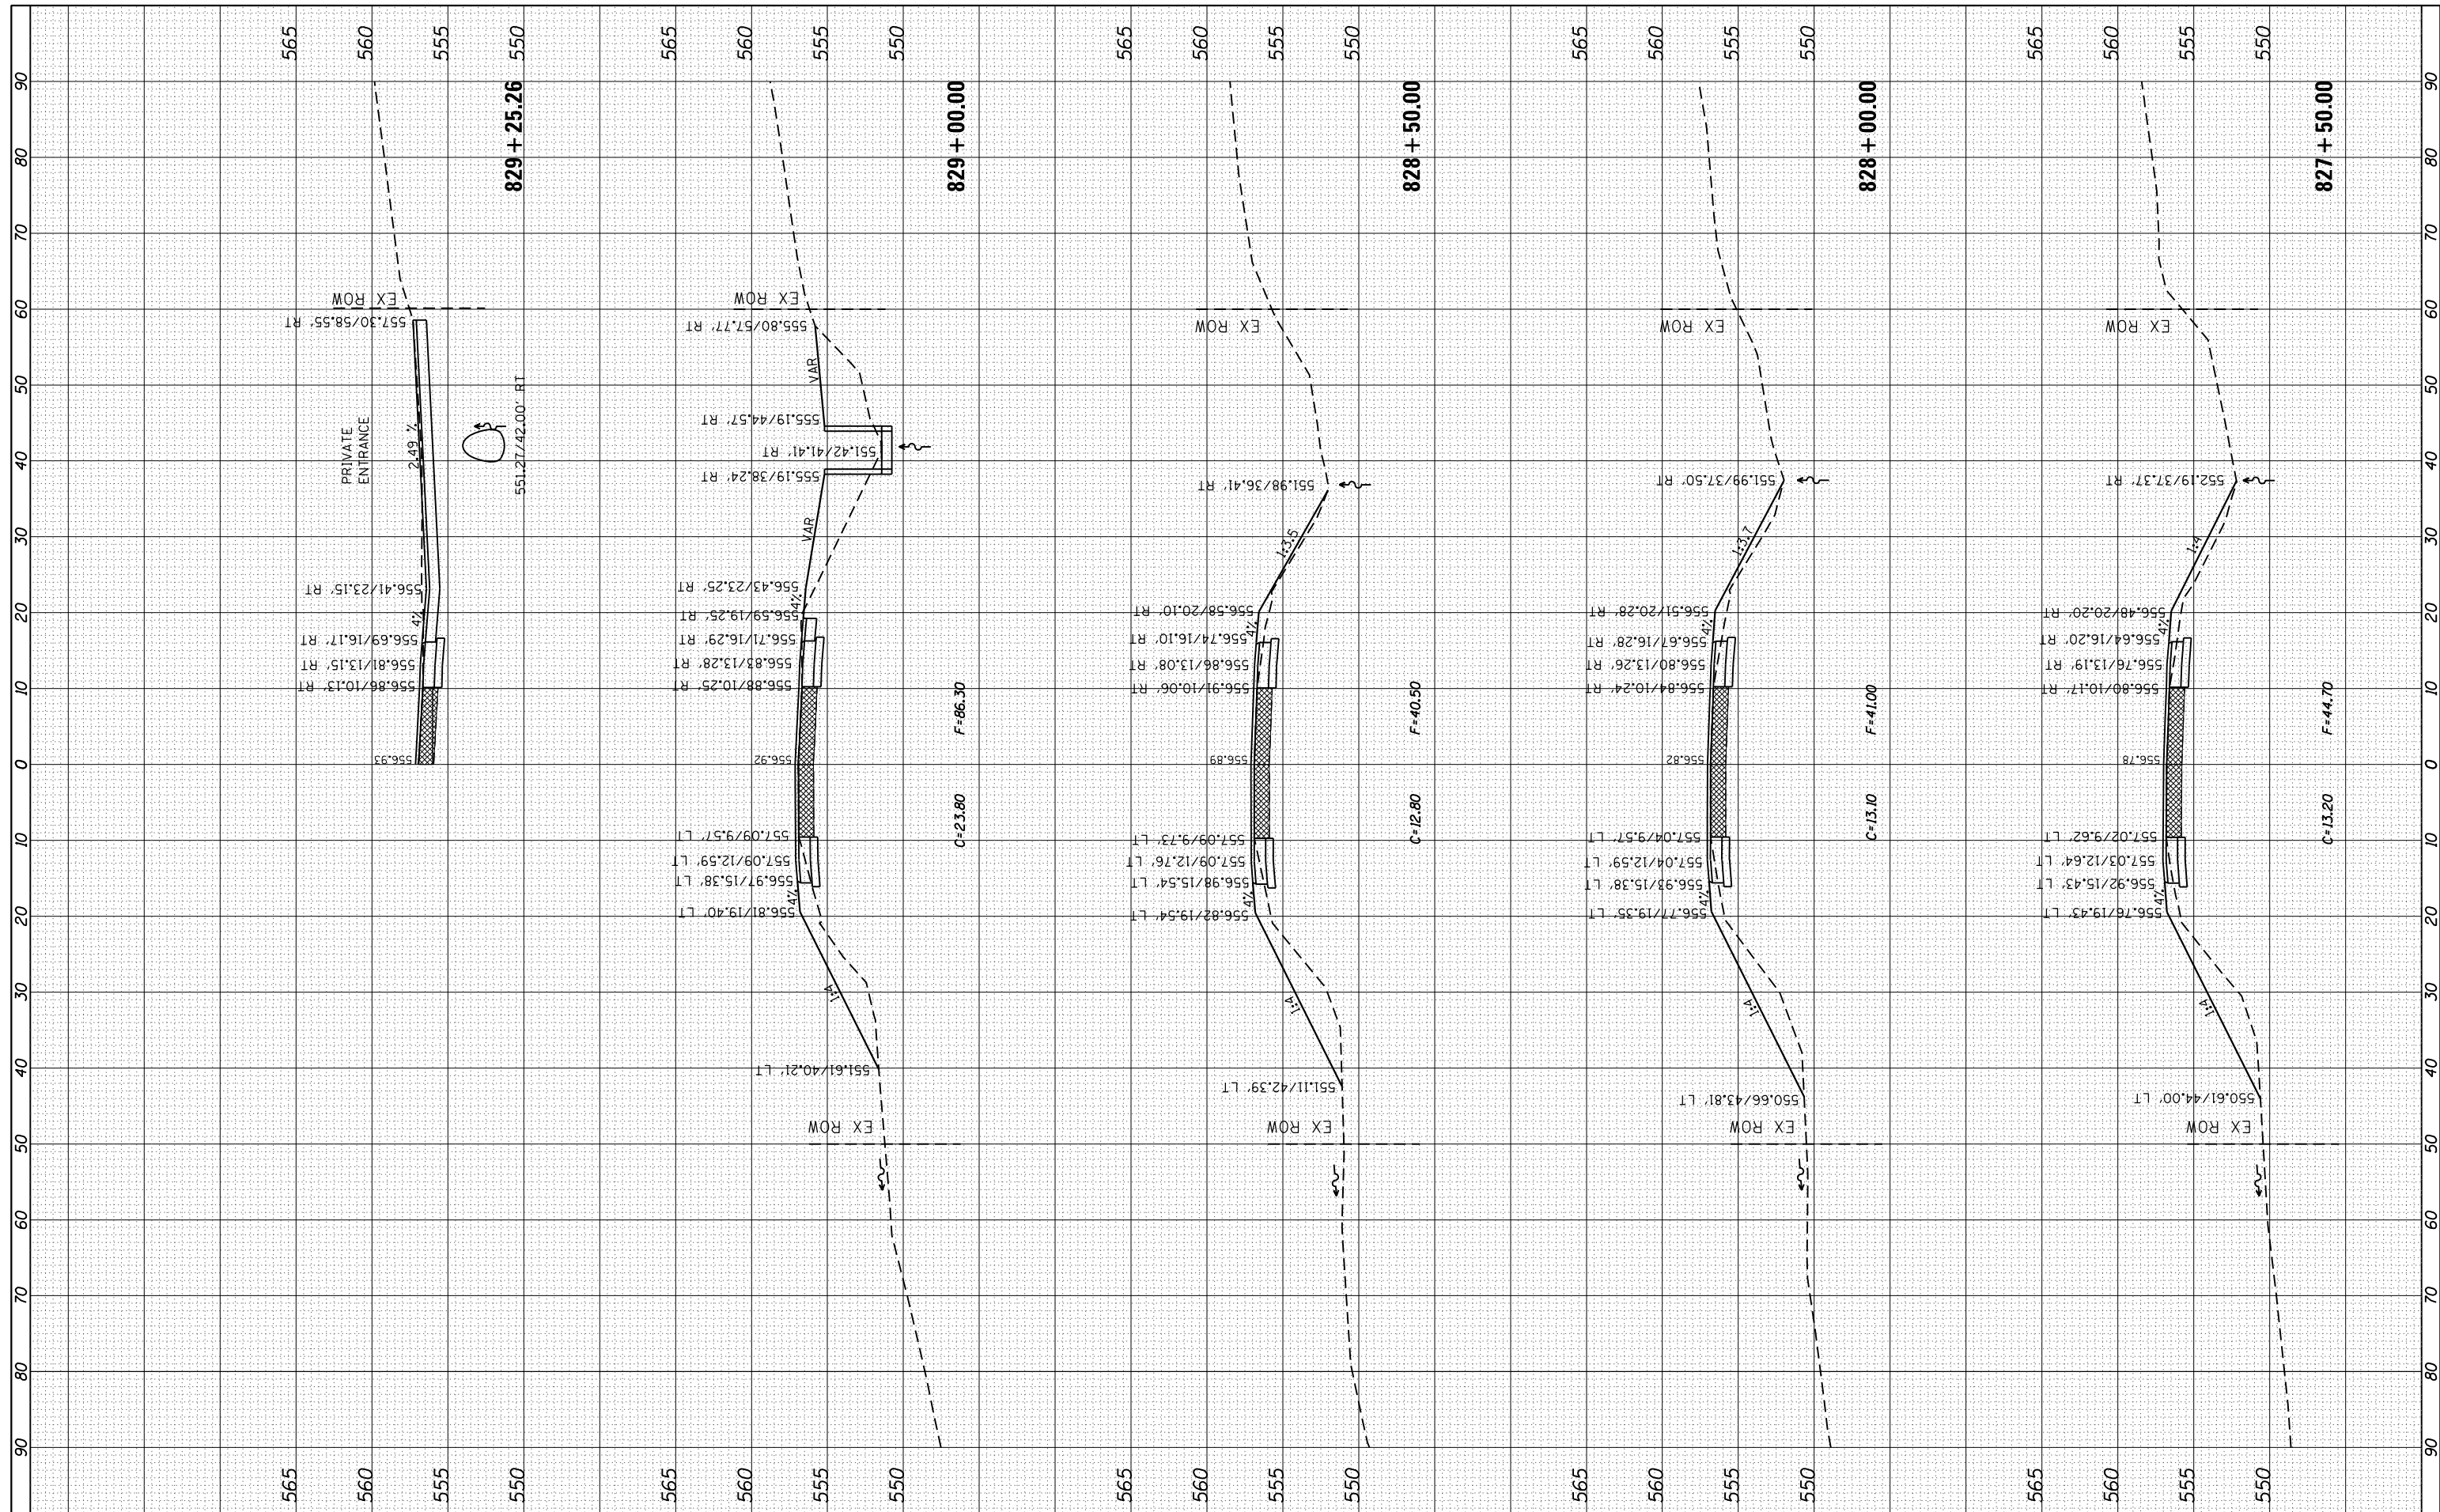

FILE NAME = c:\pwork\pwork\renkesr\0207411\0207411-sh\ssht.dgn
 USER NAME = renkesr
 PLOT SCALE = 20.0000' / in.
 PLOT DATE = Wed Mar 20 11:36:27 2013

DESIGNED -	REVISD -
DRAWN -	REVISD -
CHECKED -	REVISD -
DATE -	REVISD -

DESIGNED -	REVISD -
DRAWN -	REVISD -
CHECKED -	REVISD -
DATE -	REVISD -

**STATE OF ILLINOIS
DEPARTMENT OF TRANSPORTATION**

**IL 92
MAINLINE CROSS SECTIONS**
 SCALE: SHEET OF SHEETS STA. 827+50.00 TO STA. 829+25.26

F.A.P. RTE. 599	SECTION (83MFT & 103MFT)W	COUNTY ROCK ISLAND	TOTAL SHEETS 340	SHEET NO. 247
CONTRACT NO. 64H11			ILLINOIS FED. AID PROJECT	