


FINAL SURVEY	SURVEYED	BY	DATE
NOTE BOOK	PLOTTED		
AREAS CHECKED	TEMPLATE		
NO.	AREAS CHECKED		

ORIGINAL SURVEY	SURVEYED	BY	DATE
NOTE BOOK	PLOTTED		
AREAS CHECKED	TEMPLATE		
NO.	AREAS CHECKED		

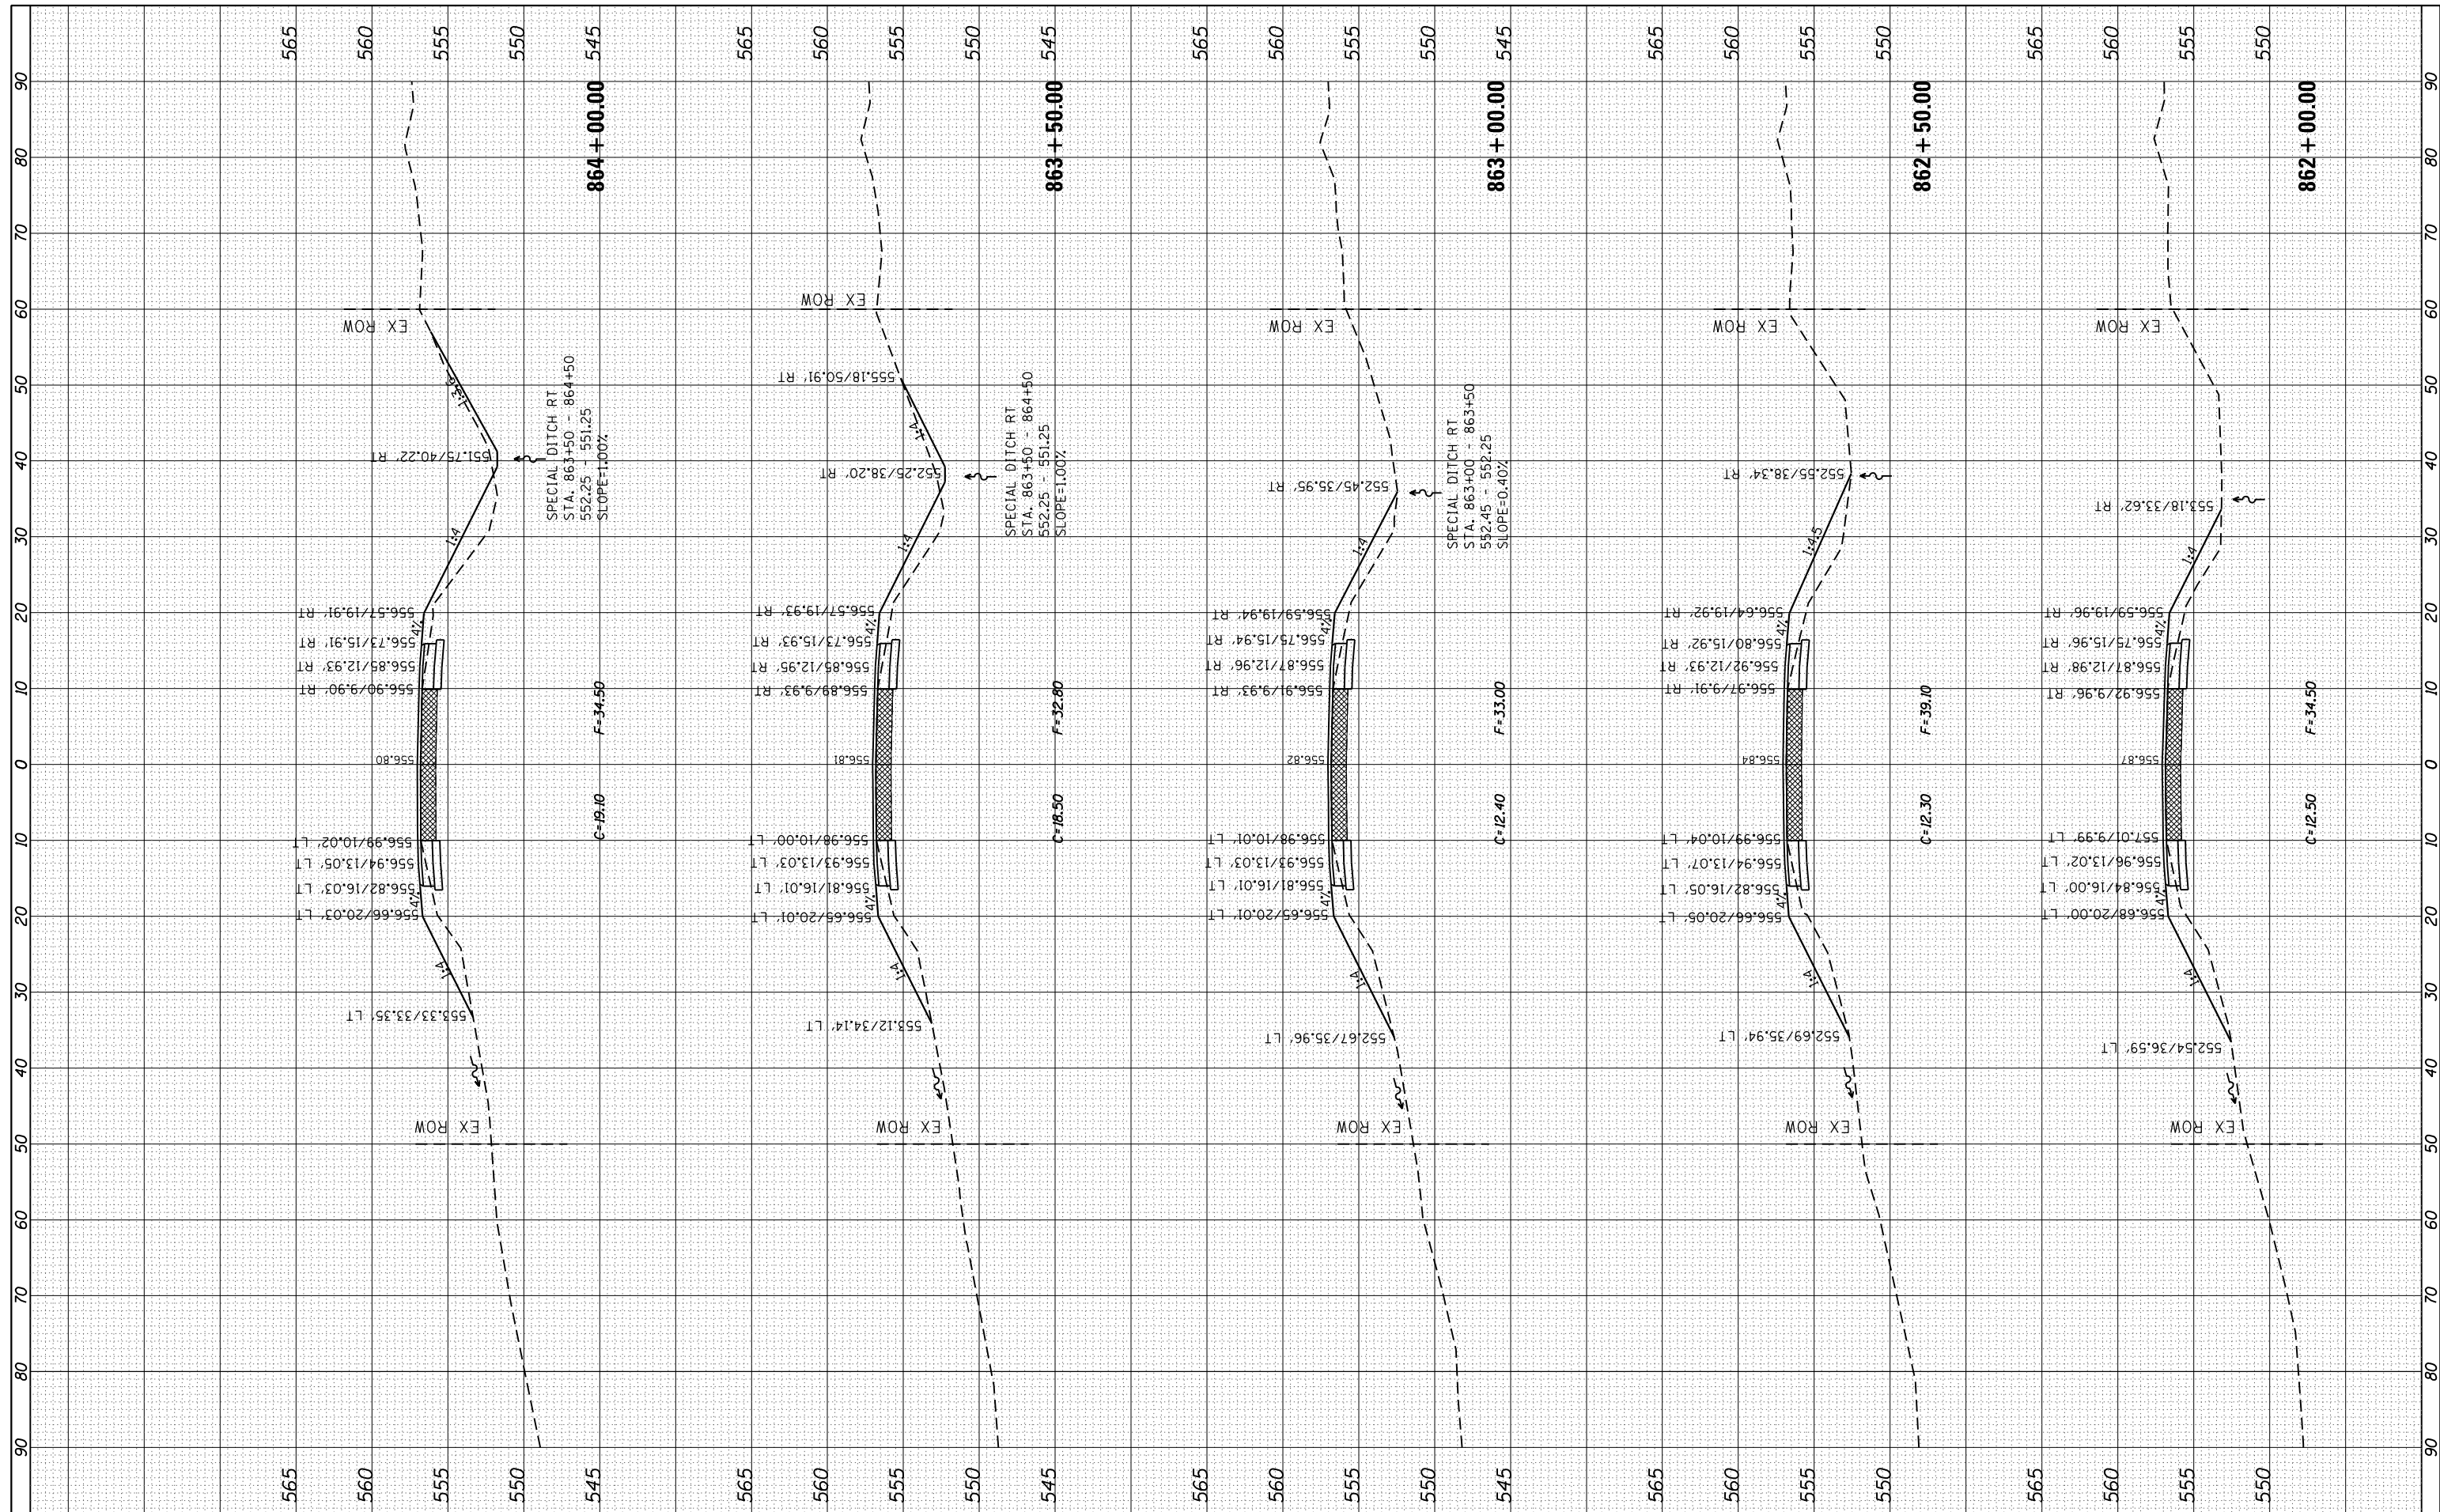

FILE NAME = c:\pw\_work\pwidot\renkesr\0207411\0207411-ssht.dgn  
 USER NAME = renkesr  
 PLOT SCALE = 20.0000' / in.  
 PLOT DATE = Wed Mar 20 11:45:41 2013

DESIGNED -  
 DRAWN -  
 CHECKED -  
 DATE -

REVISED -  
 REVISED -  
 REVISED -  
 REVISED -

**STATE OF ILLINOIS  
 DEPARTMENT OF TRANSPORTATION**

**IL 92  
 MAINLINE CROSS SECTIONS**  
 SCALE: SHEET OF SHEETS STA. 862+00.00 TO STA. 864+00.00

F.A.P. RTE.	SECTION	COUNTY	TOTAL SHEETS	SHEET NO.
599	(83MFT & 103MFT)W	ROCK ISLAND	340	262
CONTRACT NO. 64H11			ILLINOIS FED. AID PROJECT	