


FINAL SURVEY NO.	SURVEYED PLOTTED TEMPLATE AREAS CHECKED
BY	DATE
NO.	

ORIGINAL SURVEY NO.	SURVEYED PLOTTED TEMPLATE AREAS CHECKED
BY	DATE
NO.	

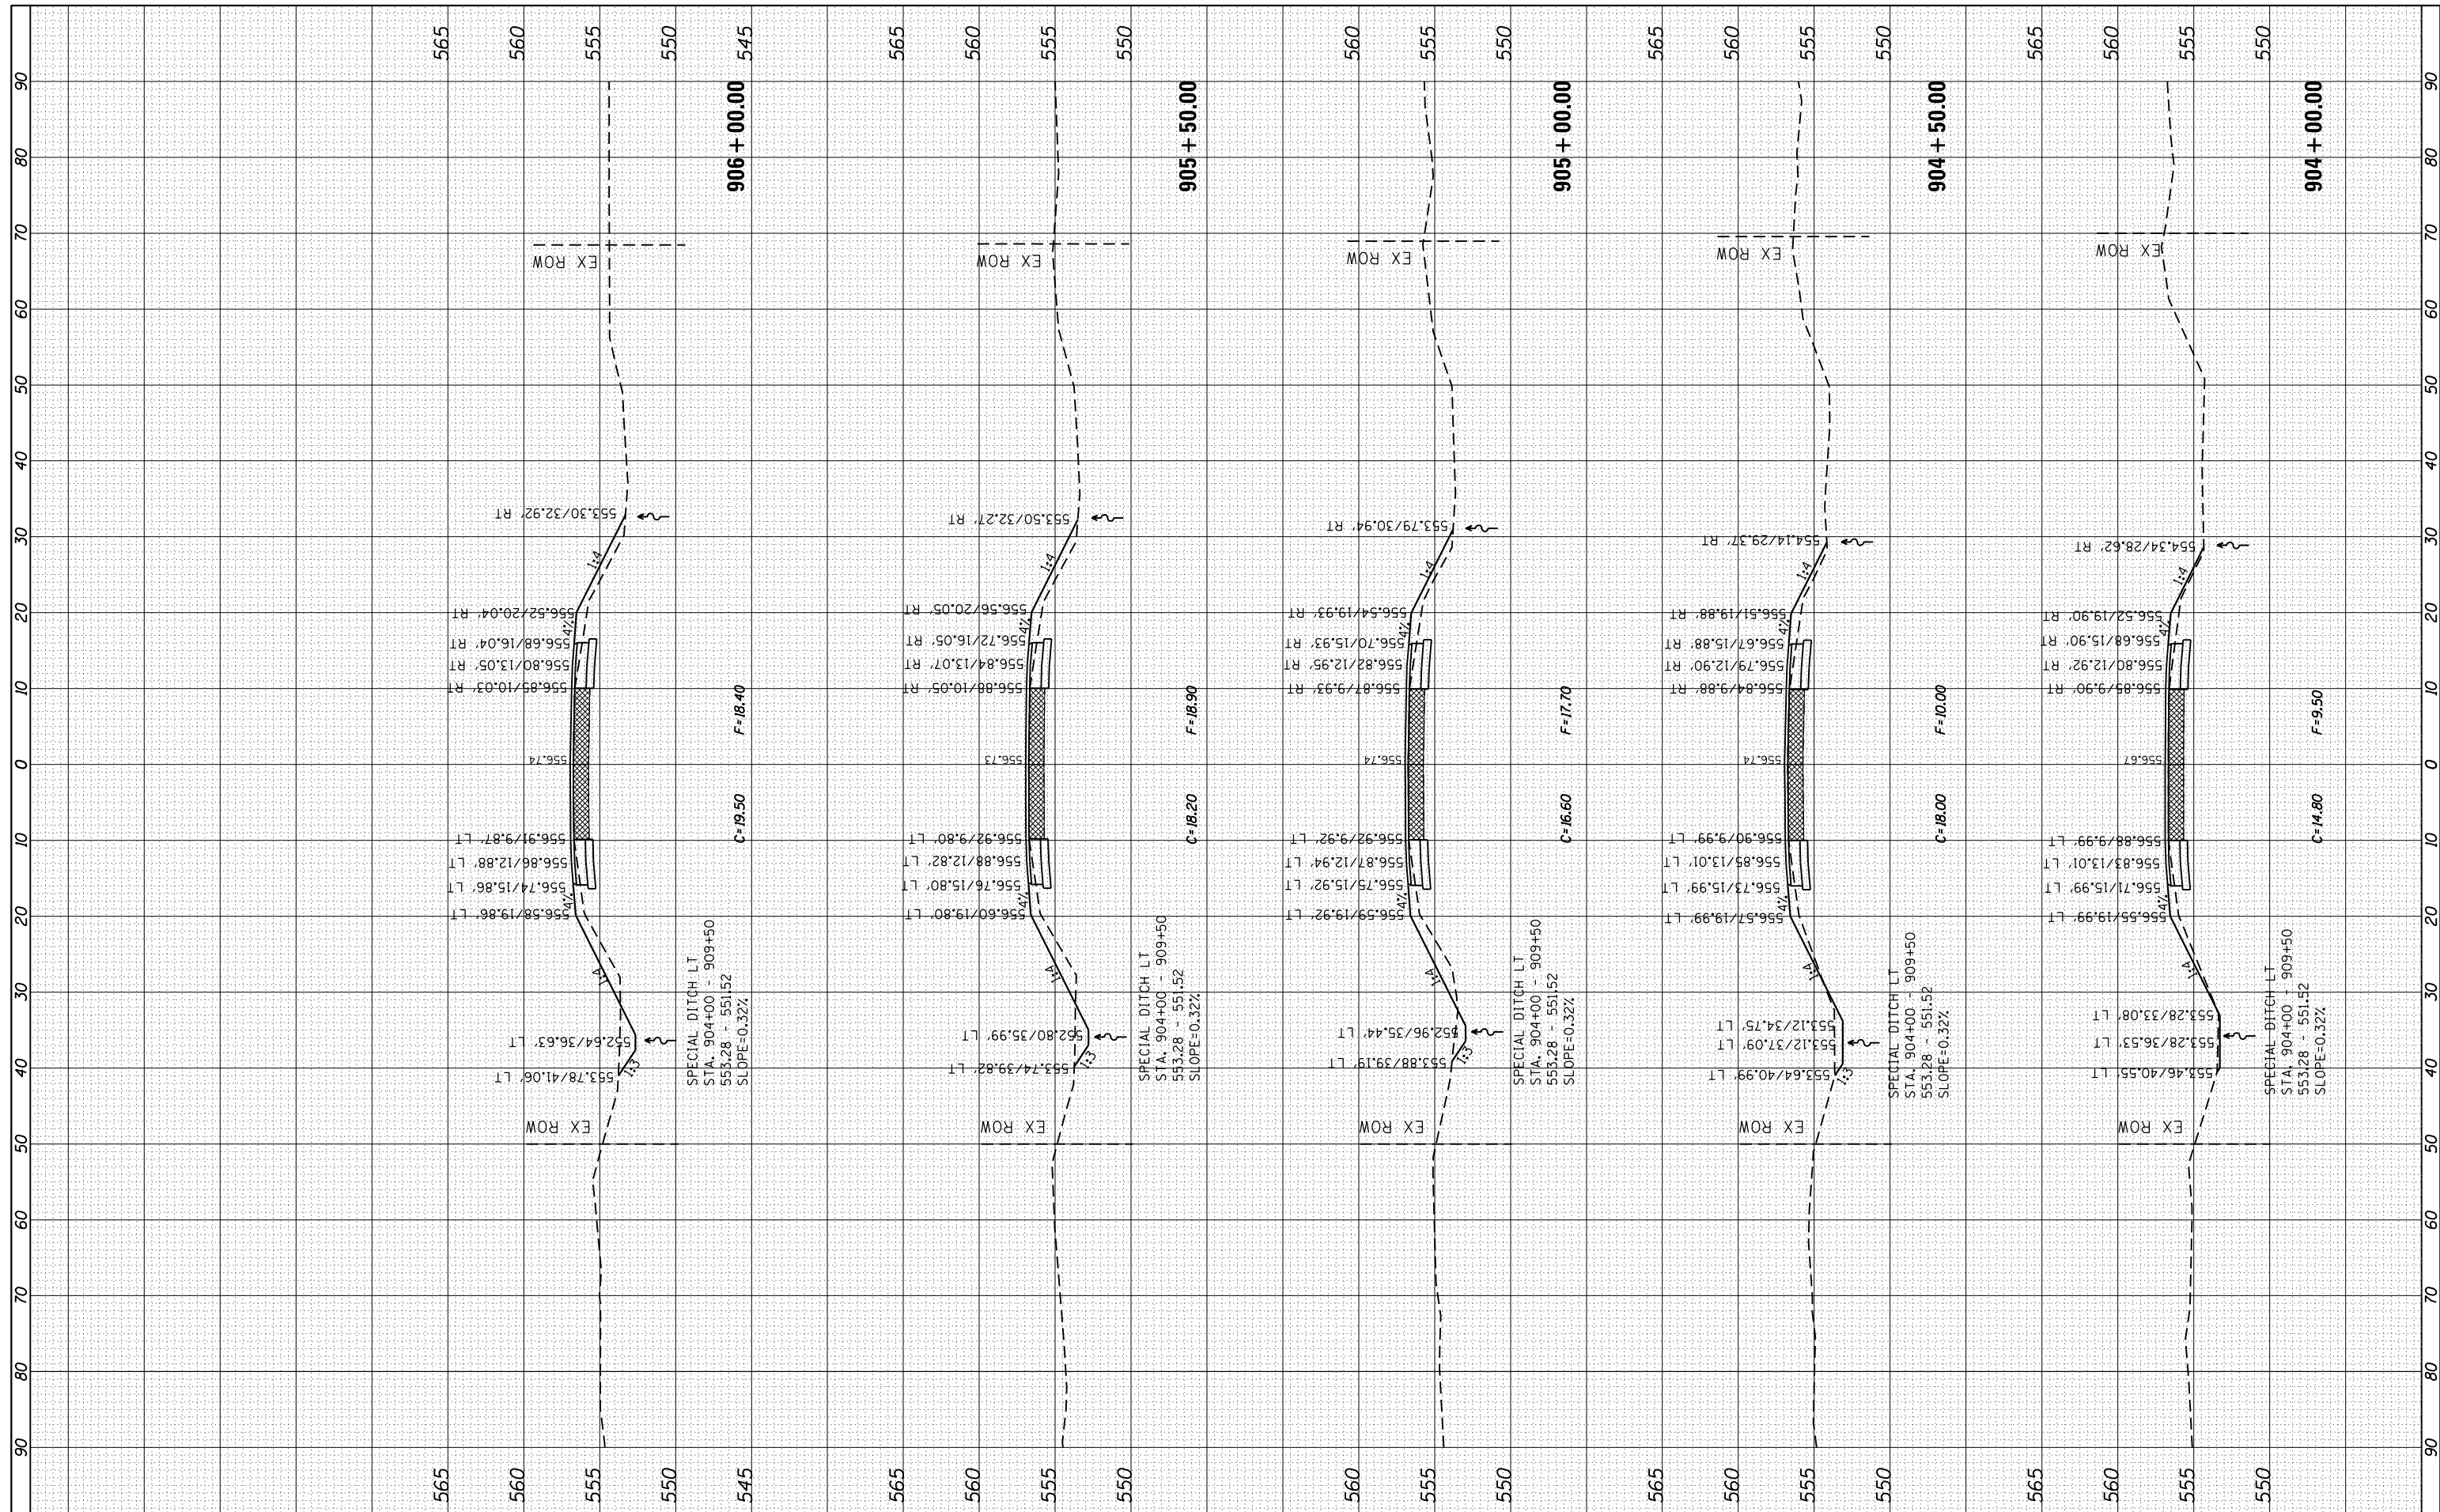

FILE NAME = c:\pw_work\pwidot\renkesr\ad261271\0207411-sh\ssht.dgn
 USER NAME = renkesr

DESIGNED -
 DRAWN -
 CHECKED -
 DATE -

REVISED -
 REVISED -
 REVISED -
 REVISED -

**STATE OF ILLINOIS
 DEPARTMENT OF TRANSPORTATION**

**IL 92
 MAINLINE CROSS SECTIONS**
 SCALE: SHEET OF SHEETS STA. 904+00.00 TO STA. 906+00.00

F.A.P. RTE.	SECTION	COUNTY	TOTAL SHEETS	SHEET NO.
599	(83MFT & 103MFT)W	ROCK ISLAND	340	280
CONTRACT NO. 64H11			ILLINOIS FED. AID PROJECT	