


FINAL SURVEY	SURVEYED	BY	DATE
NOTE BOOK	PLOTTED		
NO.	TEMPLATE		
	AREAS CHECKED		

ORIGINAL SURVEY	SURVEYED	BY	DATE
NOTE BOOK	PLOTTED		
NO.	TEMPLATE		
	AREAS CHECKED		

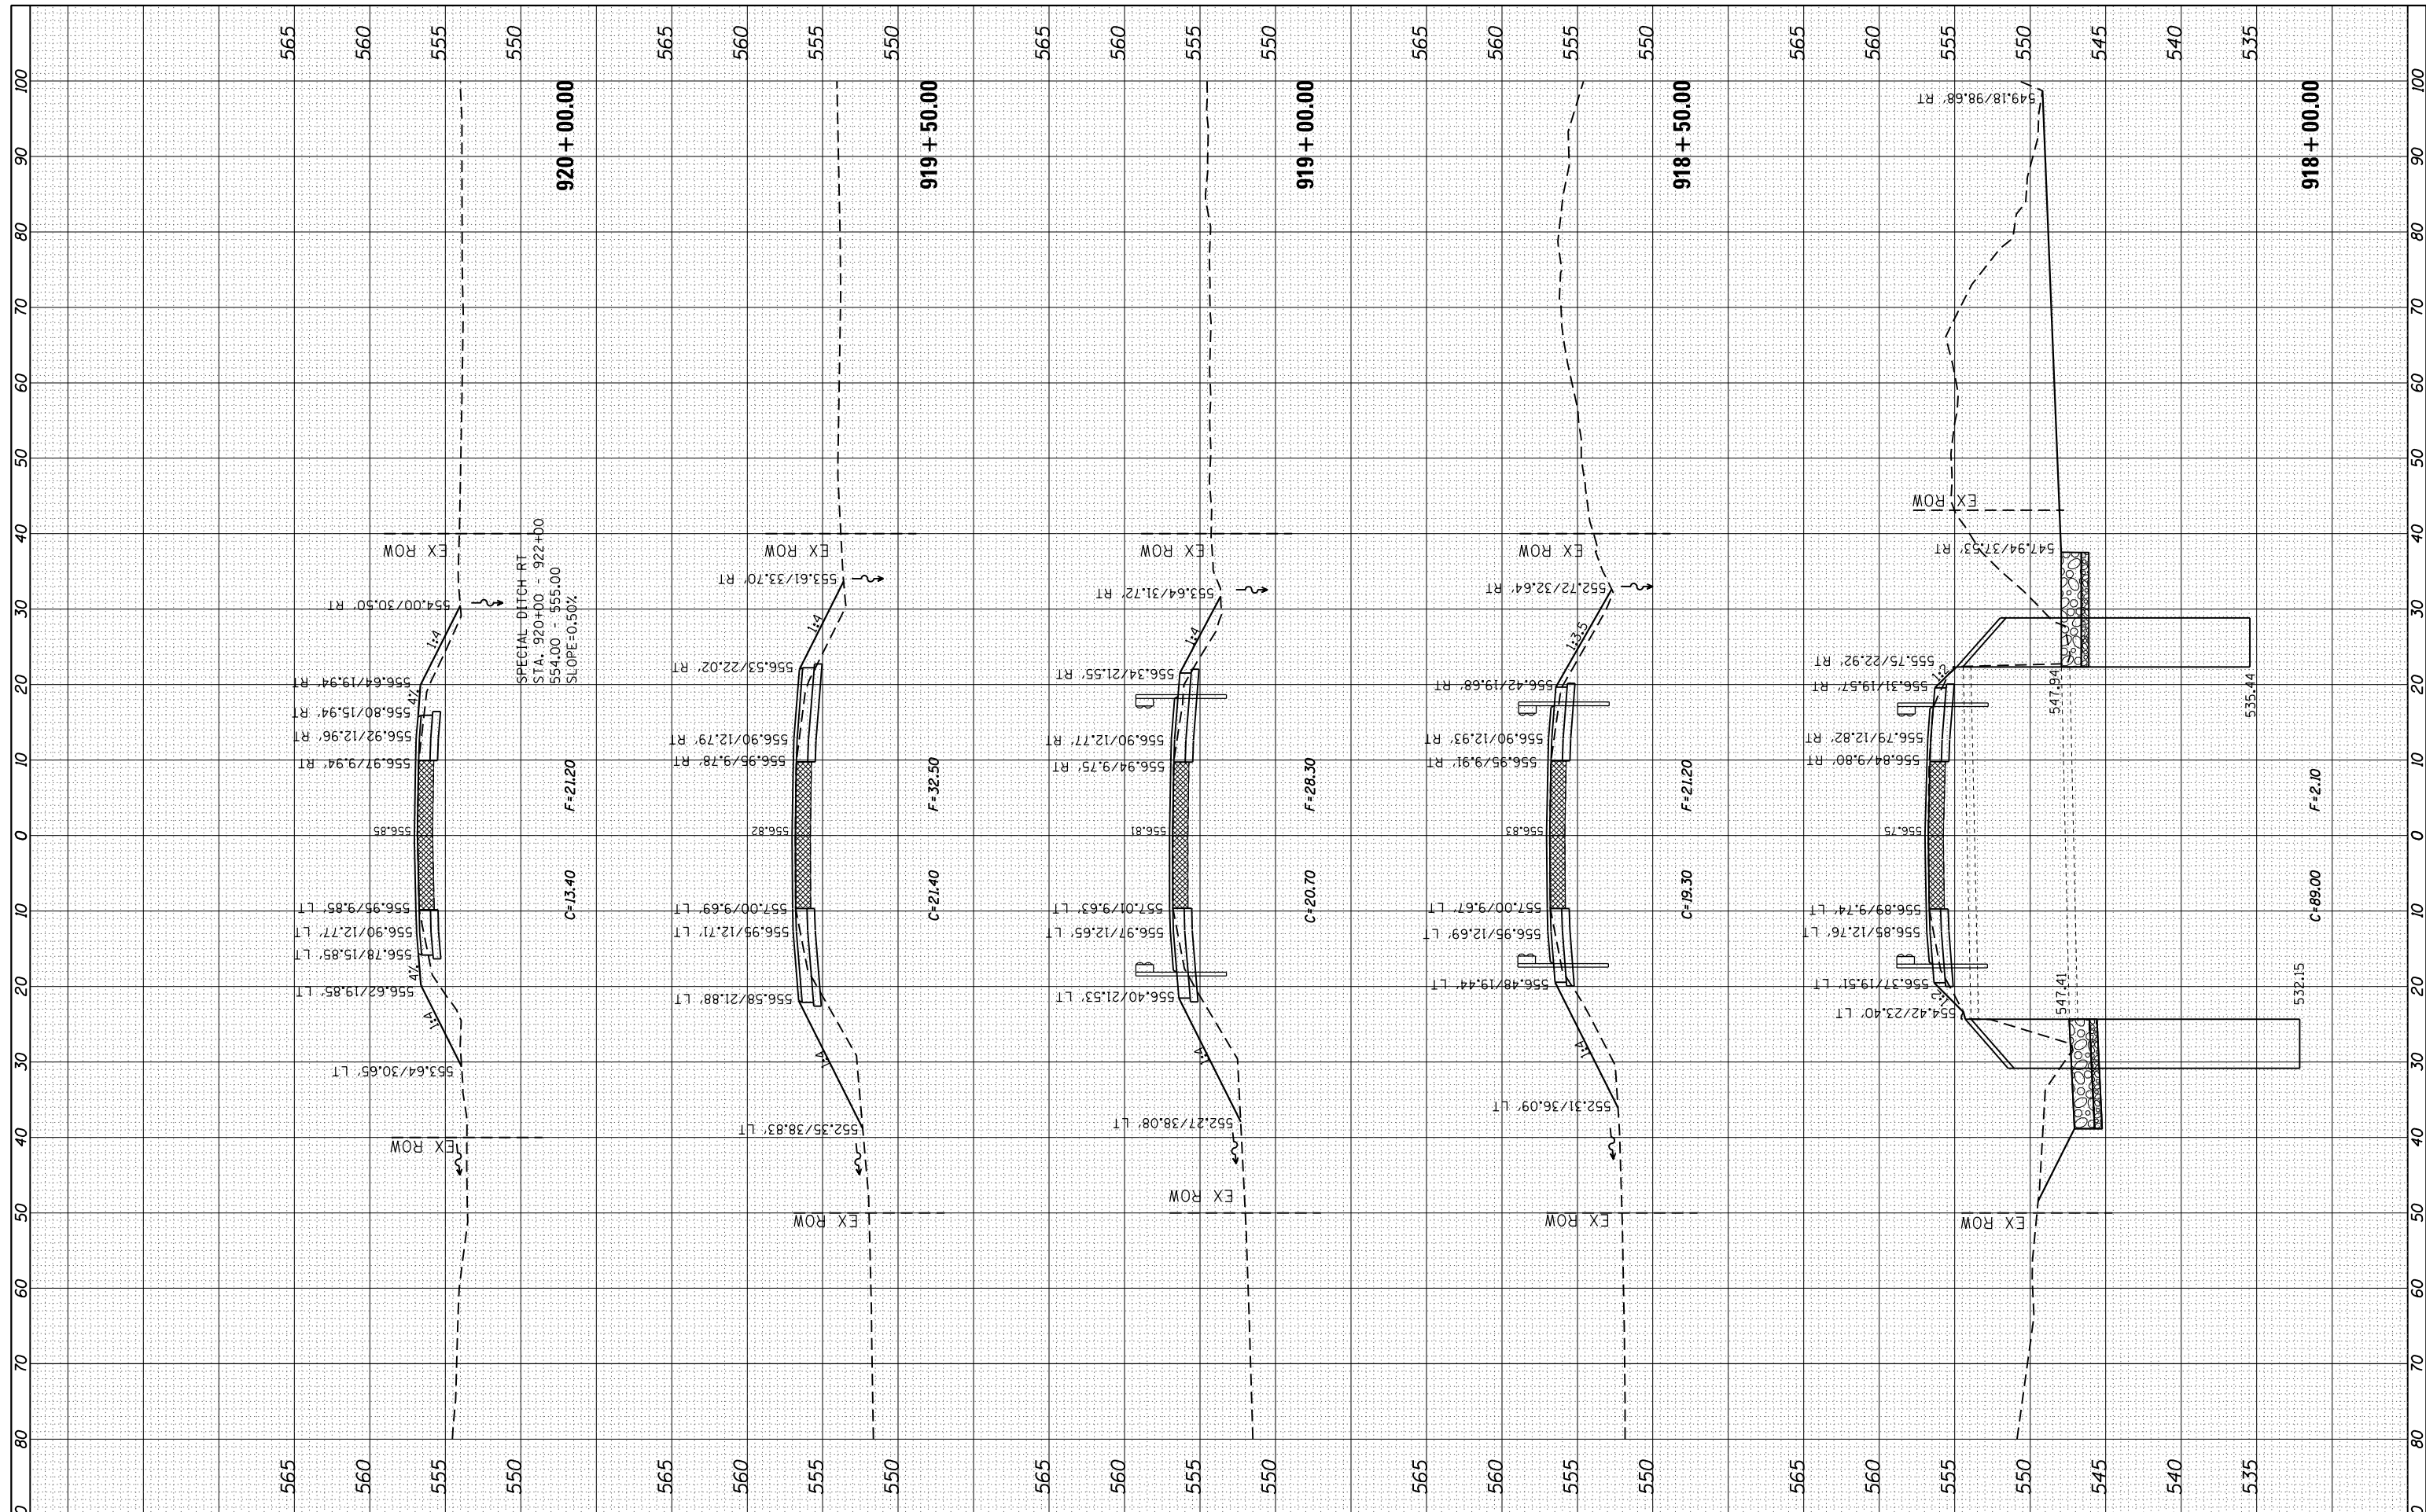

FILE NAME = c:\pw_work\pwidot\renkesw\d0261271\0207411-sh1\ssht.dgn
 USER NAME = renkesw
 PLOT SCALE = 20.0000' / in.
 PLOT DATE = Wed Mar 20 13:08:21 2013

DESIGNED	-	REVIS	-
DRAWN	-	REVIS	-
CHECKED	-	REVIS	-
DATE	-	REVIS	-

**STATE OF ILLINOIS
DEPARTMENT OF TRANSPORTATION**

**IL 92
MAINLINE CROSS SECTIONS**
 SCALE: SHEET OF SHEETS STA. 918+00.00 TO STA. 920+00.00

F.A.P. RTE.	SECTION	COUNTY	TOTAL SHEETS	SHEET NO.
599	(83MFT & 103MFT)W	ROCK ISLAND	340	286
CONTRACT NO. 64H11			ILLINOIS FED. AID PROJECT	