


FINAL SURVEY	SURVEYED	DATE
NO.	PLOTTED	
	TEMPLATE	
	NOTE BOOK	
	AREAS	
	CHECKED	

ORIGINAL SURVEY	SURVEYED	DATE
NO.	PLOTTED	
	TEMPLATE	
	NOTE BOOK	
	AREAS	
	CHECKED	

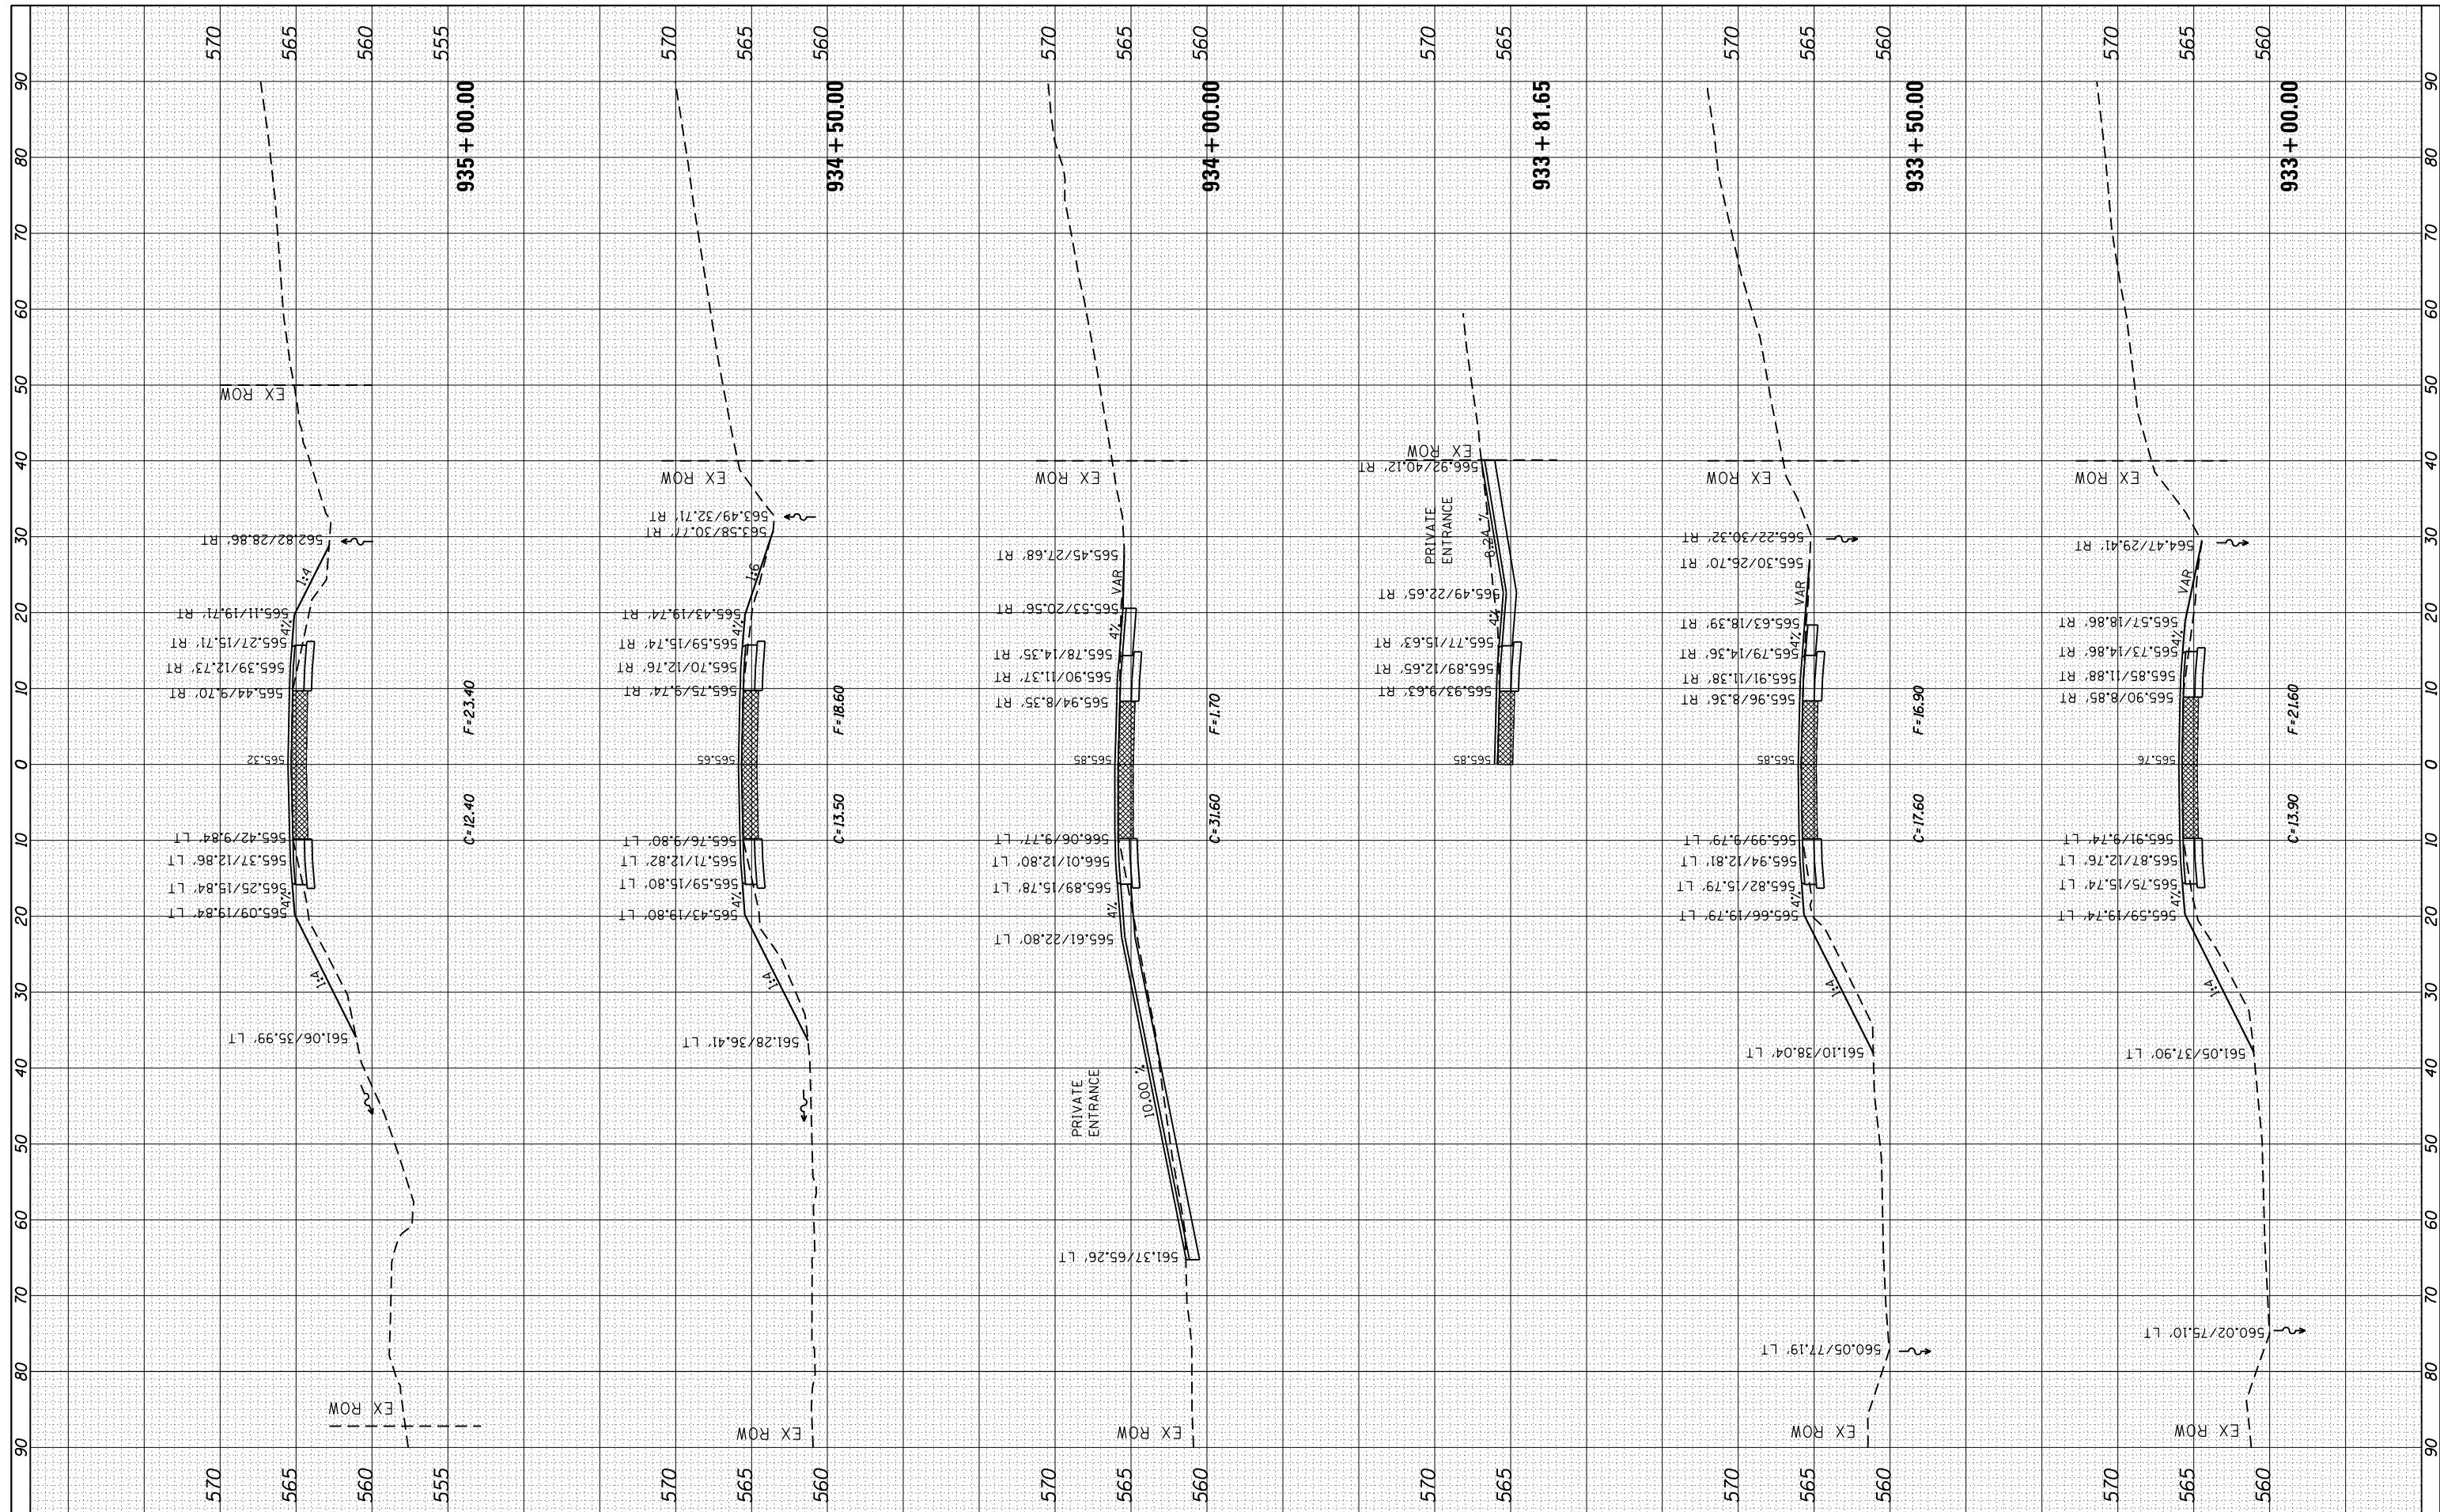

FILE NAME = c:\pw_work\pwidot\renkesr\0261271\0207411-sh\ssht.dgn
 USER NAME = renkesr
 PLOT SCALE = 20.0000' / in.
 PLOT DATE = Wed Mar 20 13:15:21 2013

DESIGNED -	REVISOR -
DRAWN -	REVISOR -
CHECKED -	REVISOR -
DATE -	REVISOR -

DESIGNED -	REVISOR -
DRAWN -	REVISOR -
CHECKED -	REVISOR -
DATE -	REVISOR -

**STATE OF ILLINOIS
DEPARTMENT OF TRANSPORTATION**

**IL 92
MAINLINE CROSS SECTIONS**
 SCALE: SHEET OF SHEETS STA. 933+00.00 TO STA. 935+00.00

F.A.P. RTE.	SECTION	COUNTY	TOTAL SHEETS	SHEET NO.
599	(83MFT & 103MFT)W	ROCK ISLAND	340	292
CONTRACT NO. 64H11			ILLINOIS FED. AID PROJECT	