


FINAL SURVEY	DATE
REVISIONS	BY
NOTED	
AREAS CHECKED	

ORIGINAL SURVEY	DATE
REVISIONS	BY
NOTED	
AREAS CHECKED	

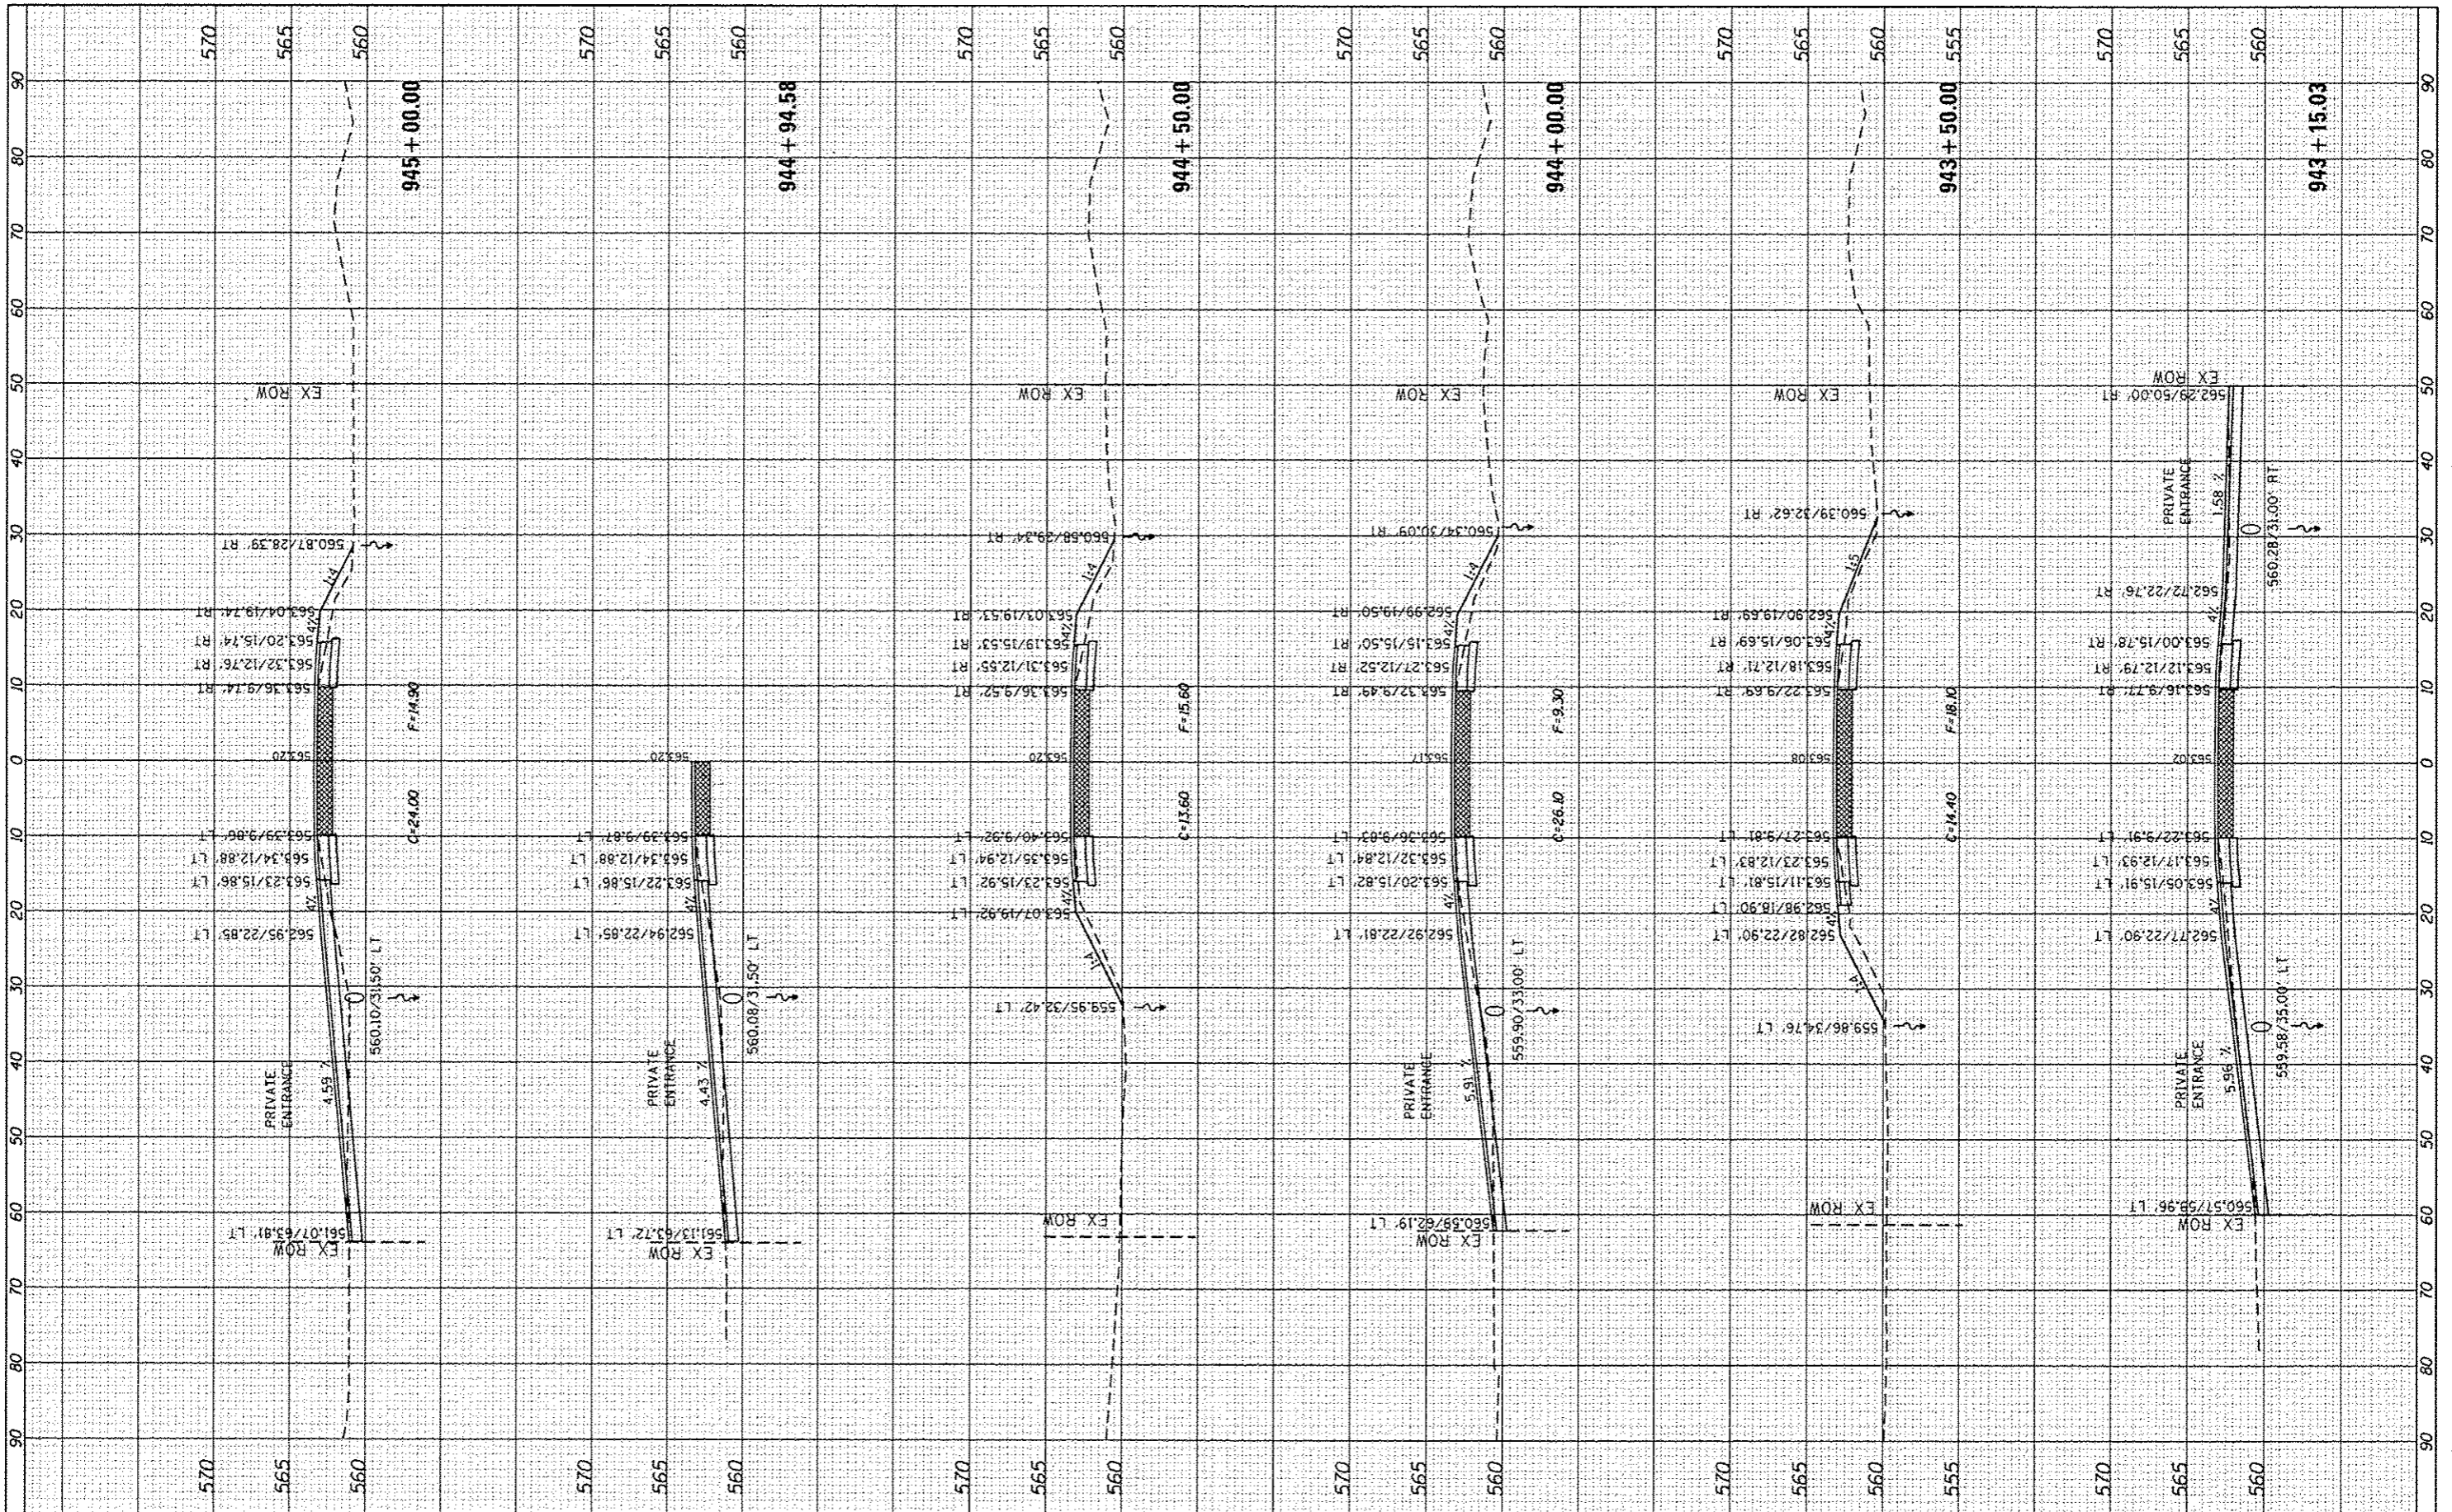

FILE NAME =	USER NAME = grantm
c:\p\work\p\rdot\grantm\d261271\0207411-sh1-	ssht.dgn
PLOT SCALE = 28.8000 / in.	CHECKED -
PLOT DATE = Mon May 28 10:43:23 2013	DATE -

DESIGNED -	REVISED -
DRAWN -	REVISED -
CHECKED -	REVISED -
DATE -	REVISED -

**STATE OF ILLINOIS
DEPARTMENT OF TRANSPORTATION**

**IL 92
MAINLINE CROSS SECTIONS**

SCALE: _____ SHEET _____ OF _____ SHEETS STA. 943+15.03 TO STA. 945+00.00

F.A.P. RTE. 599	SECTION (83MFT & 103MFT)	COUNTY ROCK ISLAND	TOTAL SHEETS NO. 340
			SHEET NO. 296
			CONTRACT NO. 64H11
ILLINOIS FED. AID PROJECT			