


FINAL	SUBMITTED	DATE
SHEET	PLOTTED	
NOTE BOOK	REPLACE	
	AREAS	
	EXCEED	

ORIGINAL	SUBMITTED	DATE
SHEET	PLOTTED	
NOTE BOOK	REPLACE	
	AREAS	
	EXCEED	

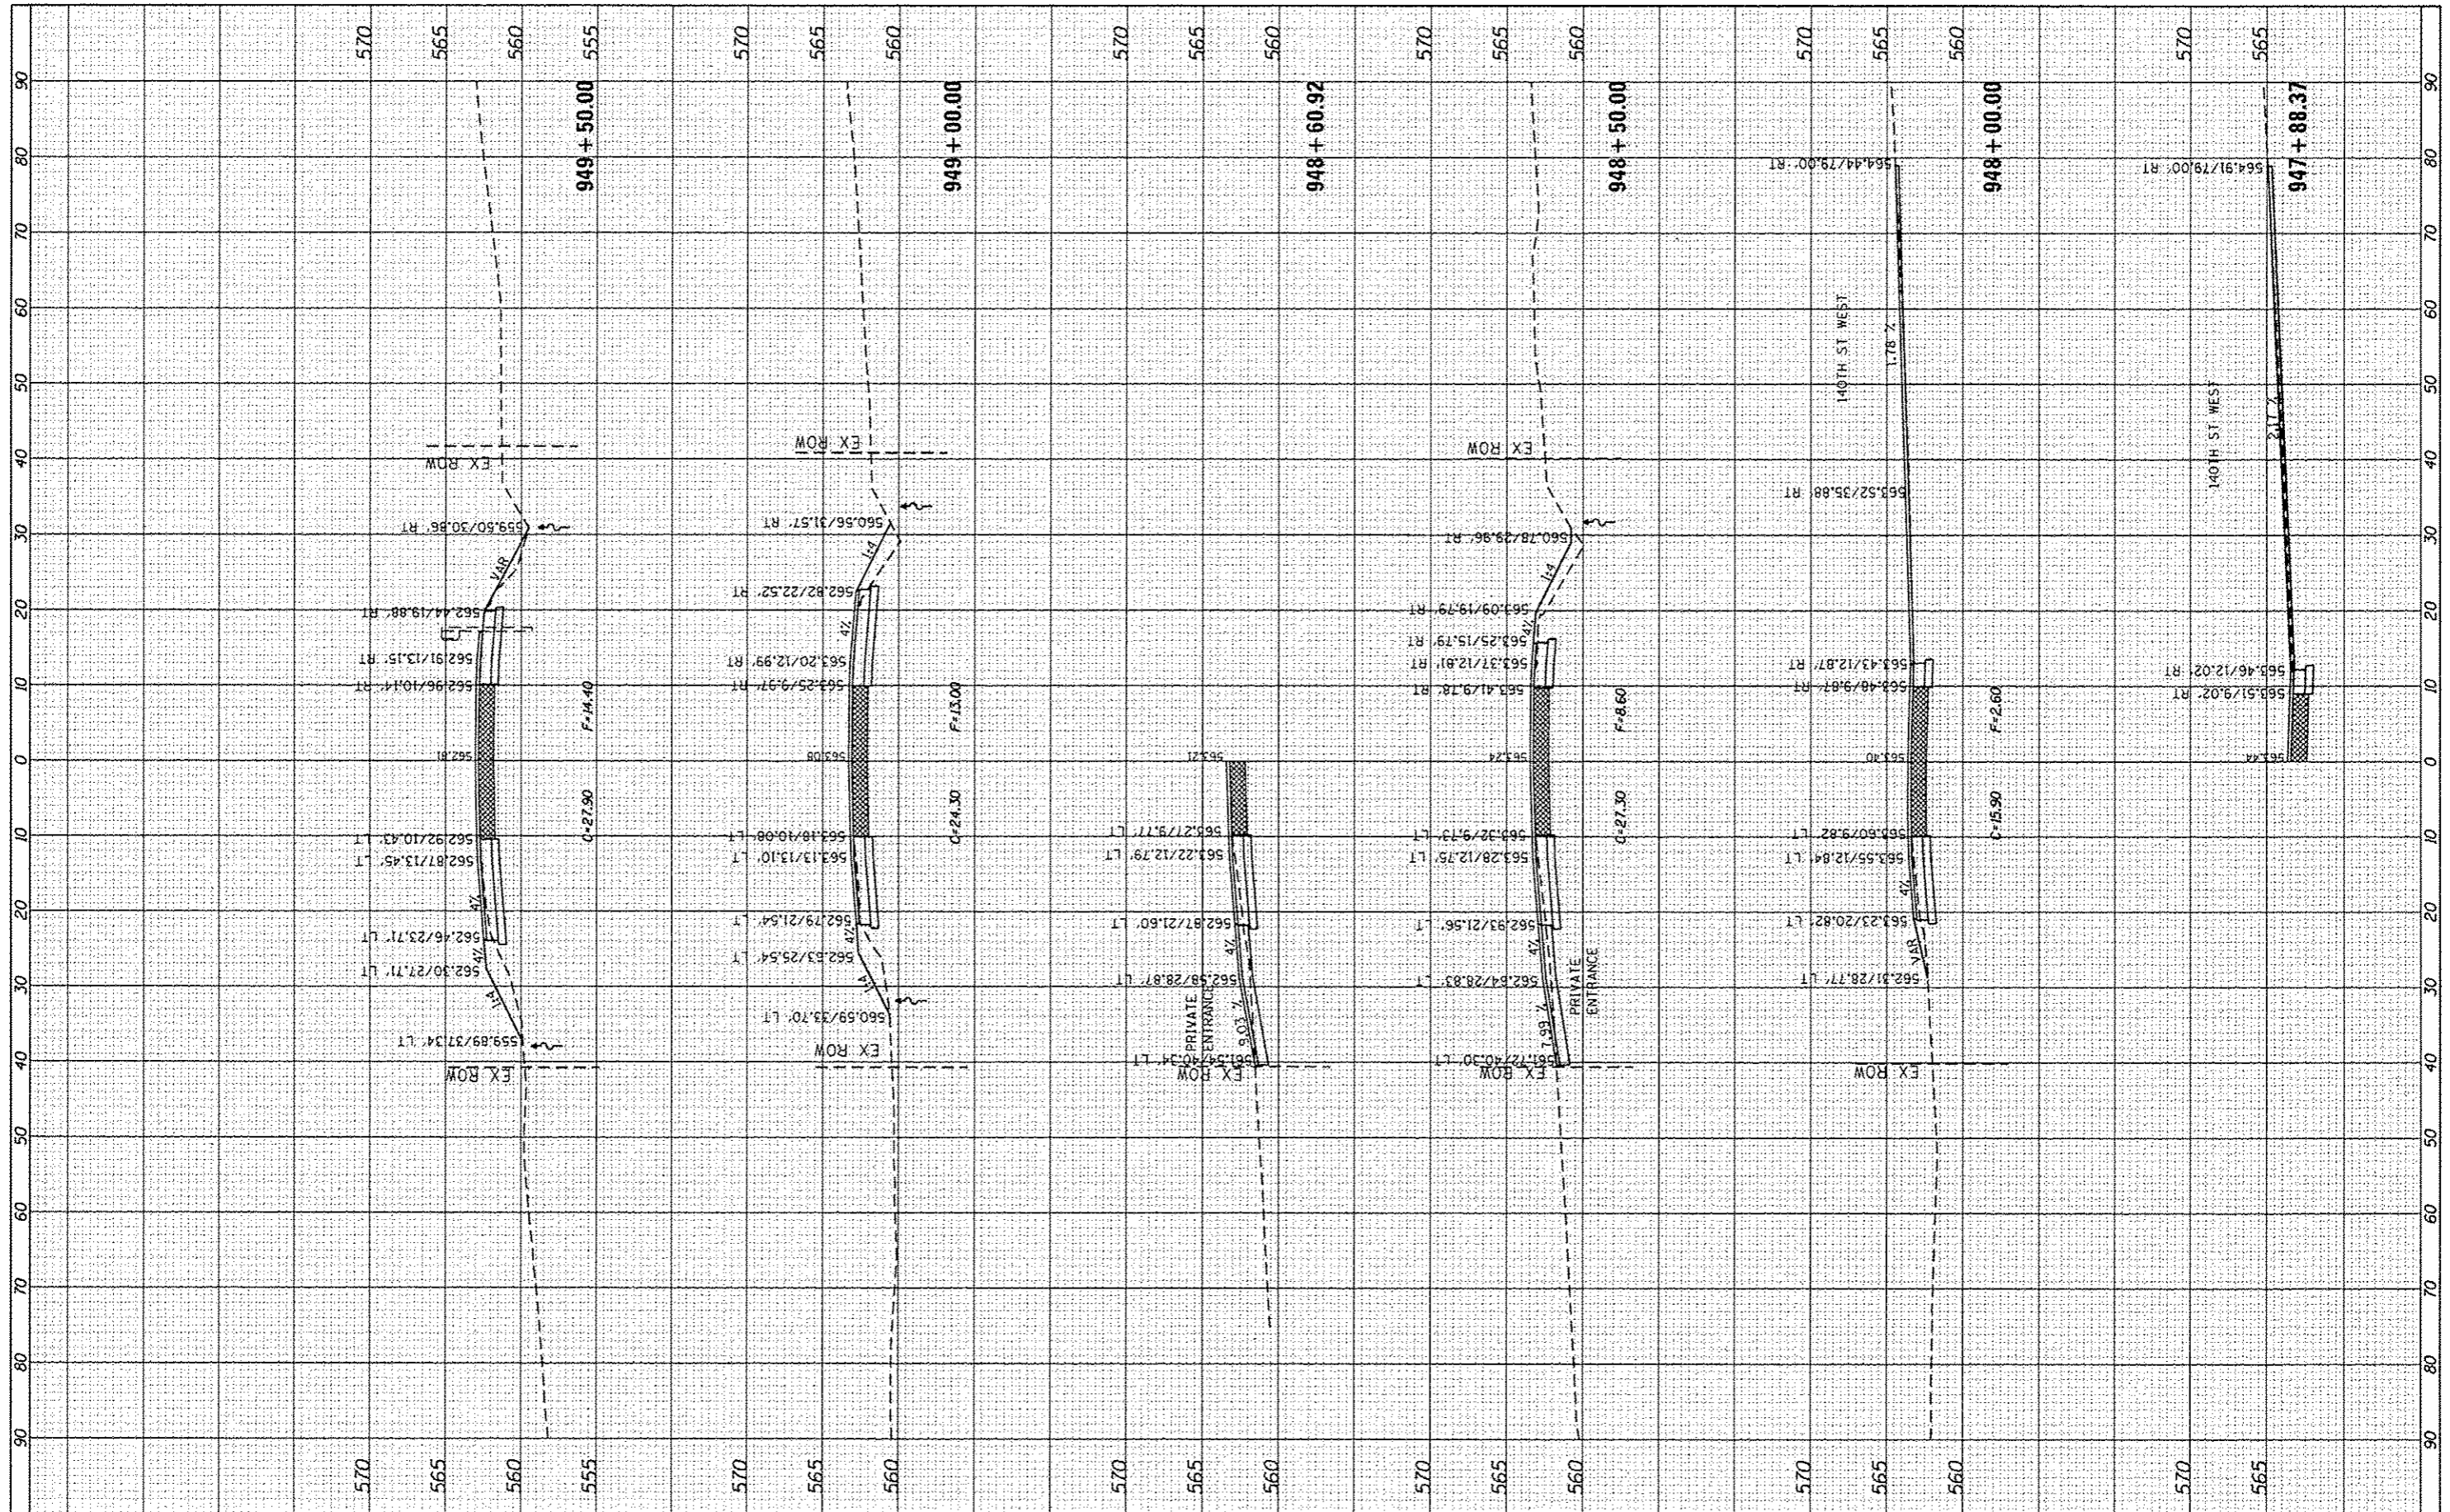

FILE NAME	USER NAME	DESIGNED	REVISED
C:\work\pawidot\granton\0281271\0287411-sh1.dgn	granton		
PLDT SCALE = 28.8888' / in.	CHECKED		
PLDT DATE = Mon May 28 18:44:11 2013	DATE		

DRAWN	REVISED

**STATE OF ILLINOIS
DEPARTMENT OF TRANSPORTATION**

IL 92	
MAINLINE CROSS SECTIONS	
SCALE:	SHEET OF SHEETS STA. 947+88.37 TO STA. 949+50.00

F.A.S. RTE.	SECTION	COUNTY	TOTAL SHEETS	SHEET NO.
599	(83MFT & 103MFT)W	ROCK ISLAND	340	298
				CONTRACT NO. 64H11
				ILLINOIS FED. AID PROJECT