


FINAL SURVEY	SURVEYED	BY	DATE
NO.	PLOTTED		
	TEMPLATE		
	AREAS CHECKED		

ORIGINAL SURVEY	SURVEYED	BY	DATE
NO.	PLOTTED		
	TEMPLATE		
	AREAS CHECKED		

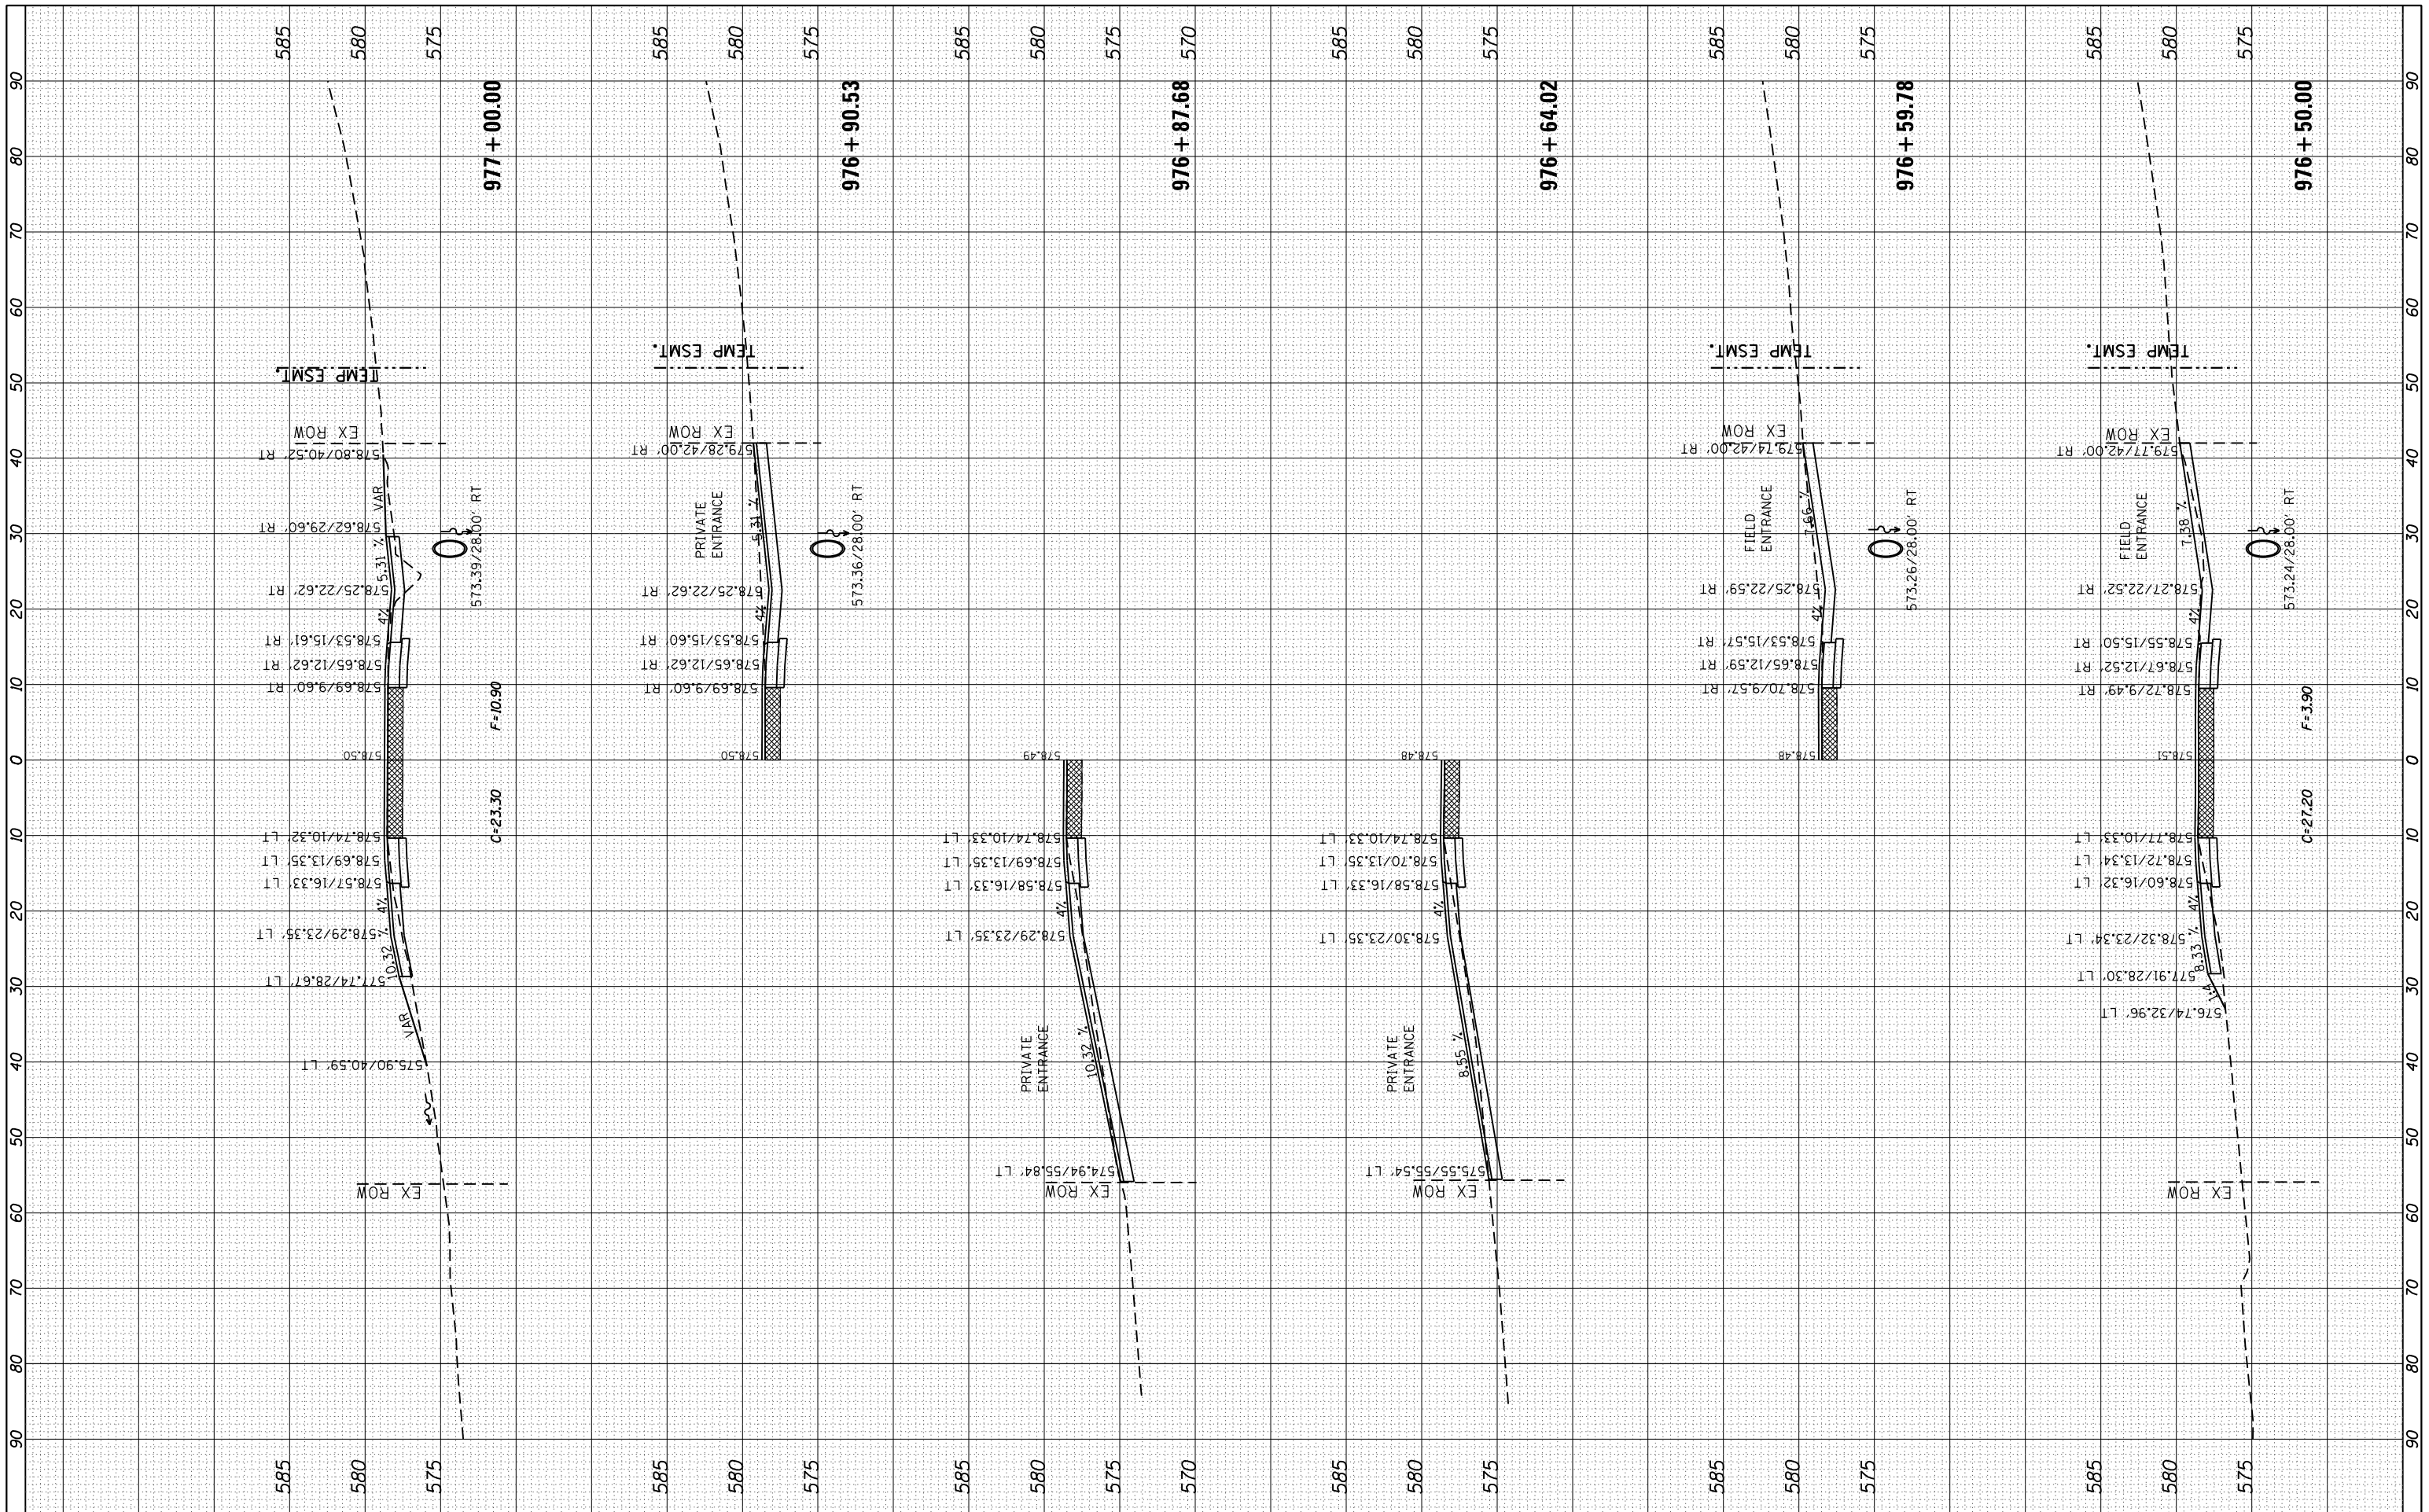

FILE NAME = c:\pw_work\pwidot\grantpm\d0261271\0207411-shsht.dgn
 USER NAME = grantpm
 PLOT SCALE = 20.0000' / in.
 PLOT DATE = Wed Mar 20 13:14:28 2013

DESIGNED - _____
 DRAWN - _____
 CHECKED - _____
 DATE - _____

REVISED - _____
 REVISED - _____
 REVISED - _____
 REVISED - _____

**STATE OF ILLINOIS
 DEPARTMENT OF TRANSPORTATION**

IL 92
MAINLINE CROSS SECTIONS

SCALE: _____ SHEET _____ OF _____ SHEETS STA. 976+50.00 TO STA. 977+00.00

F.A.P. RTE.	SECTION	COUNTY	TOTAL SHEETS	SHEET NO.
599	(83MFT & 103MFT)W	ROCK ISLAND	340	315
CONTRACT NO. 64H11			ILLINOIS FED. AID PROJECT	