


|                  |   |
|------------------|---|
| FINAL SURVEY NO. | SURVEYED PLOTTED TEMPLATE AREAS CHECKED |
| BY               | DATE                                    |
| NO.              |   |

|                     |   |
|---------------------|---|
| ORIGINAL SURVEY NO. | SURVEYED PLOTTED TEMPLATE AREAS CHECKED |
| BY                  | DATE                                    |
| NO.                 |   |

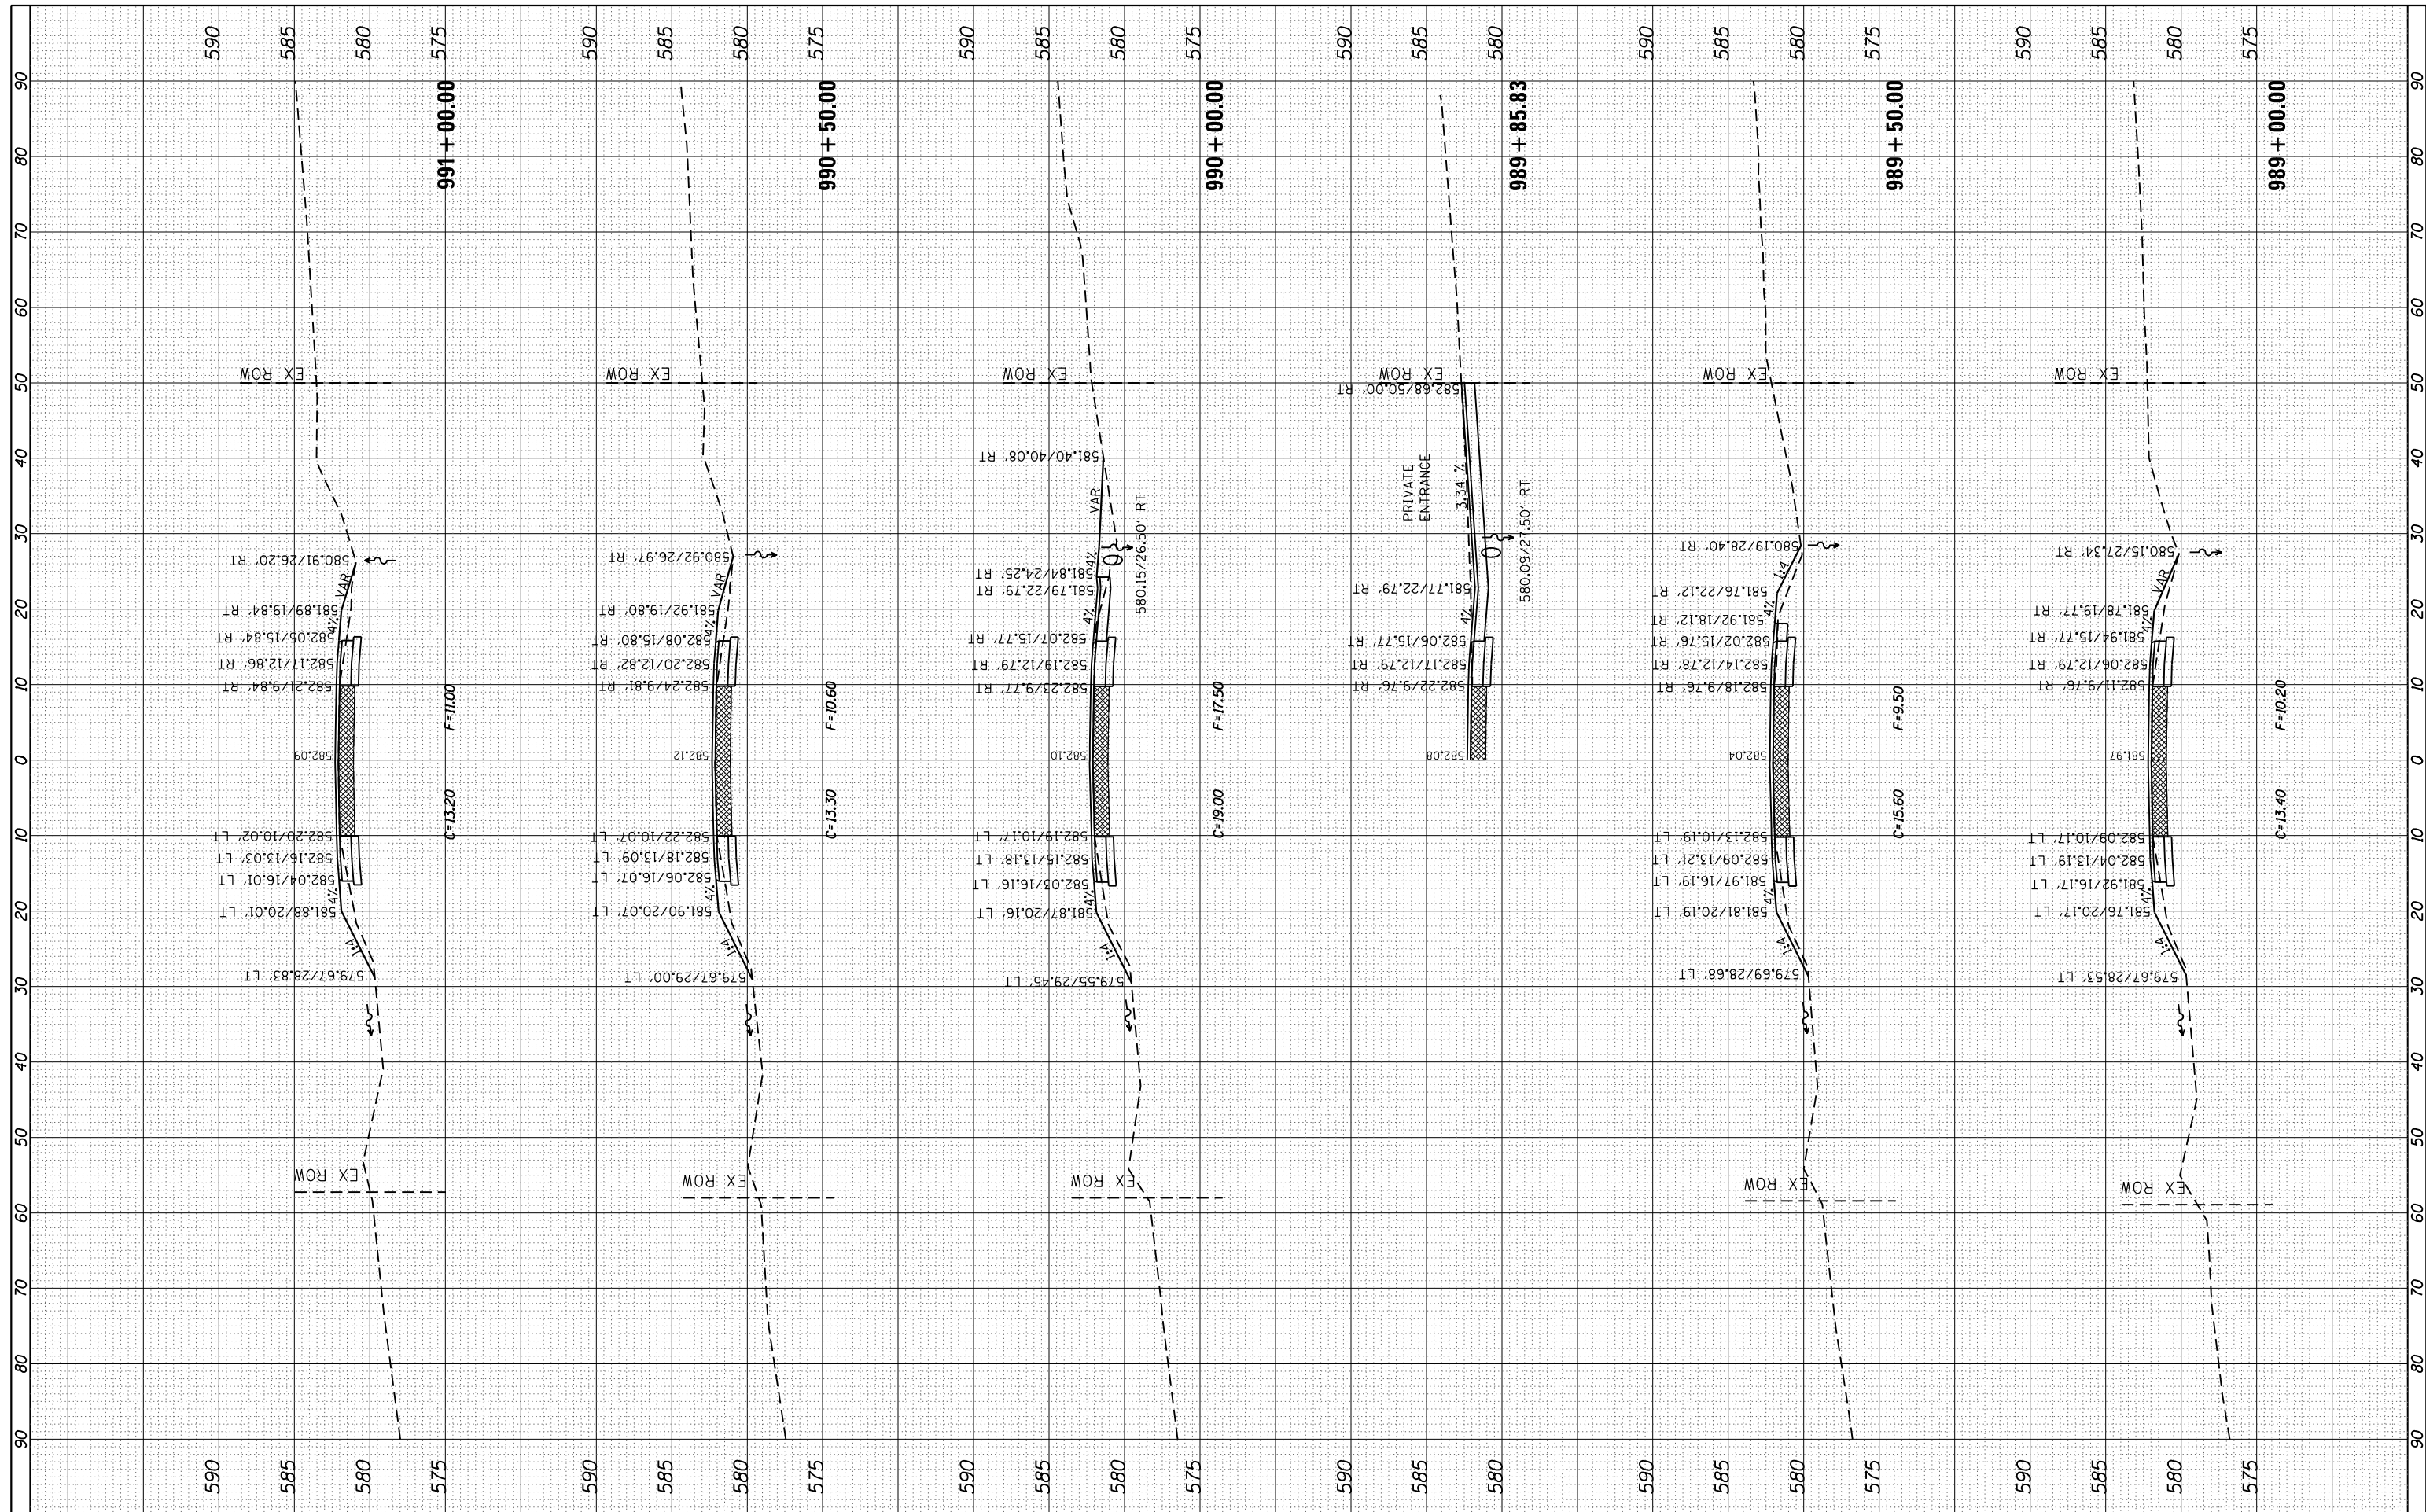

FILE NAME = c:\pw\_work\pwidot\grantpm\d0261271\0207411-sh...  
 USER NAME = grantpm

|            |          |
|------------|----------|
| DESIGNED - | REVISD - |
| DRAWN -    | REVISD - |
| CHECKED -  | REVISD - |
| DATE -     | REVISD - |

**STATE OF ILLINOIS  
DEPARTMENT OF TRANSPORTATION**

**IL 92**  
**MAINLINE CROSS SECTIONS**

SCALE: \_\_\_\_\_ SHEET \_\_\_\_\_ OF \_\_\_\_\_ SHEETS STA. 989+00.00 TO STA. 991+00.00

|                   |                   |             |                           |           |
|-------------------|-------------------|-------------|---------------------------|-----------|
| F.A.P. RTE.       | SECTION           | COUNTY      | TOTAL SHEETS              | SHEET NO. |
| 599               | (83MFT & 103MFT)W | ROCK ISLAND | 340                       | 323       |
| CONTRACT NO. 64H1 |                   |             | ILLINOIS FED. AID PROJECT |           |