


BY	DATE

ORIGINAL SURVEY	SURVEYED

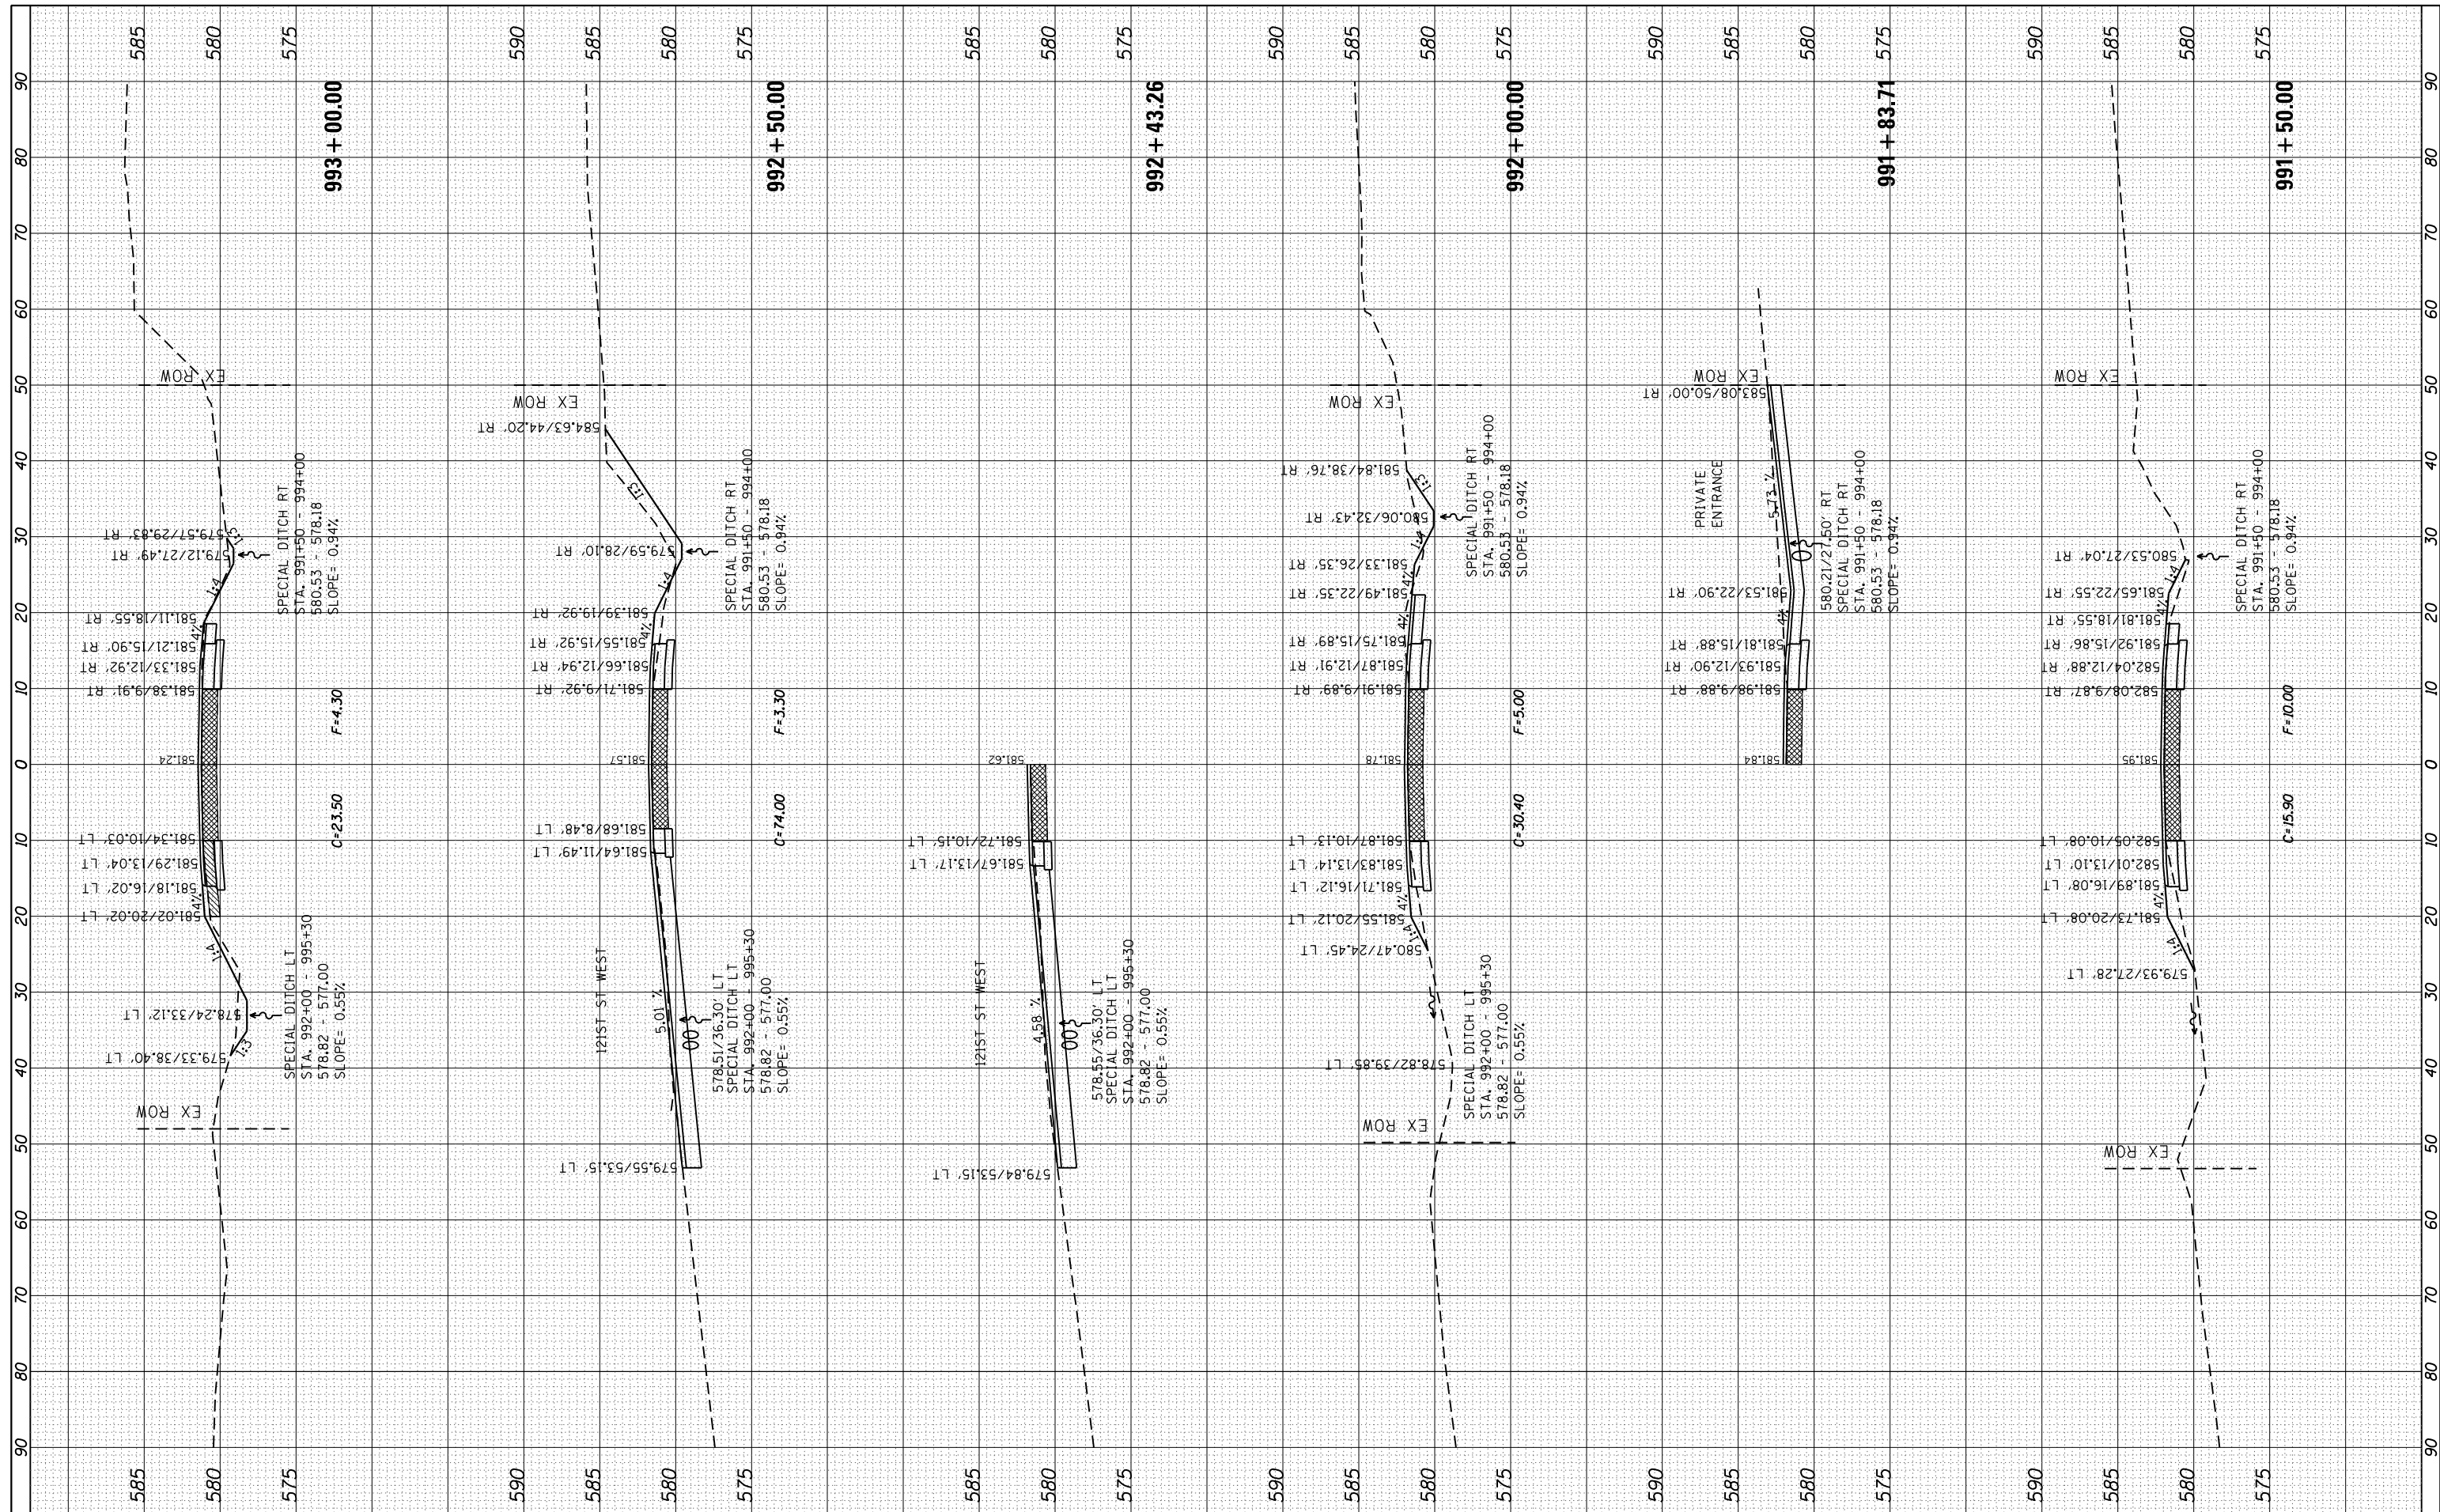

FILE NAME = c:\pwork\pwork\grantspm\d0261271\0207411-shht.dgn
 USER NAME = grantspm
 PLOT SCALE = 20.0000' / in.
 PLOT DATE = Wed Mar 20 13:17:45 2013

DESIGNED	-	REVIS	-
DRAWN	-	REVIS	-
CHECKED	-	REVIS	-
DATE	-	REVIS	-

STATE OF ILLINOIS
DEPARTMENT OF TRANSPORTATION

IL 92
MAINLINE CROSS SECTIONS
 SCALE: _____ SHEET _____ OF _____ SHEETS STA. 991+50.00 TO STA. 993+00.00

F.A.P. RTE.	SECTION	COUNTY	TOTAL SHEETS	SHEET NO.
599	(83MFT & 103MFT)W	ROCK ISLAND	340	324
CONTRACT NO. 64HJ1			ILLINOIS FED. AID PROJECT	