


| | |
|------------------|--------------------------------|
| FINAL SURVEY NO. | SURVEYED PLOTTED AREAS CHECKED |
| NOTE BOOK | TEMPLATE AREAS CHECKED |
| DATE | BY |

| | |
|---------------------|--------------------------------|
| ORIGINAL SURVEY NO. | SURVEYED PLOTTED AREAS CHECKED |
| NOTE BOOK | TEMPLATE AREAS CHECKED |
| DATE | BY |

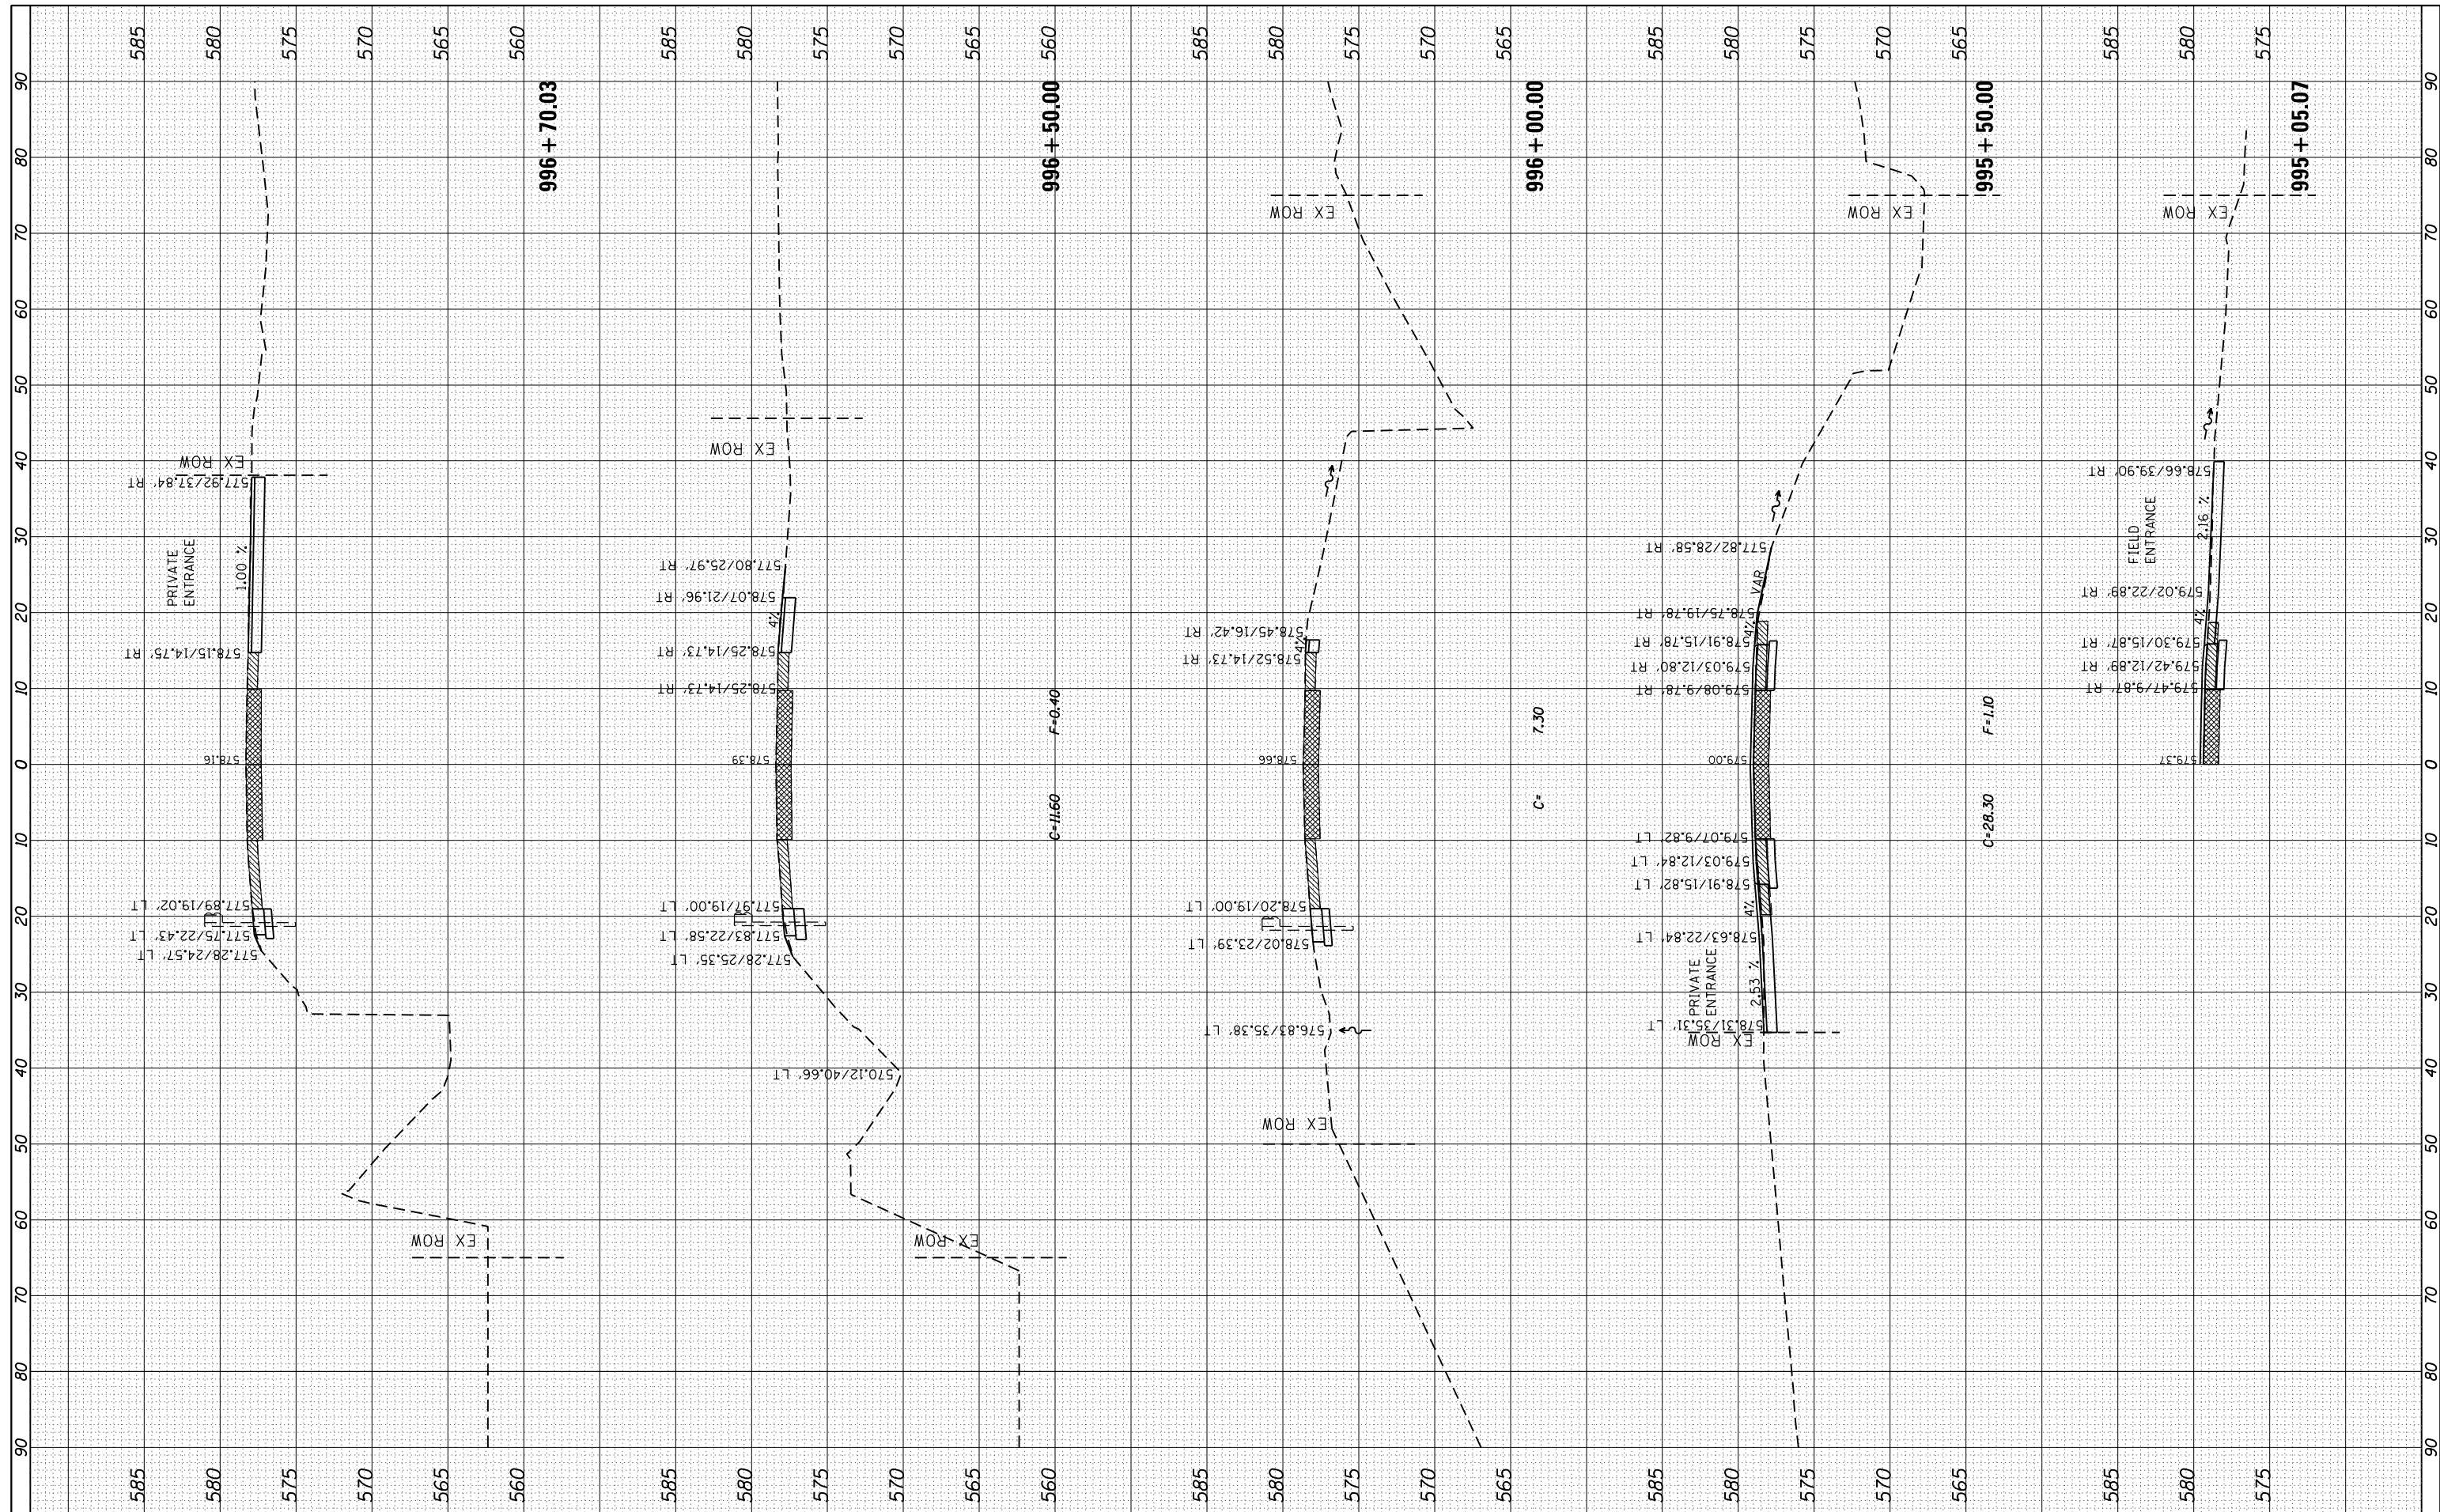

FILE NAME = c:\pw_work\pwidot\grantpm\d0261271\0207411-shh-ssht.dgn
 USER NAME = grantpm

| | |
|------------|----------|
| DESIGNED - | REVISD - |
| DRAWN - | REVISD - |
| CHECKED - | REVISD - |
| DATE - | REVISD - |

**STATE OF ILLINOIS
DEPARTMENT OF TRANSPORTATION**

IL 92
MAINLINE CROSS SECTIONS

SCALE: _____ SHEET _____ OF _____ SHEETS STA. 995+05.07 TO STA. 996+70.03

| | | | | |
|--------------------|---------------------------|--------------------|---------------------------|---------------|
| F.A.P. RTE. 599 | SECTION (83MFT & 103MFT)W | COUNTY ROCK ISLAND | TOTAL SHEETS 340 | SHEET NO. 326 |
| CONTRACT NO. 64H11 | | | ILLINOIS FED. AID PROJECT | |