


FINAL SURVEY PLOTTED TEMPLATE AREAS CHECKED
BY _____ DATE _____
NO. _____

ORIGINAL SURVEY PLOTTED TEMPLATE AREAS CHECKED
BY _____ DATE _____
NO. _____

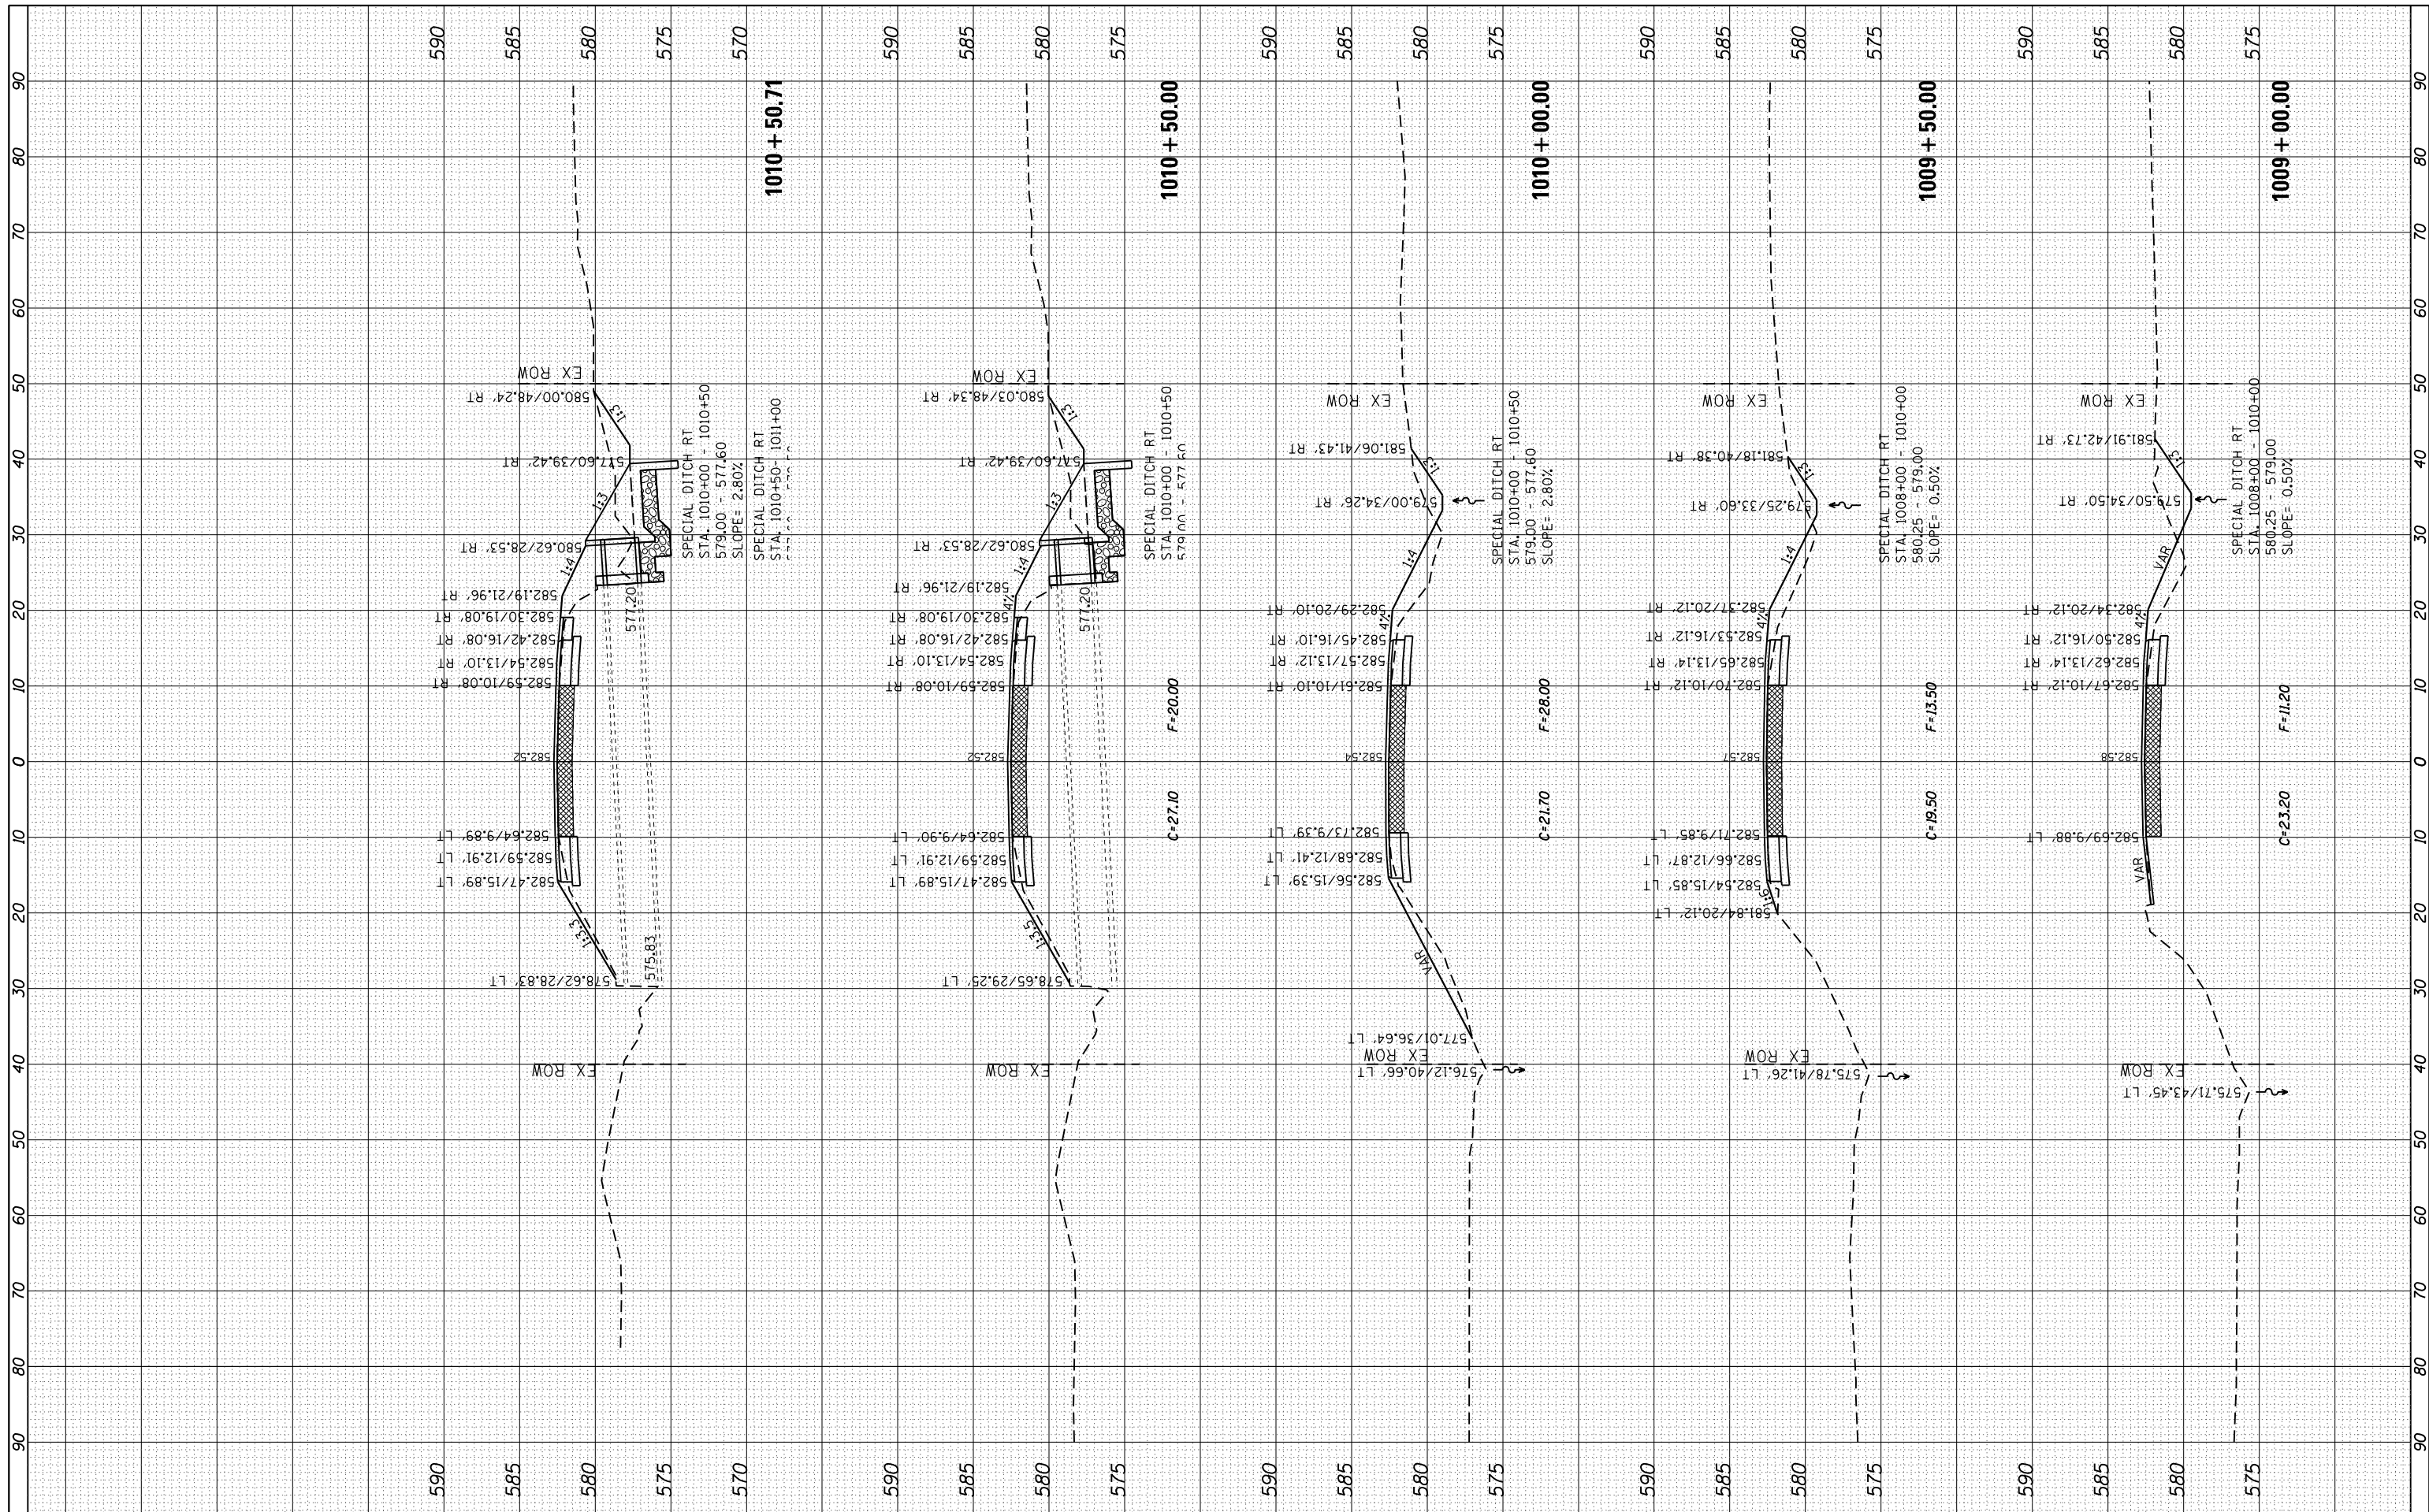

FILE NAME = c:\pw_work\pwidot\grantpm\d0261271\0207411-shht.dgn
 USER NAME = grantpm
 PLOT SCALE = 20.0000' / in.
 PLOT DATE = Wed Mar 20 13:20:54 2013

DESIGNED - _____	REVISED - _____
DRAWN - _____	REVISED - _____
CHECKED - _____	REVISED - _____
DATE - _____	REVISED - _____

**STATE OF ILLINOIS
DEPARTMENT OF TRANSPORTATION**

IL 92
MAINLINE CROSS SECTIONS

SCALE: _____ SHEET _____ OF _____ SHEETS STA. 1009+00.00 TO STA. 1010+50.71

F.A.P. RTE. 599	SECTION (83MFT & 103MFT)W	COUNTY ROCK ISLAND	TOTAL SHEETS 340	SHEET NO. 332
CONTRACT NO. 64H11			ILLINOIS FED. AID PROJECT	