


FINAL SURVEY NO.	SURVEYED PLOTTED TEMPLATE AREAS CHECKED
BY	DATE
NO.	

ORIGINAL SURVEY NO.	SURVEYED PLOTTED TEMPLATE AREAS CHECKED
BY	DATE
NO.	

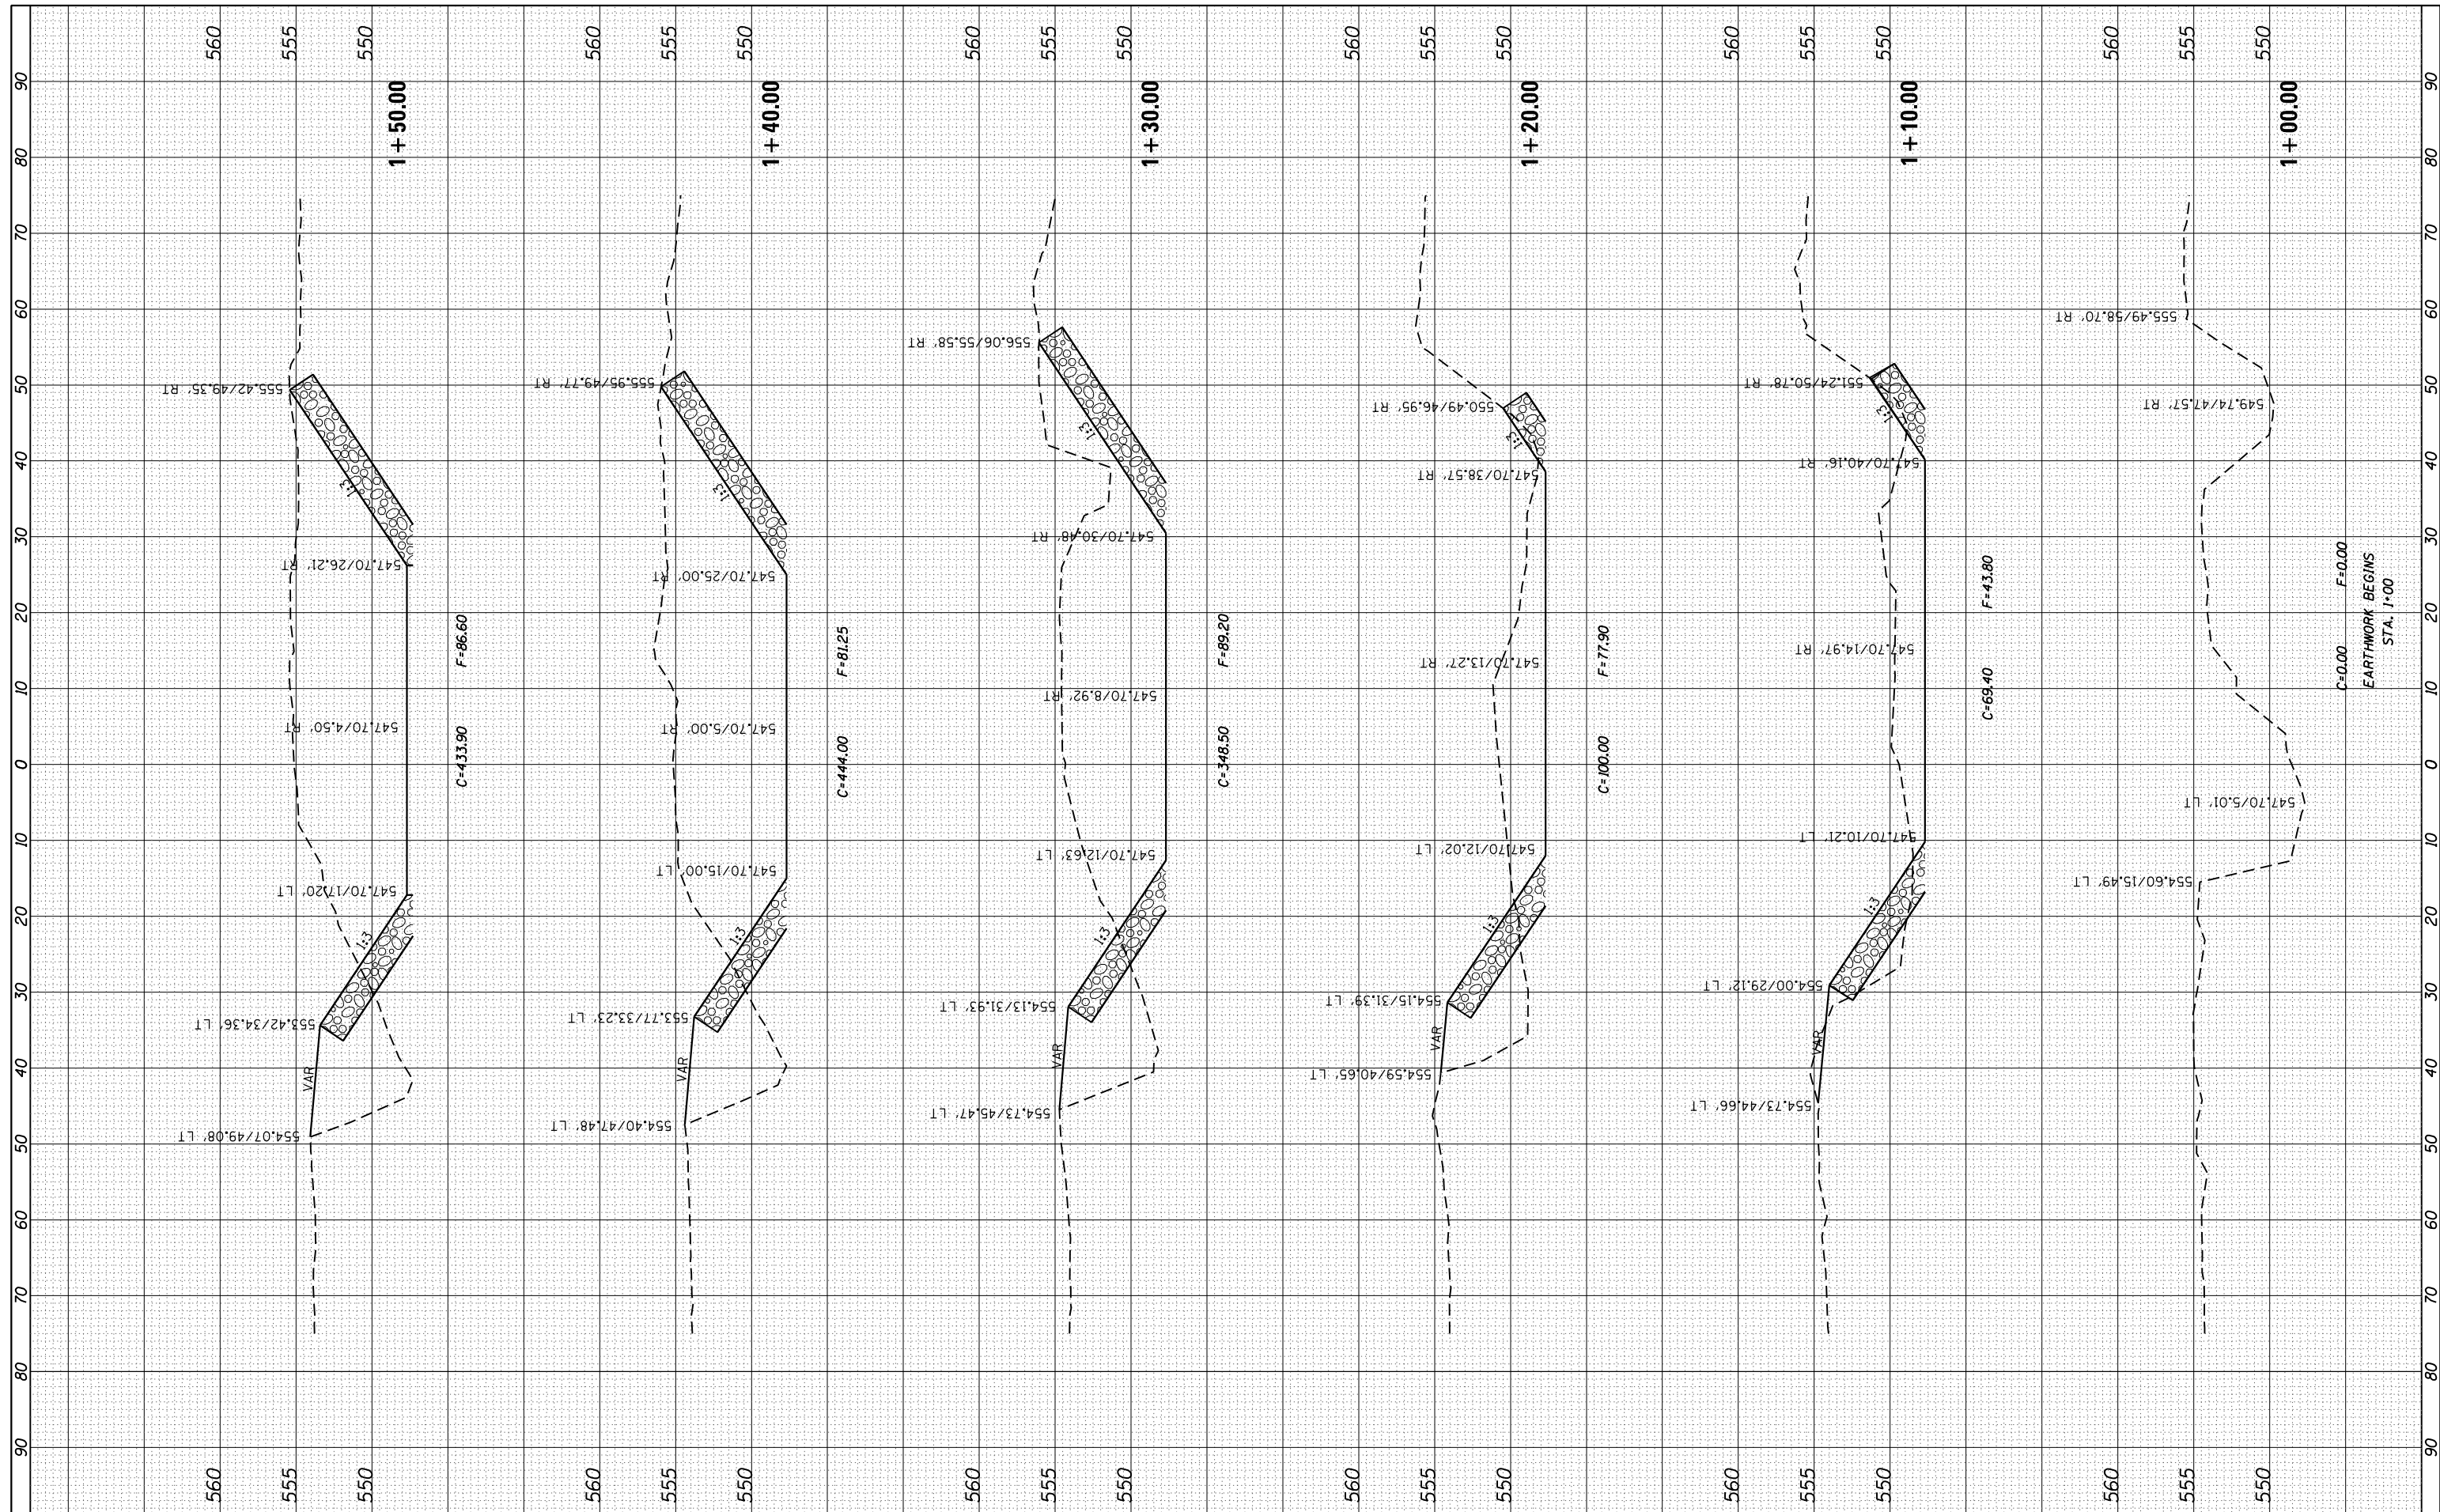

FILE NAME = c:\pw_work\pwidot\grantpm\d0261271\0207411-sh1.ssh.dgn
 USER NAME = grantpm
 PLOT SCALE = 20.0000' / 1"
 PLOT DATE = Wed Mar 20 13:22:34 2013

DESIGNED -	REVISOR -
DRAWN -	REVISOR -
CHECKED -	REVISOR -
DATE -	REVISOR -

**STATE OF ILLINOIS
DEPARTMENT OF TRANSPORTATION**

IL 92 CULVERT CHANNEL EXCAVATION
STA. 917+92.06 RT
 SCALE: _____ SHEET _____ OF _____ SHEETS STA. 1+00.00 TO STA. 1+50.00

F.A.P. RTE.	SECTION	COUNTY	TOTAL SHEETS	SHEET NO.
599	(83MFT & 103MFT)W	ROCK ISLAND	340	337
CONTRACT NO. 64H1			ILLINOIS FED. AID PROJECT	