



FRONT VIEW (NORTH SIDE LOOKING SOUTH)

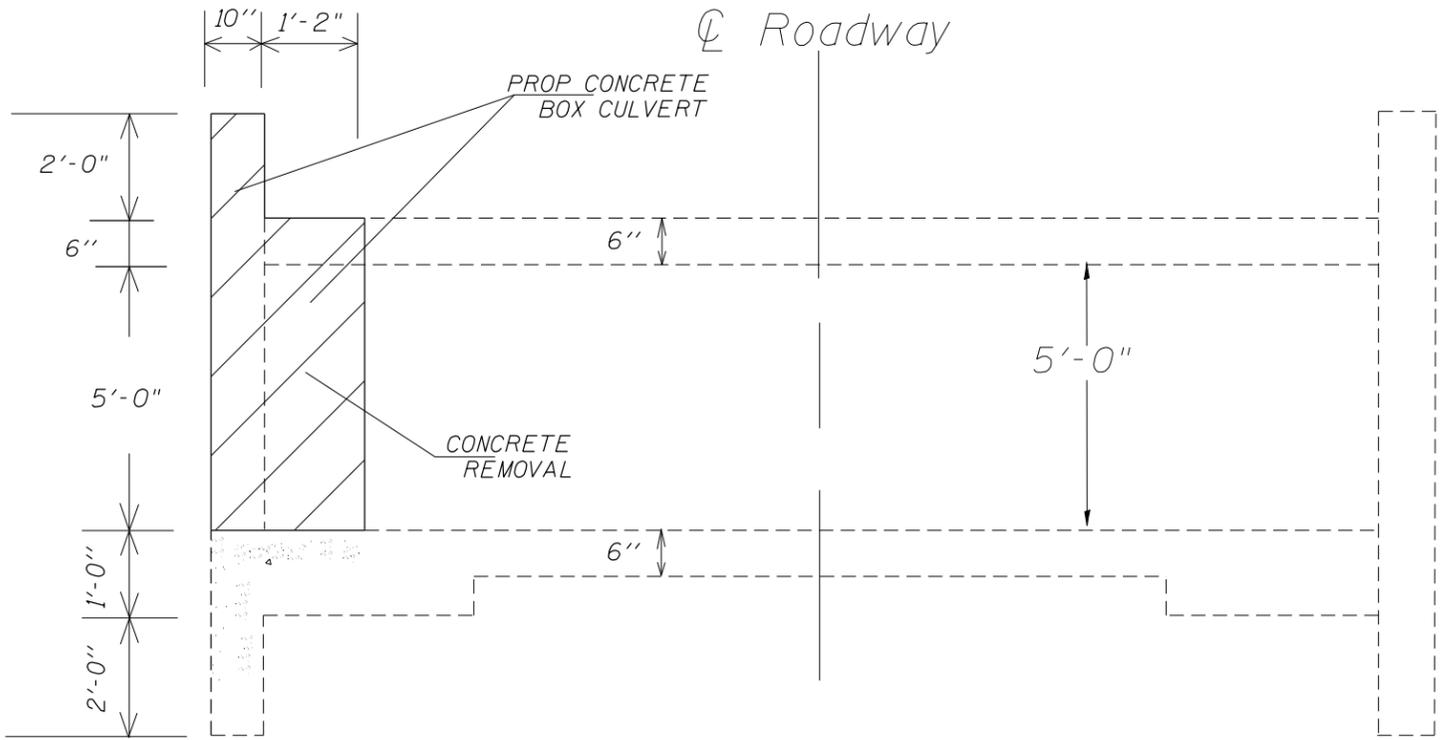

ELEVATION (LOOKING EAST)

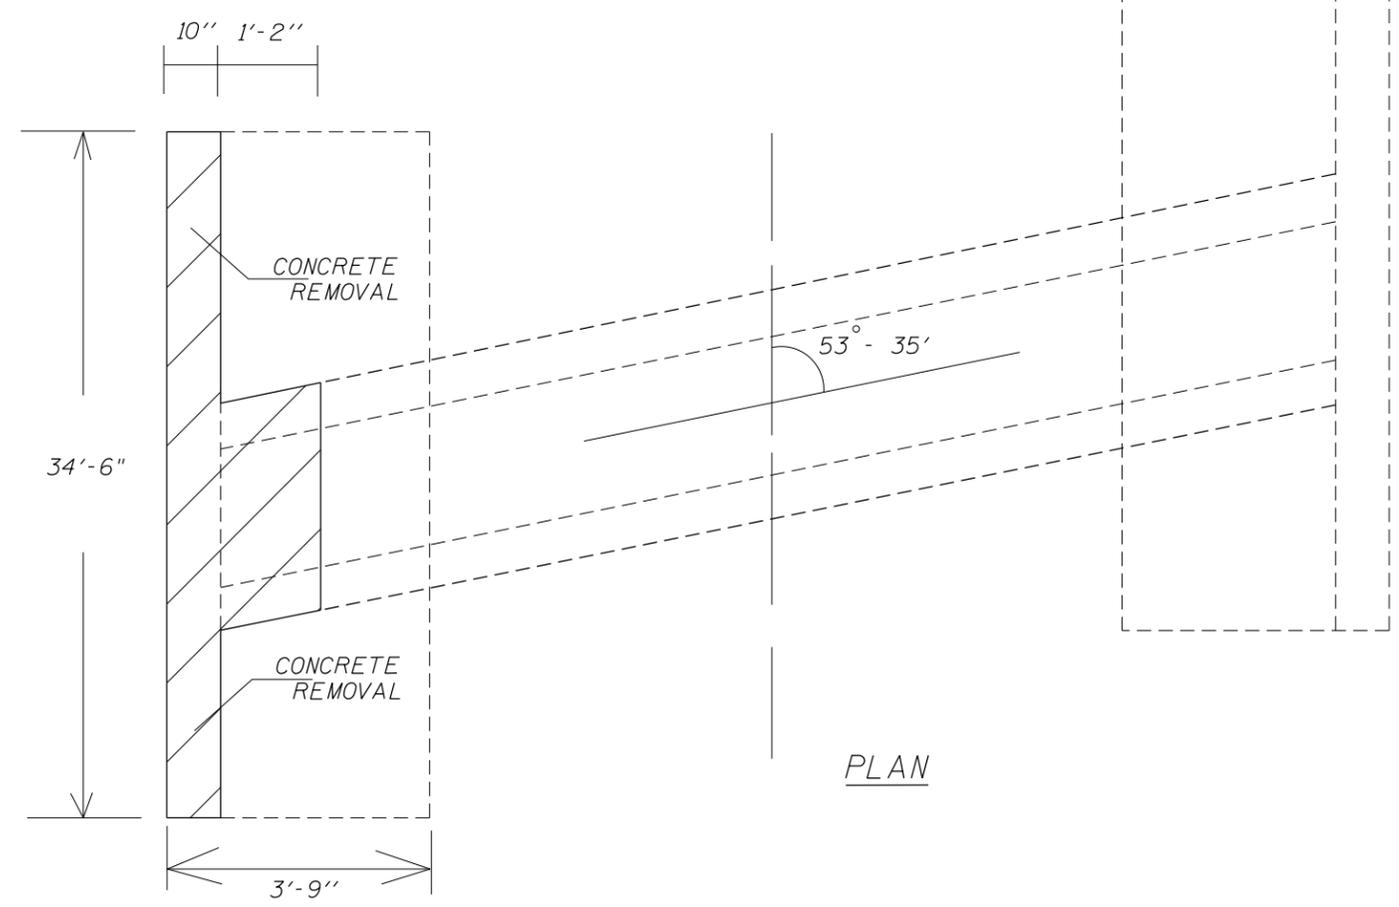

PLAN

FILE NAME =	USER NAME =	DESIGNED -	REVISED -	STATE OF ILLINOIS DEPARTMENT OF TRANSPORTATION	CONCRETE BOX CULVERT REPAIR STA 953 + 83.5			F.A. RTE. FAS 2402	SECTION (110,111,112,113)RS-3;	COUNTY	TOTAL SHEETS	SHEET NO.
		DRAWN -	REVISED -					U.S. 150	114RS-4;112C-2	PEORIA	76	31
		PLOT SCALE = 6.5540' / in.	CHECKED -		REVISED -	SCALE:	SHEET NO. OF SHEETS	STA. TO STA.	FED AID PROJECT			
		PLOT DATE = 3/20/2013	DATE -		REVISED -	CONTRACT NO. 68614						