


NOTE: RECENT CHANGE DUE TO MRB PROJECT NOT SHOWN.

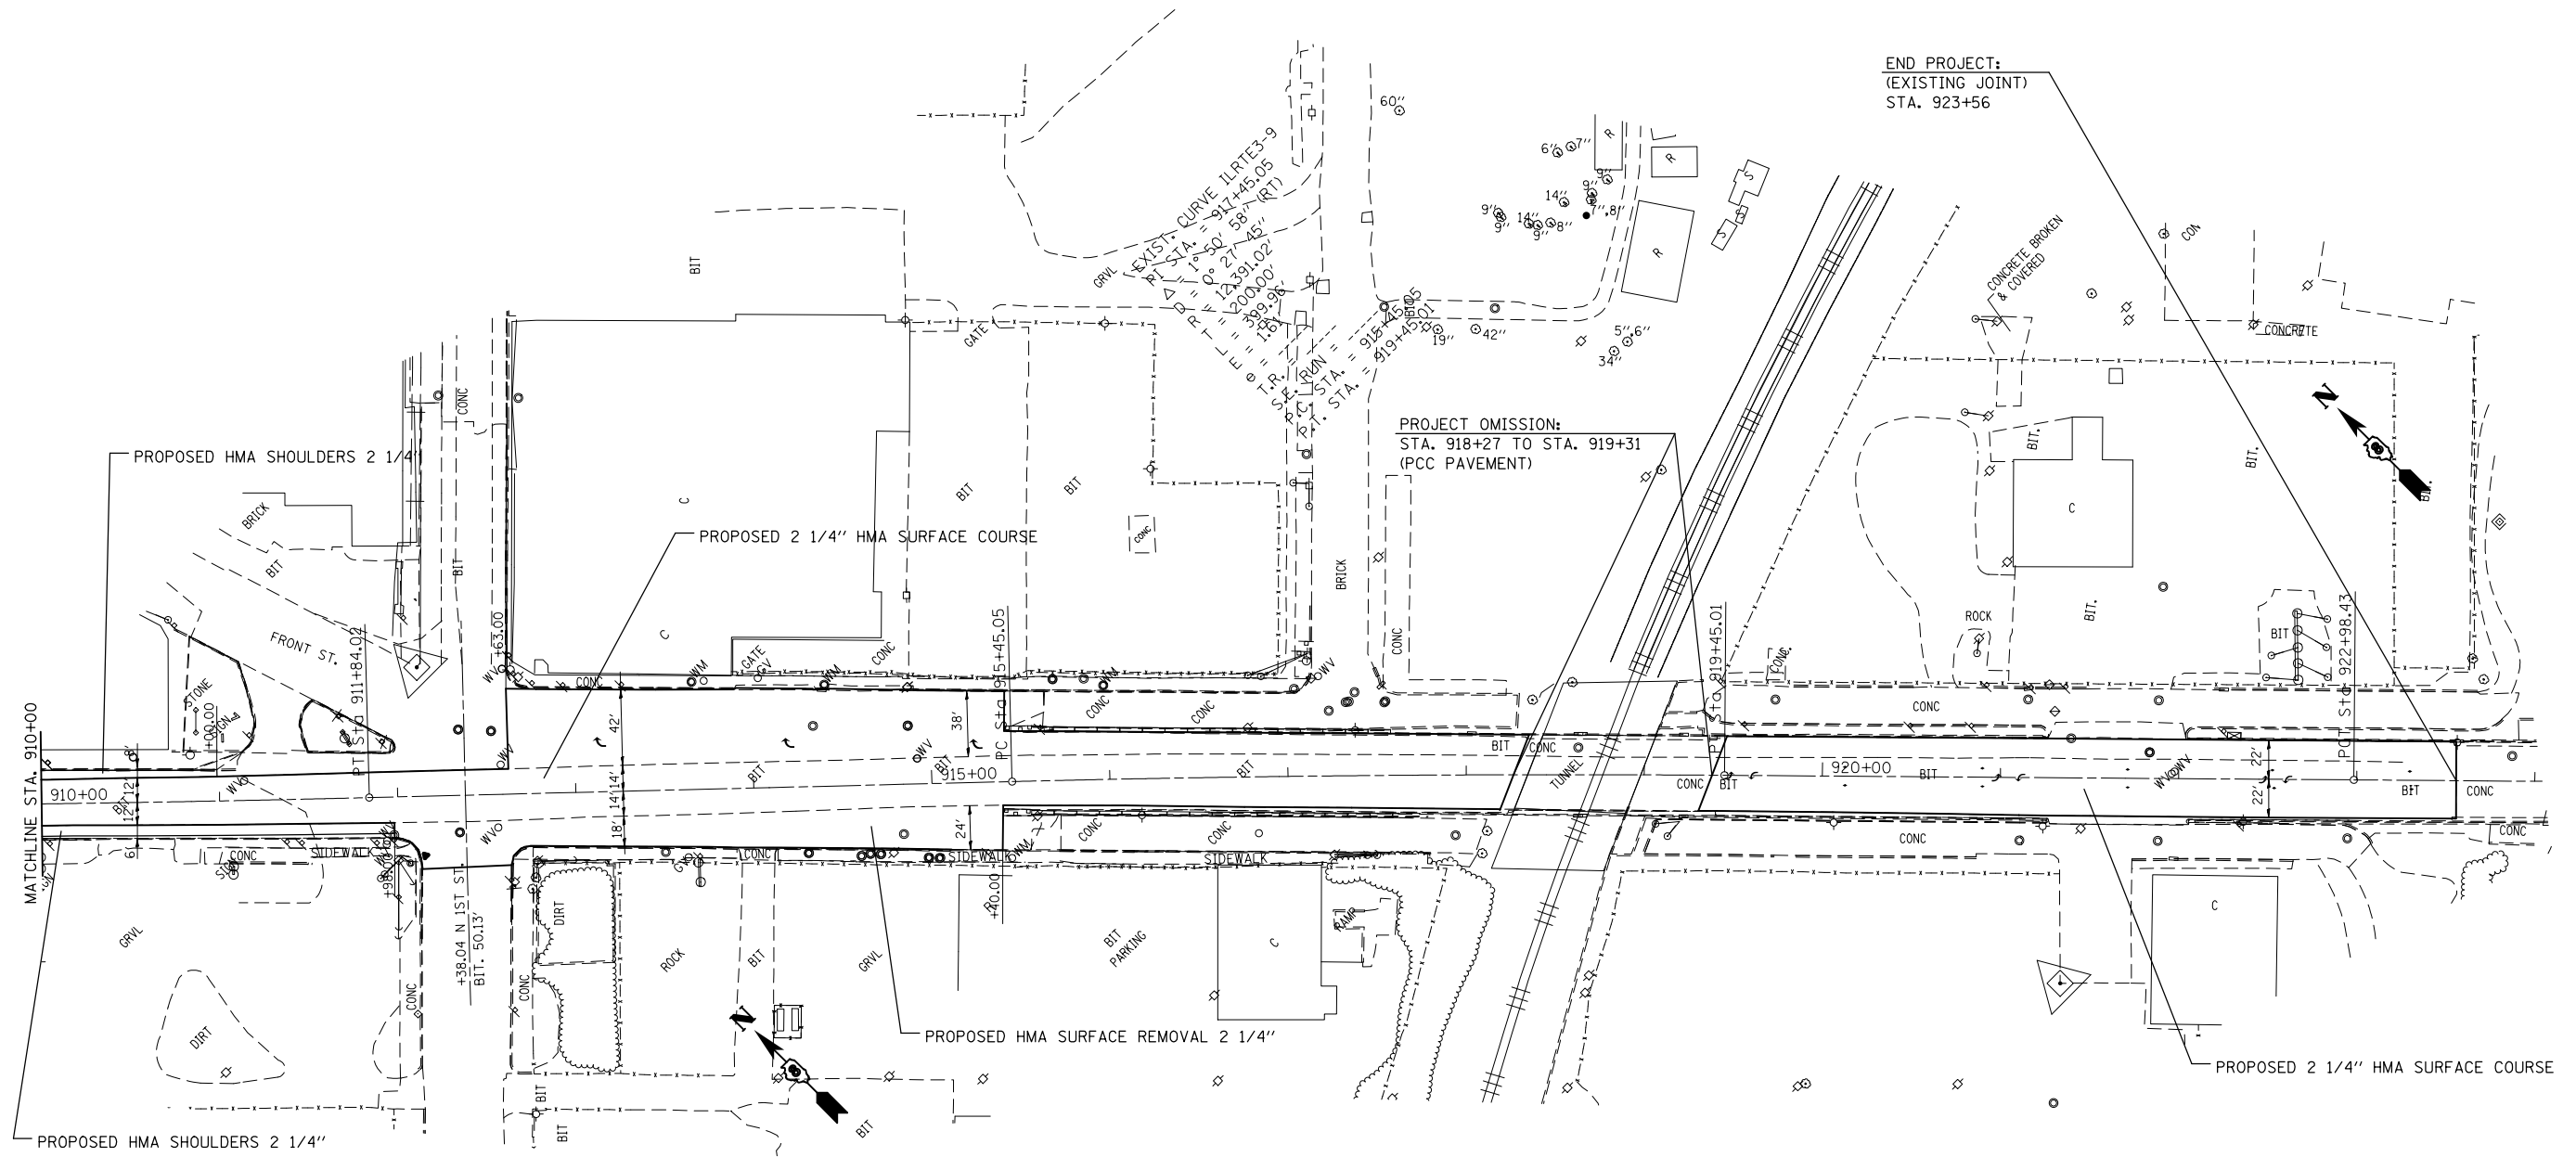

FILE NAME =	USER NAME = milleraj	DESIGNED -	REVISED -
et:\pw_work\p\dot\milleraj\d0338686\d876g36-sht-plan.dgn		DRAWN -	REVISED -
	PLOT SCALE = 100.0000' / in.	CHECKED -	REVISED -
#MODELNAME#	PLOT DATE = 5/10/2013	DATE -	REVISED -

**STATE OF ILLINOIS  
DEPARTMENT OF TRANSPORTATION**

<b>PLAN VIEW</b>			
SCALE: 50	SHEET	OF	SHEETS
STA.	TO	STA.	TO

F.A.U. RTE.	SECTION	COUNTY	TOTAL SHEETS	SHEET NO.
9166	510RS-3, 90RS-1		34	22
CONTRACT NO. 76G36				
ILLINOIS FED. AID PROJECT				