
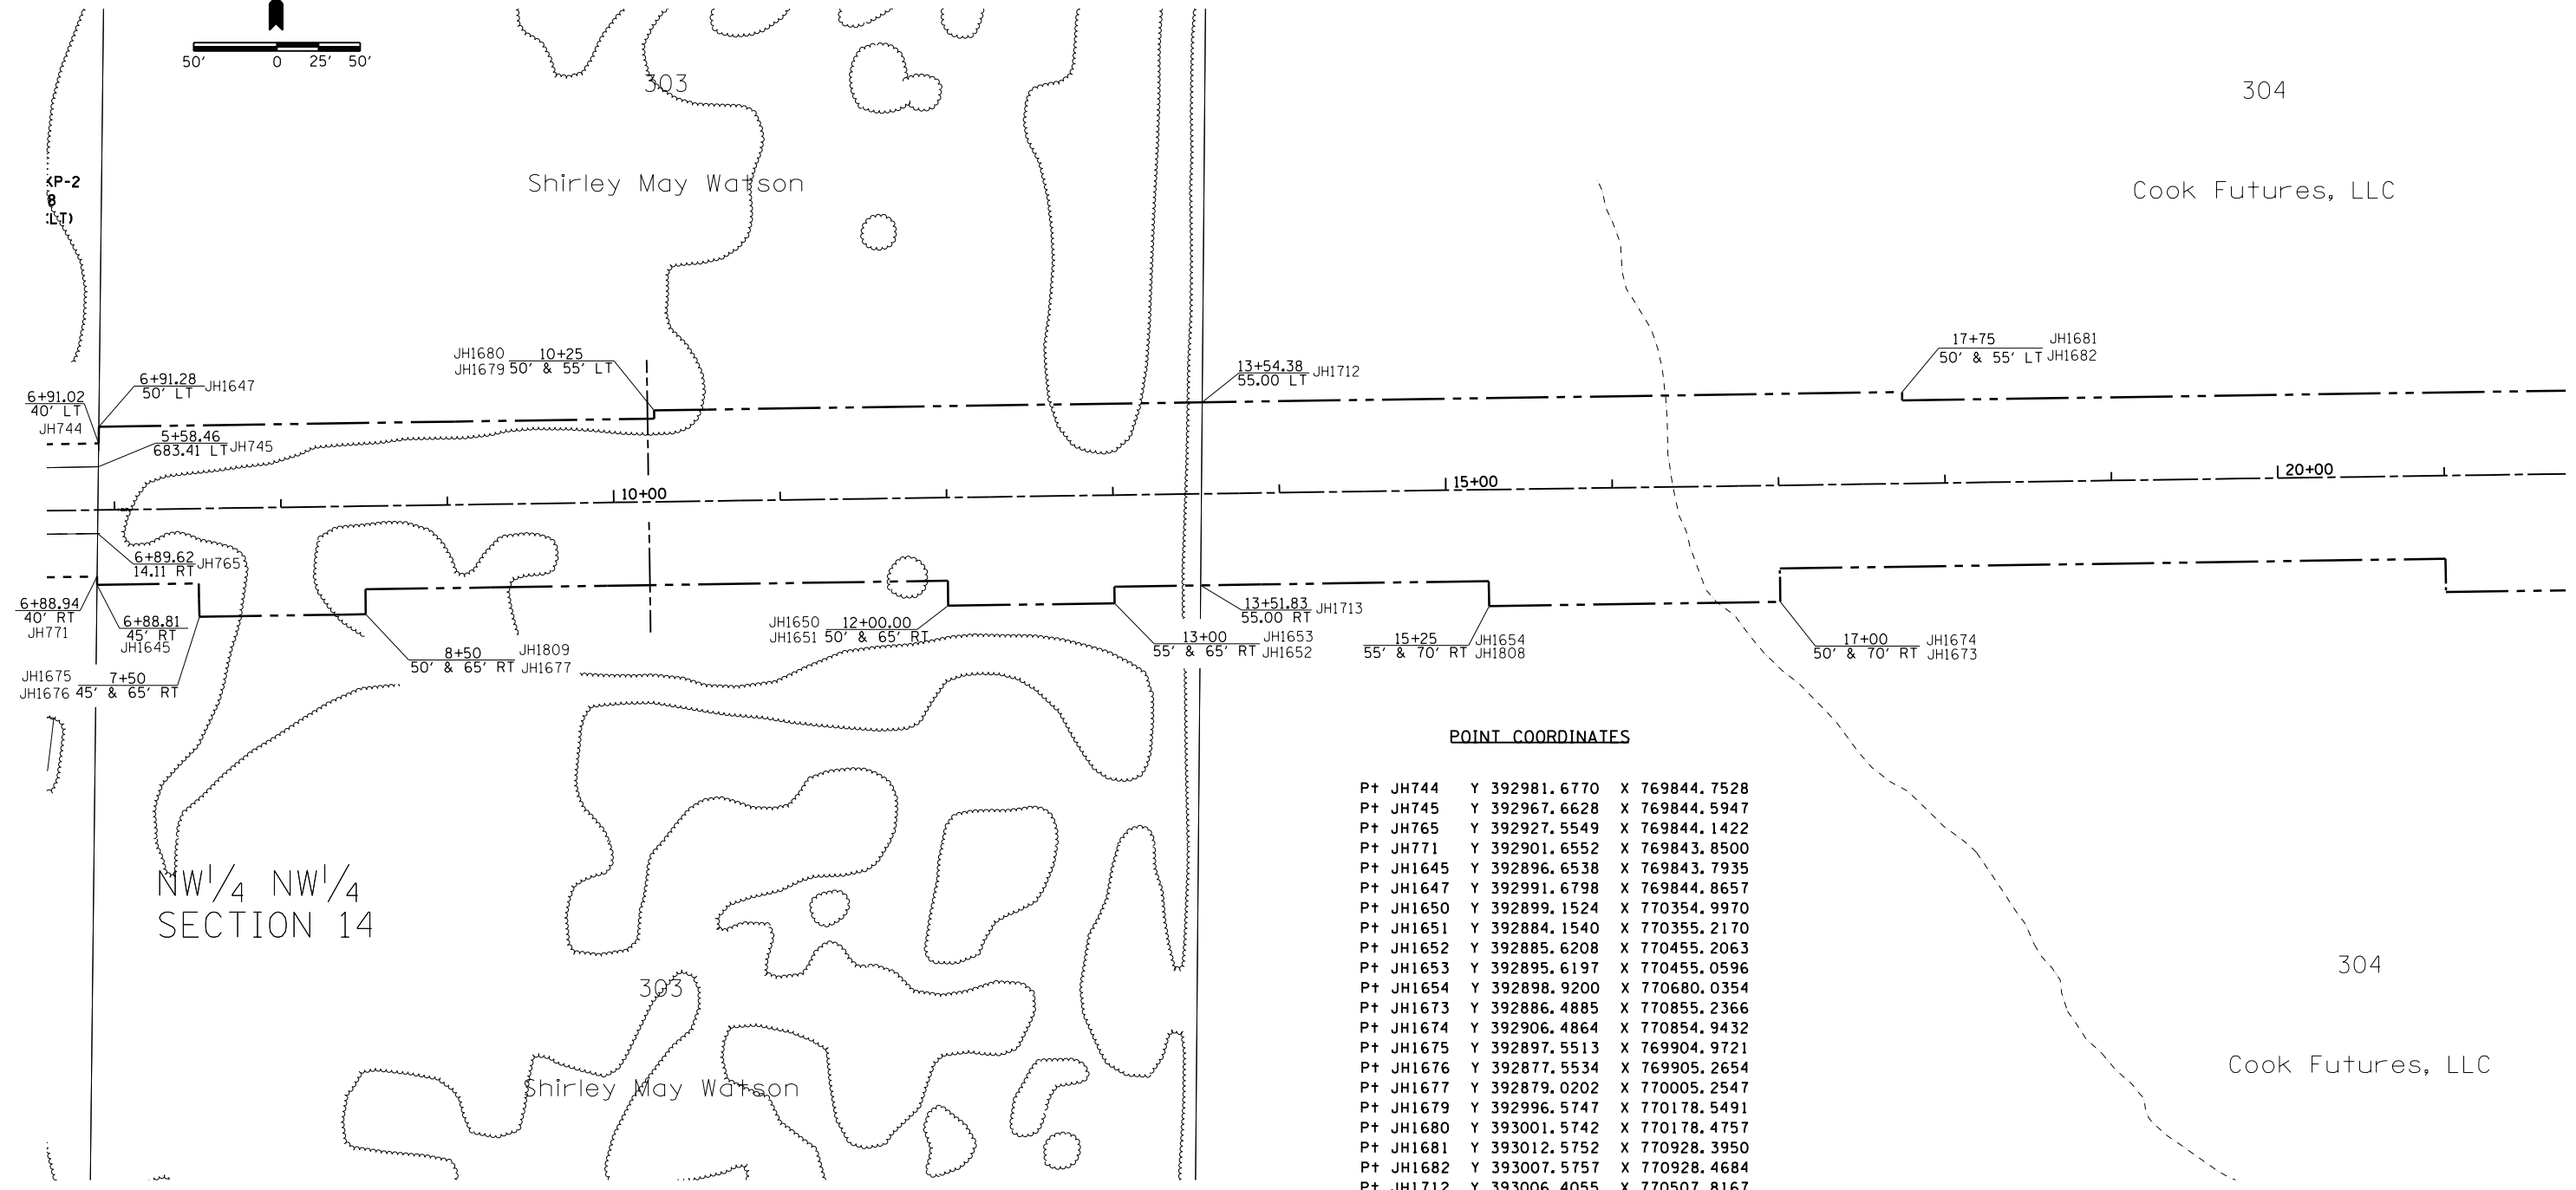


PARCEL_NO.	PROPERTY_OWNER	PURPOSE	ACREAGE
303	SHIRLEY MAY WATSON	ROW	1.628
304	COOK FUTURES, LLC	ROW	3.626

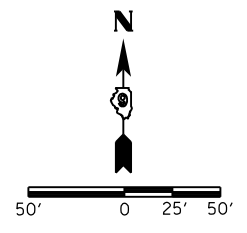

NW 1/4 NW 1/4
SECTION 14

POINT COORDINATES

P+	JH744	Y	392981.6770	X	769844.7528
P+	JH745	Y	392967.6628	X	769844.5947
P+	JH765	Y	392927.5549	X	769844.1422
P+	JH771	Y	392901.6552	X	769843.8500
P+	JH1645	Y	392896.6538	X	769843.7935
P+	JH1647	Y	392991.6798	X	769844.8657
P+	JH1650	Y	392899.1524	X	770354.9970
P+	JH1651	Y	392884.1540	X	770355.2170
P+	JH1652	Y	392885.6208	X	770455.2063
P+	JH1653	Y	392895.6197	X	770455.0596
P+	JH1654	Y	392898.9200	X	770680.0354
P+	JH1673	Y	392886.4885	X	770855.2366
P+	JH1674	Y	392906.4864	X	770854.9432
P+	JH1675	Y	392897.5513	X	769904.9721
P+	JH1676	Y	392877.5534	X	769905.2654
P+	JH1677	Y	392879.0202	X	770005.2547
P+	JH1679	Y	392996.5747	X	770178.5491
P+	JH1680	Y	393001.5742	X	770178.4757
P+	JH1681	Y	393012.5752	X	770928.3950
P+	JH1682	Y	393007.5757	X	770928.4684
P+	JH1712	Y	393006.4055	X	770507.8167
P+	JH1713	Y	392896.3800	X	770506.8857
P+	JH1808	Y	392883.9216	X	770680.2554
P+	JH1809	Y	392894.0186	X	770005.0347

FILE NAME =	USER NAME = brandonja	DESIGNED -	REVISED -	STATE OF ILLINOIS DEPARTMENT OF TRANSPORTATION	RIGHT OF WAY KIRK LN			F.A.P. RTE.	SECTION	COUNTY	TOTAL SHEETS	SHEET NO.	
Default	ei:\pw\work\p\dot\brandonja\d0292803\78298-shf-r-ow.dgn	DRAWN -	REVISED -		SCALE:	SHEET 1	OF 2 SHEETS	STA.	TO STA.	331	(1-3)R-4	WILLIAMSON	62 34
	PLOT SCALE = 100.0000' / in.	CHECKED -	REVISED -								CONTRACT NO. 78298		
	PLOT DATE = 5/29/2013	DATE -	REVISED -		ILLINOIS FED. AID PROJECT								