
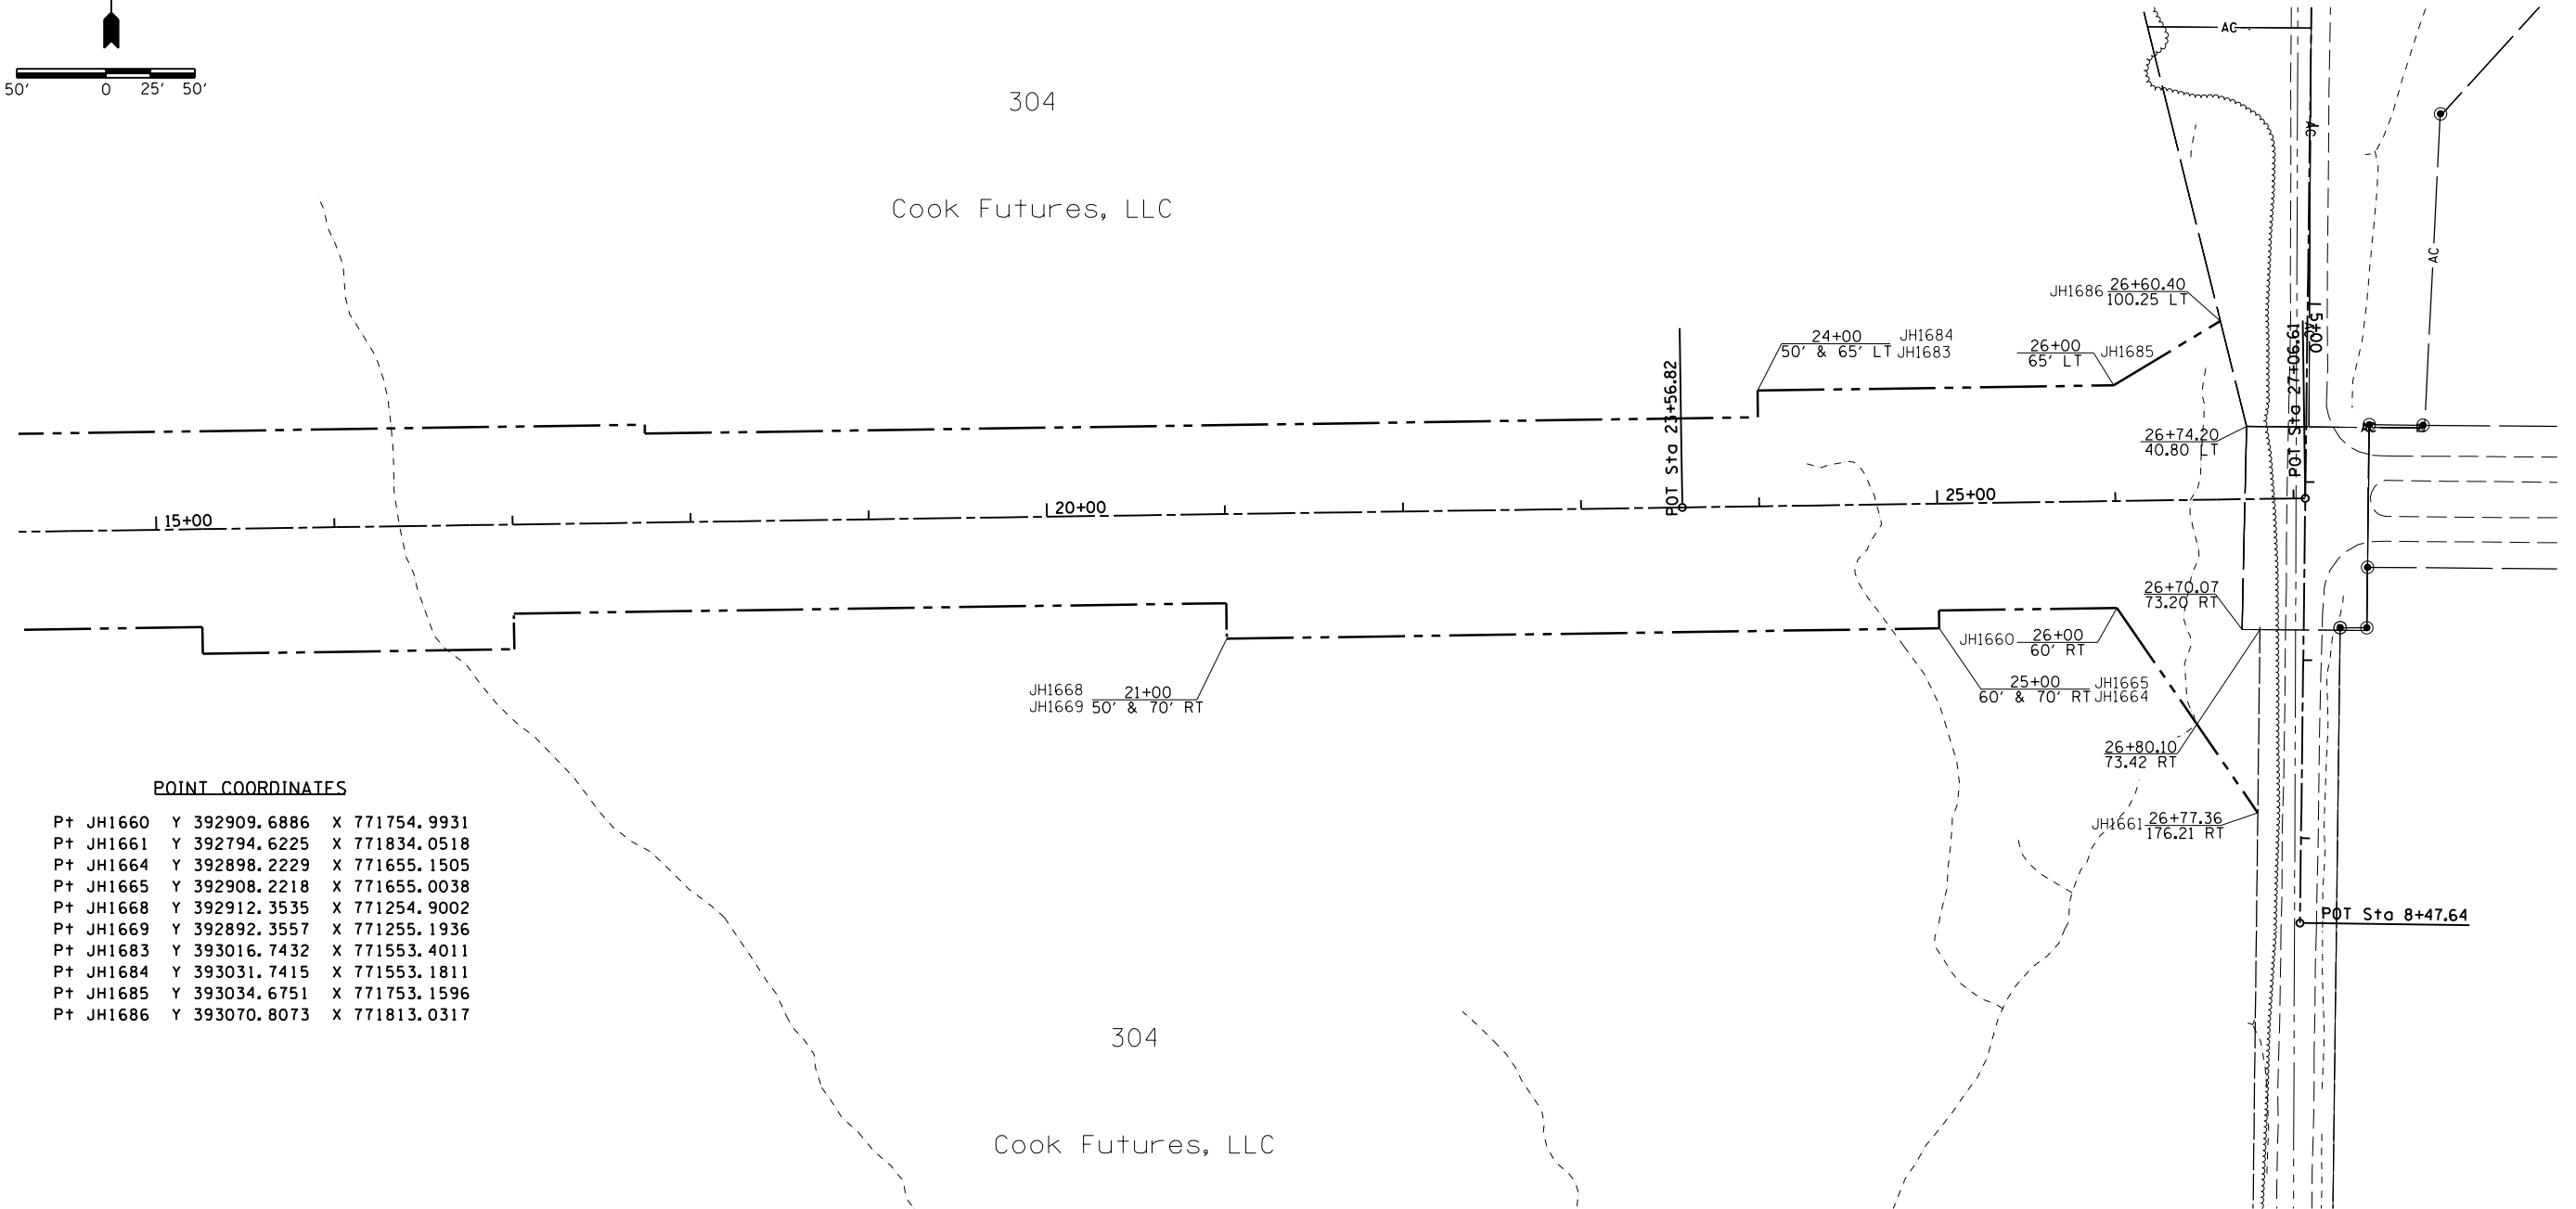


| PARCEL NO. | PROPERTY OWNER | PURPOSE | ACREAGE |
|------------|--------------------|---------|---------|
| 303 | SHIRLEY MAY WATSON | ROW | 1.628 |
| 304 | COOK FUTURES, LLC | ROW | 3.626 |

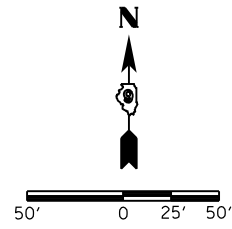

POINT COORDINATES

| | | | | | |
|----|--------|---|-------------|---|-------------|
| P+ | JH1660 | Y | 392909.6886 | X | 771754.9931 |
| P+ | JH1661 | Y | 392794.6225 | X | 771834.0518 |
| P+ | JH1664 | Y | 392898.2229 | X | 771655.1505 |
| P+ | JH1665 | Y | 392908.2218 | X | 771655.0038 |
| P+ | JH1668 | Y | 392912.3535 | X | 771254.9002 |
| P+ | JH1669 | Y | 392892.3557 | X | 771255.1936 |
| P+ | JH1683 | Y | 393016.7432 | X | 771553.4011 |
| P+ | JH1684 | Y | 393031.7415 | X | 771553.1811 |
| P+ | JH1685 | Y | 393034.6751 | X | 771753.1596 |
| P+ | JH1686 | Y | 393070.8073 | X | 771813.0317 |

| | | | |
|--|------------------------------|------------|-----------|
| FILE NAME = | USER NAME = brandonja | DESIGNED - | REVISED - |
| c:\pw\work\p\dot\brandonja\d0292803\78298-shtf-row.dgn | | DRAWN - | REVISED - |
| Default | PLOT SCALE = 100.0000' / in. | CHECKED - | REVISED - |
| | PLOT DATE = 5/29/2013 | DATE - | REVISED - |

**STATE OF ILLINOIS
DEPARTMENT OF TRANSPORTATION**

**RIGHT OF WAY
KIRK LN**

SCALE: SHEET 2 OF 2 SHEETS STA. TO STA.

| F.A.P. RTE. | SECTION | COUNTY | TOTAL SHEETS | SHEET NO. |
|---------------------------|----------|------------|--------------|--------------------|
| 331 | (1-3)R-4 | WILLIAMSON | 62 | 35 |
| | | | | CONTRACT NO. 78298 |
| ILLINOIS FED. AID PROJECT | | | | |