


DATE	
BY	
ORIGINAL SURVEY NO.	
SURVEYED	
PLOTTED	
TEMPLATE	
AREAS	
CHECKED	

DATE	
BY	
ORIGINAL SURVEY NO.	
SURVEYED	
PLOTTED	
TEMPLATE	
AREAS	
CHECKED	

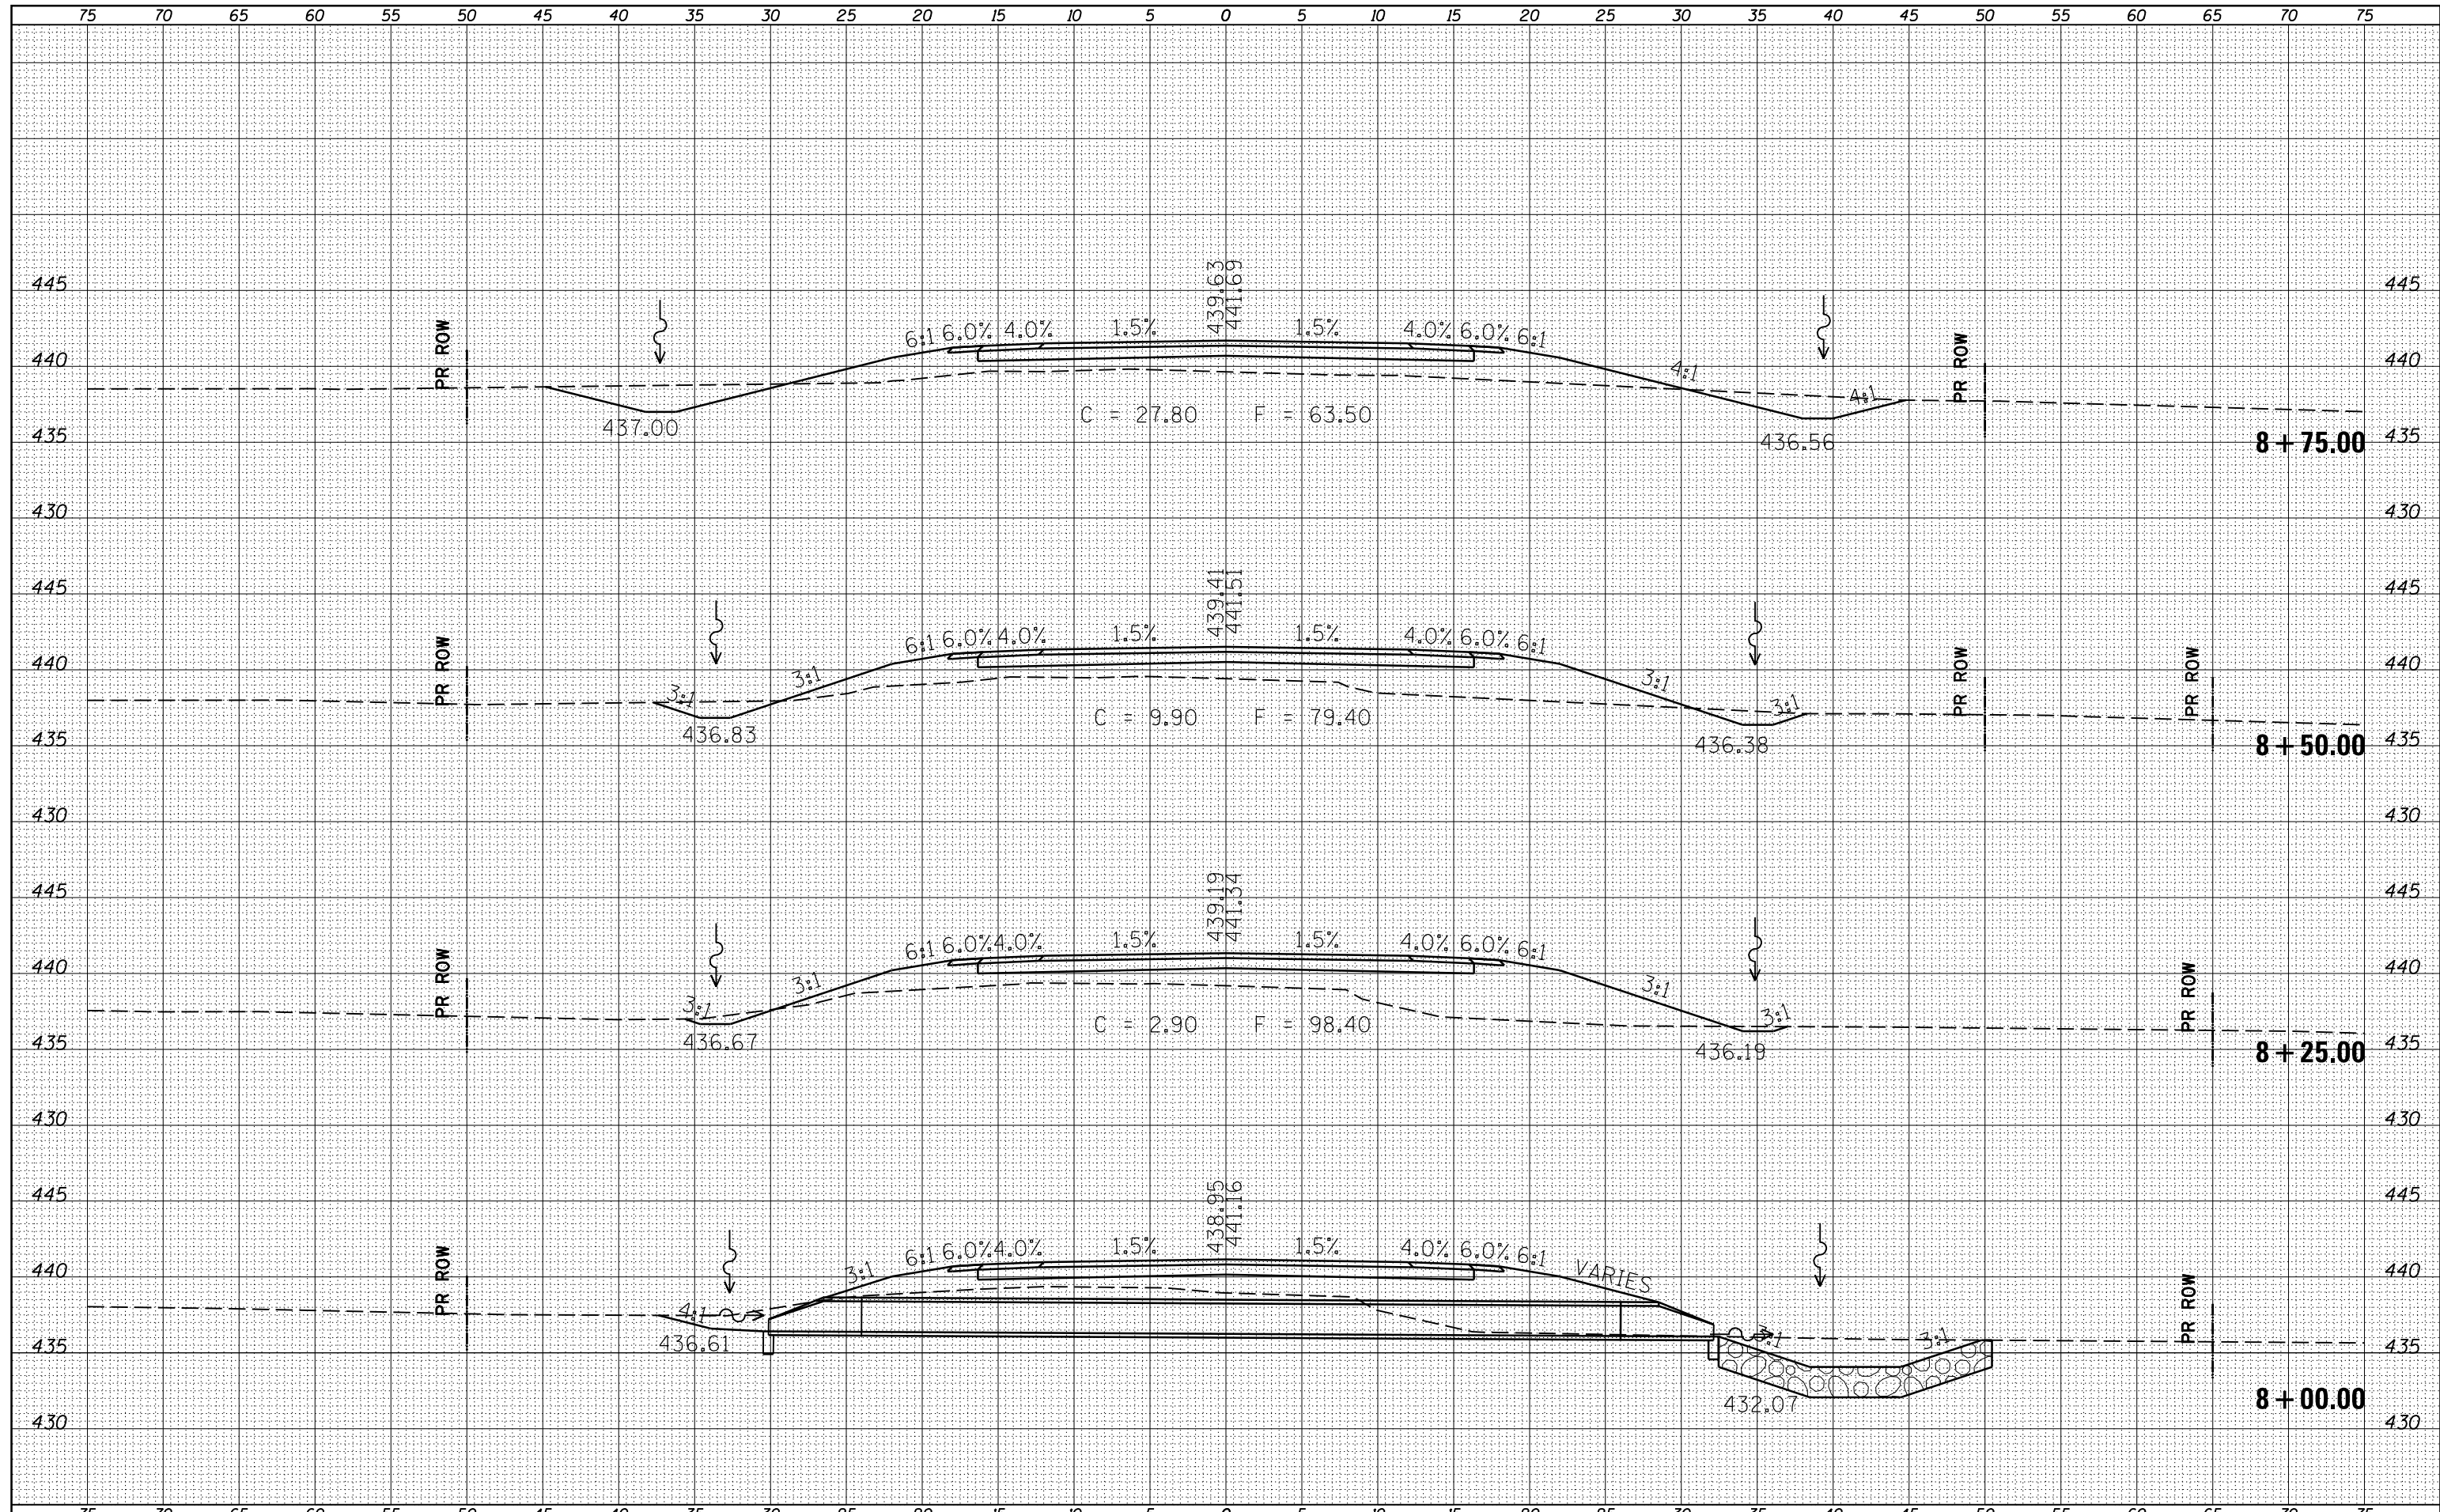

FILE NAME =	USER NAME = susers	DESIGNED -	REVISIED -	STATE OF ILLINOIS DEPARTMENT OF TRANSPORTATION	CROSS SECTIONS - KIRK LN		F.A.P. RTE.	SECTION	COUNTY	TOTAL SHEETS	SHEET NO.	
ca:\pw_work\pwidot\lavenderba\0292803\78298-sh\1-xsections.dgn	PLOT SCALE = 10.0000' / in.	DRAWN -	REVISIED -				331	(1-3)R-4	WILLAMSON	62	39	
\$MODELNAME\$	PLOT DATE = 5/10/2013	CHECKED -	REVISIED -		SCALE:	SHEET 2 OF 21 SHEETS	STA. 8+00.00 TO STA. 8+75.00	CONTRACT NO. 78298				
		DATE -	REVISIED -		ILLINOIS FED. AID PROJECT							