


DATE	
BY	
FINAL SURVEY	SURVEYED
NOTE BOOK	PLOTTED
NO.	TEMPLATE
	AREAS
	CHECKED

DATE	
BY	
ORIGINAL SURVEY	SURVEYED
NOTE BOOK	PLOTTED
NO.	TEMPLATE
	AREAS
	CHECKED

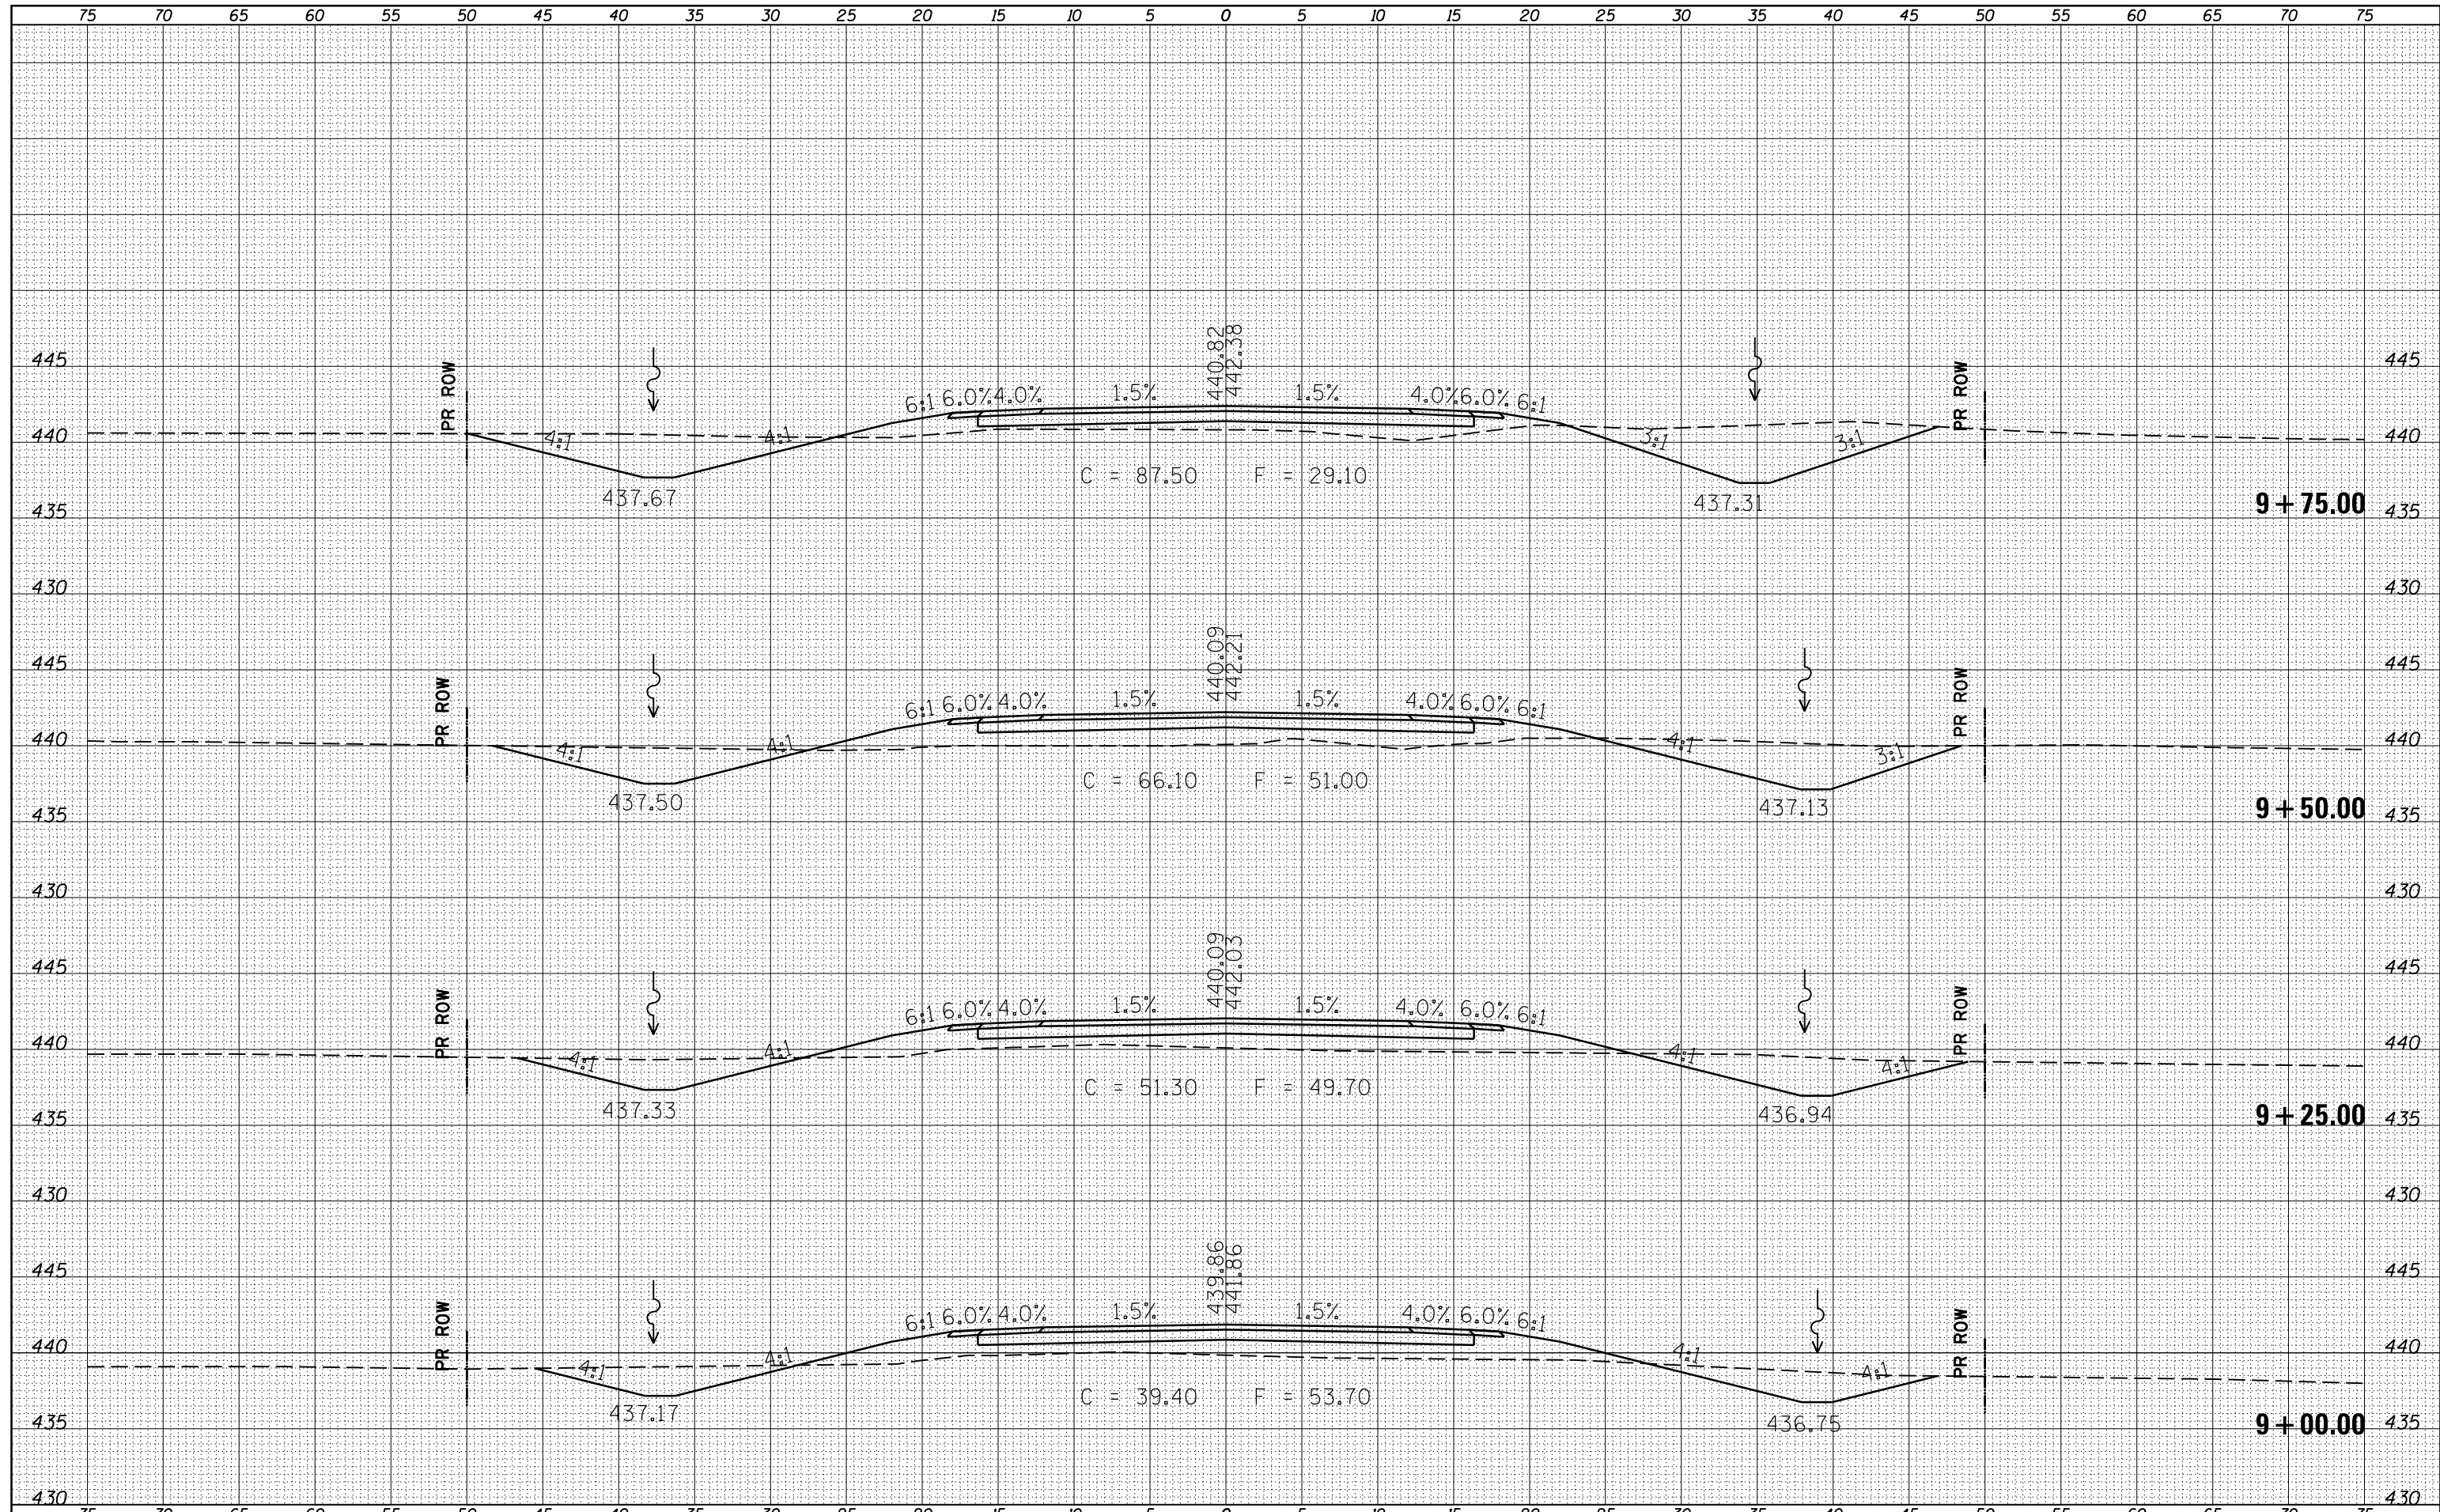

FILE NAME =	USER NAME = susers	DESIGNED -	REVISED -	<b>STATE OF ILLINOIS</b> <b>DEPARTMENT OF TRANSPORTATION</b>	<b>CROSS SECTIONS - KIRK LN</b>			F.A.P. RTE.	SECTION	COUNTY	TOTAL SHEETS	SHEET NO.
c:\pw_work\pwidot\lavenderba\0292803\78298-sh\1-xsections.dgn		DRAWN -	REVISED -					331	(1-3)R-4	WILLIAMSON	62	40
\$MODELNAME\$		CHECKED -	REVISED -		SCALE: SHEET 3 OF 21 SHEETS STA. 9+00.00 TO STA. 9+75.00			CONTRACT NO. 78298				
		DATE -	REVISED -		ILLINOIS FED. AID PROJECT							