


DATE	
BY	
ORIGINAL SURVEY NO.	
SURVEYED	
PLOTTED	
TEMPLATE	
AREAS	
CHECKED	

DATE	
BY	
ORIGINAL SURVEY NO.	
SURVEYED	
PLOTTED	
TEMPLATE	
AREAS	
CHECKED	

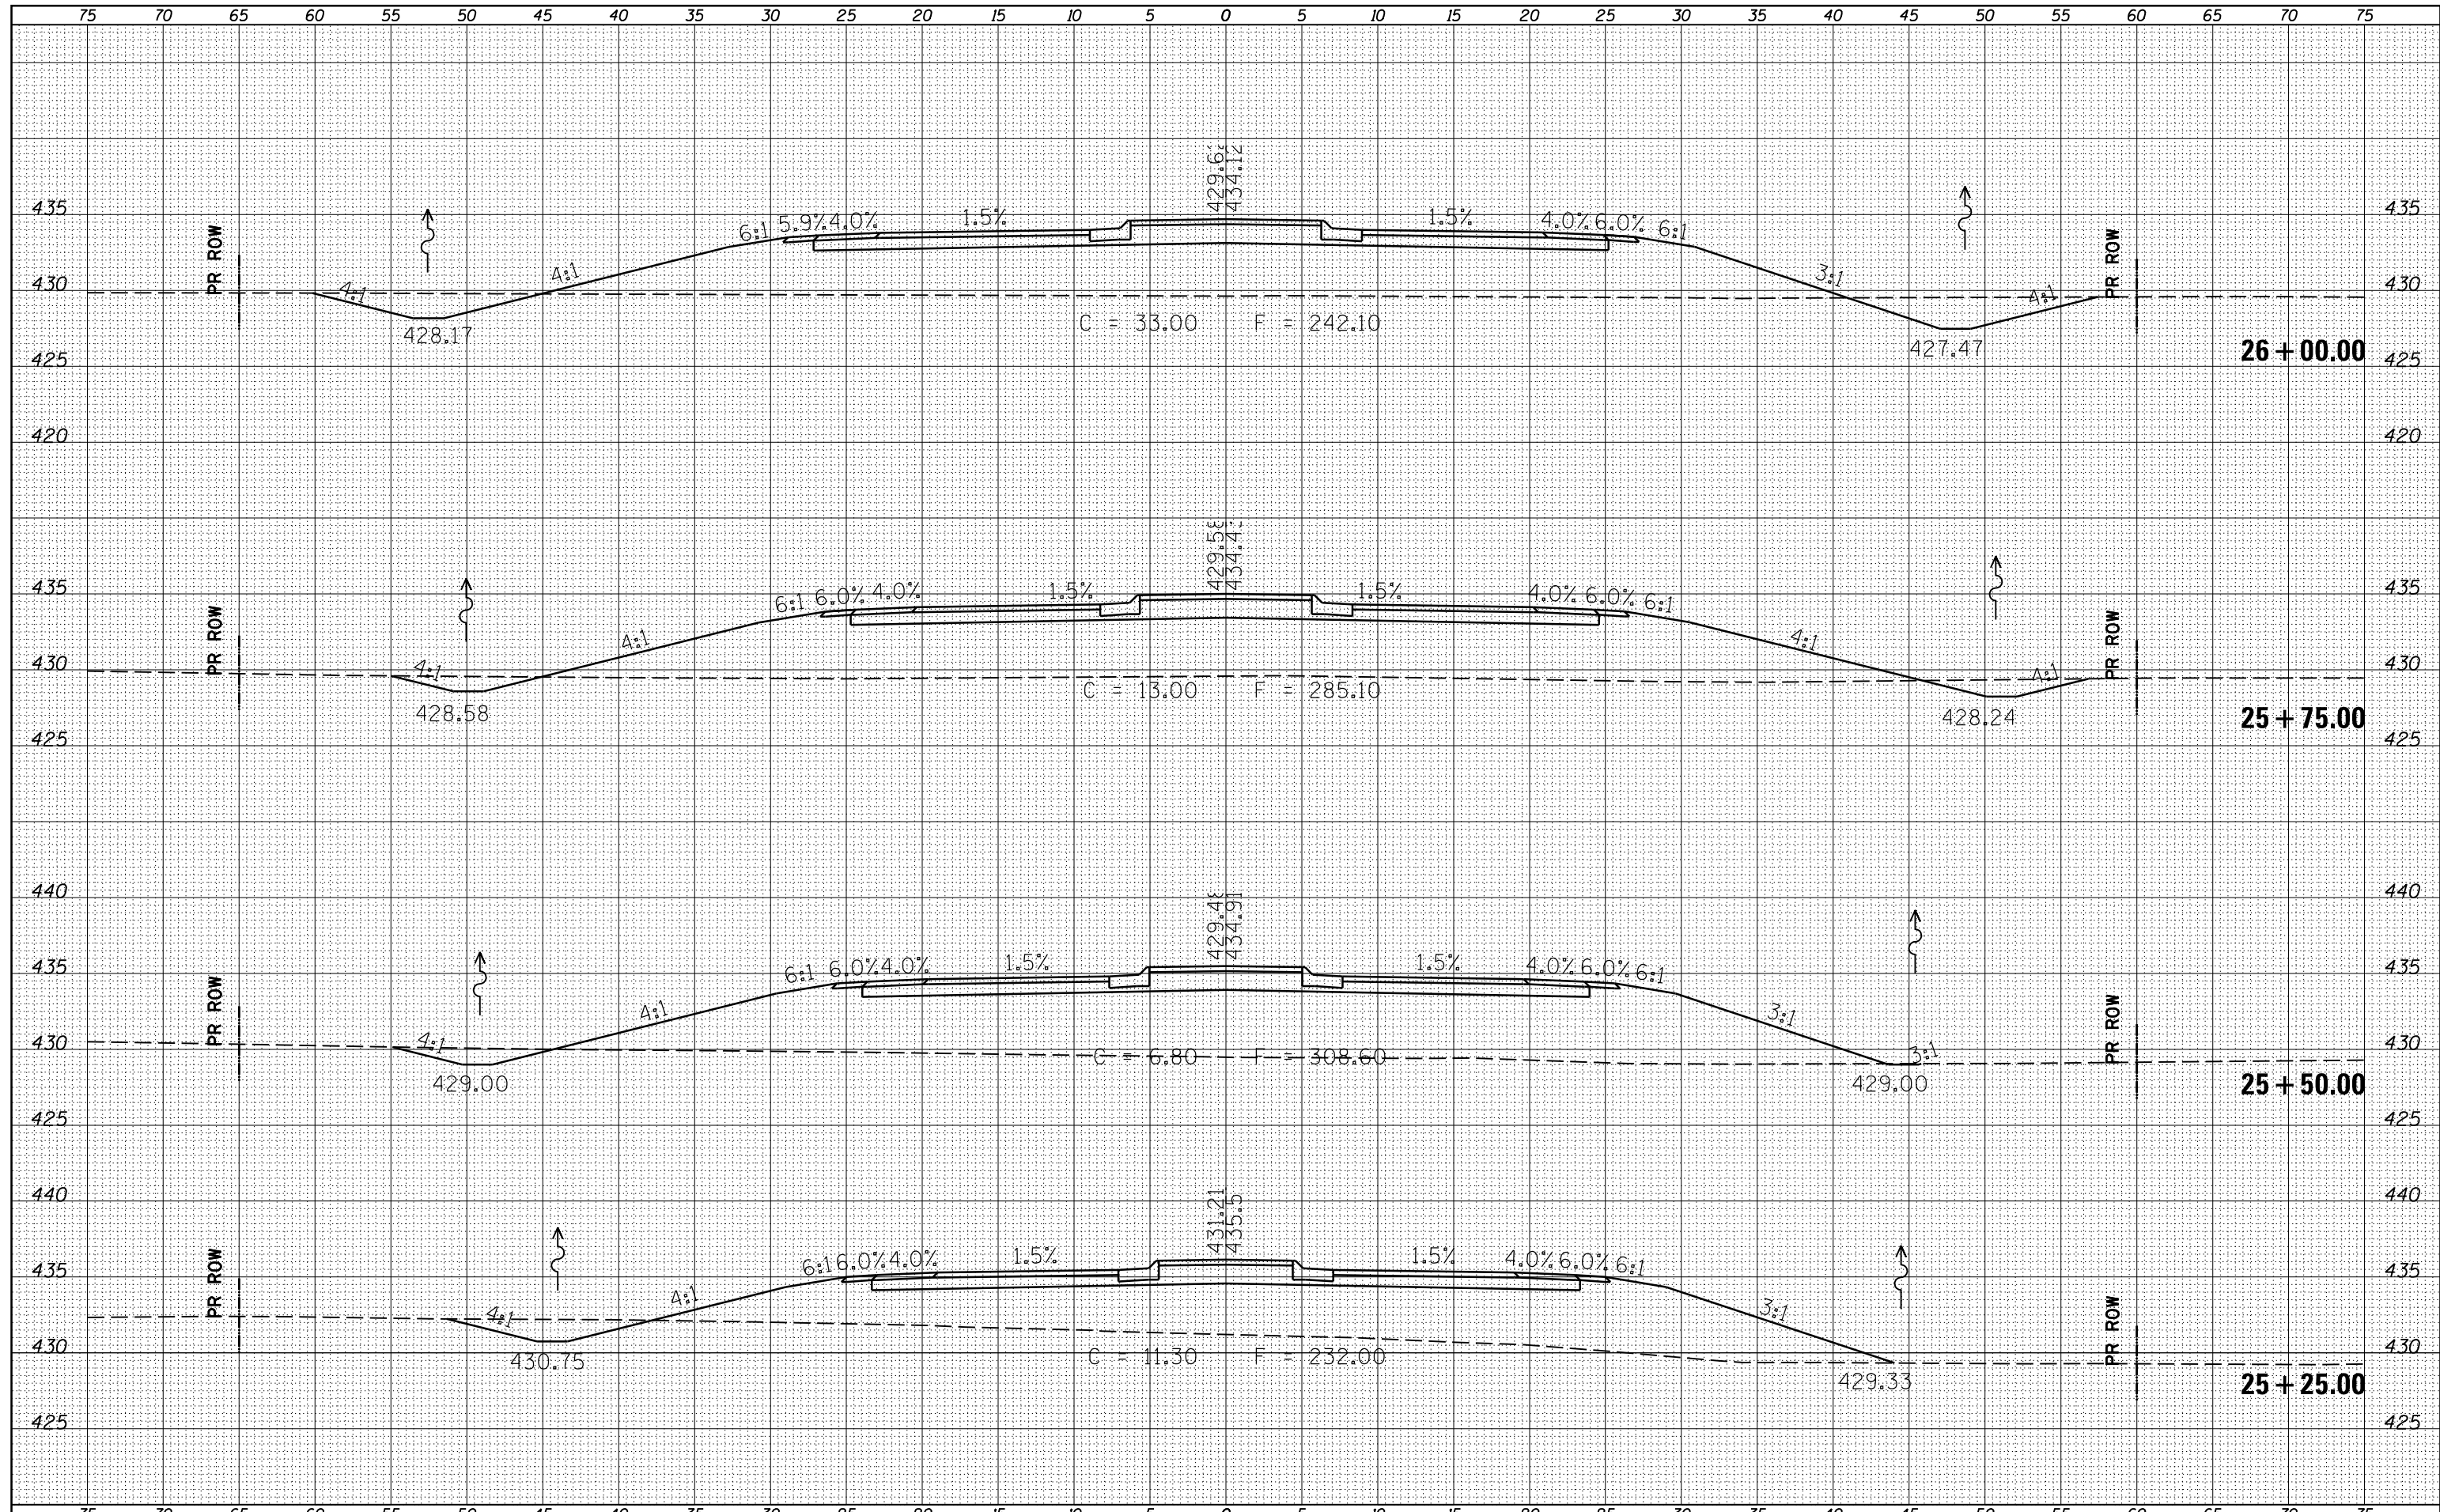

FILE NAME =	USER NAME = susers	DESIGNED -	REVISED -	STATE OF ILLINOIS DEPARTMENT OF TRANSPORTATION	CROSS SECTIONS - KIRK LN			F.A.P. RTE.	SECTION	COUNTY	TOTAL SHEETS	SHEET NO.
es:\pw_work\pwidot\lavenderba\0292803\78298-sh\1-xsections.dgn	DESIGNED -	REVISED -	331					(1-3)R-4	WILLIAMSON	62	57	
PLOT SCALE = 10.0000' / in.	CHECKED -	REVISED -	CONTRACT NO. 78298			ILLINOIS FED. AID PROJECT						
\$MODELNAME\$	DATE -	REVISED -	SCALE:		SHEET 20	OF 21	SHEETS	STA. 25+25.00	TO STA. 26+00.00			