


DATE	
BY	
FINAL SURVEY	SURVEYED
NOTE BOOK	PLOTTED
NO.	TEMPLATE
	AREAS
	CHECKED

DATE	
BY	
ORIGINAL SURVEY	SURVEYED
NOTE BOOK	PLOTTED
NO.	TEMPLATE
	AREAS
	CHECKED

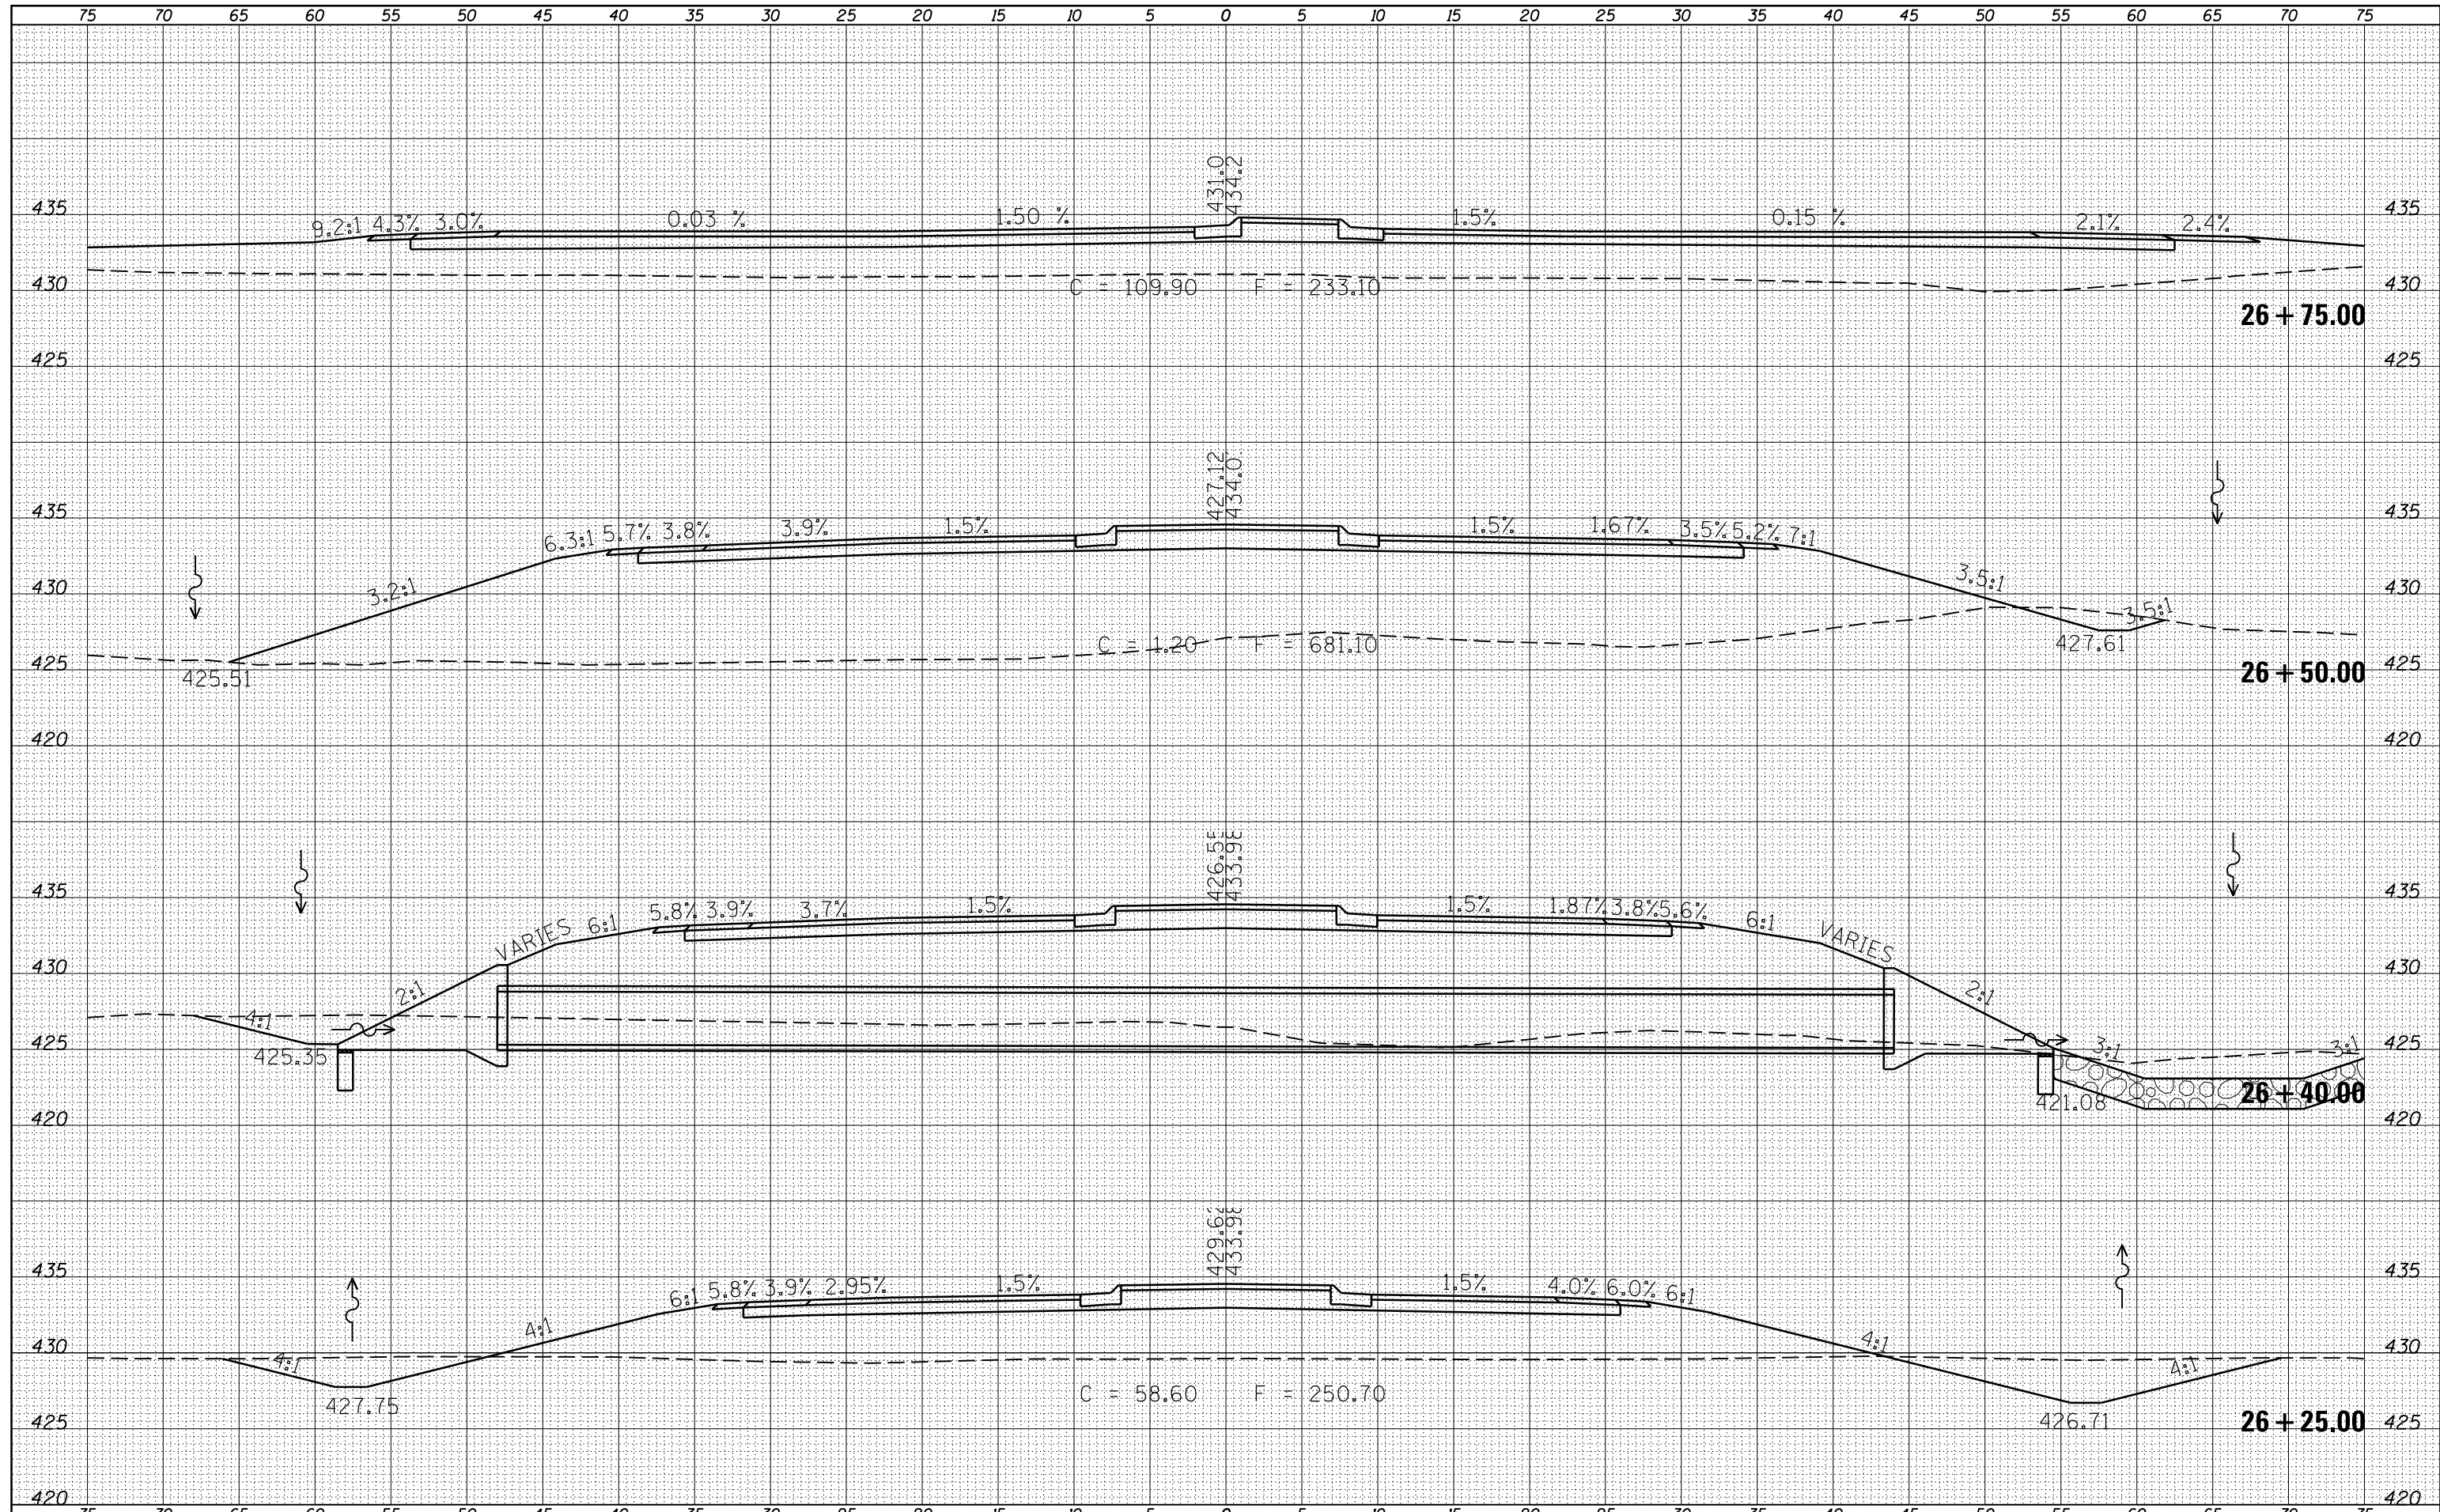

FILE NAME =	USER NAME = susers	DESIGNED -	REVISED -	<b>STATE OF ILLINOIS</b> <b>DEPARTMENT OF TRANSPORTATION</b>	<b>CROSS SECTIONS - KIRK LN</b>		F.A.P. RTE.	SECTION	COUNTY	TOTAL SHEETS	SHEET NO.
ca:\pw\work\p\dot\lavenderba\0292803\78298-sh\1-xsections.dgn		DRAWN -	REVISED -		331	(1-3)R-4	WILLIAMSON	62	58		
		CHECKED -	REVISED -		CONTRACT NO. 78298						
*MODELNAME*		DATE -	REVISED -		SCALE:	SHEET 21	OF 21	SHEETS	STA. 26+25.00	TO STA. 26+75.00	ILLINOIS FED. AID PROJECT