


DATE	
BY	
SURVEYED	
PLOTTED	
TEMPLATE	
AREAS	
CHECKED	
FINAL SURVEY	
NOTE BOOK	
NO.	

DATE	
BY	
SURVEYED	
PLOTTED	
TEMPLATE	
AREAS	
CHECKED	
ORIGINAL SURVEY	
NOTE BOOK	
NO.	

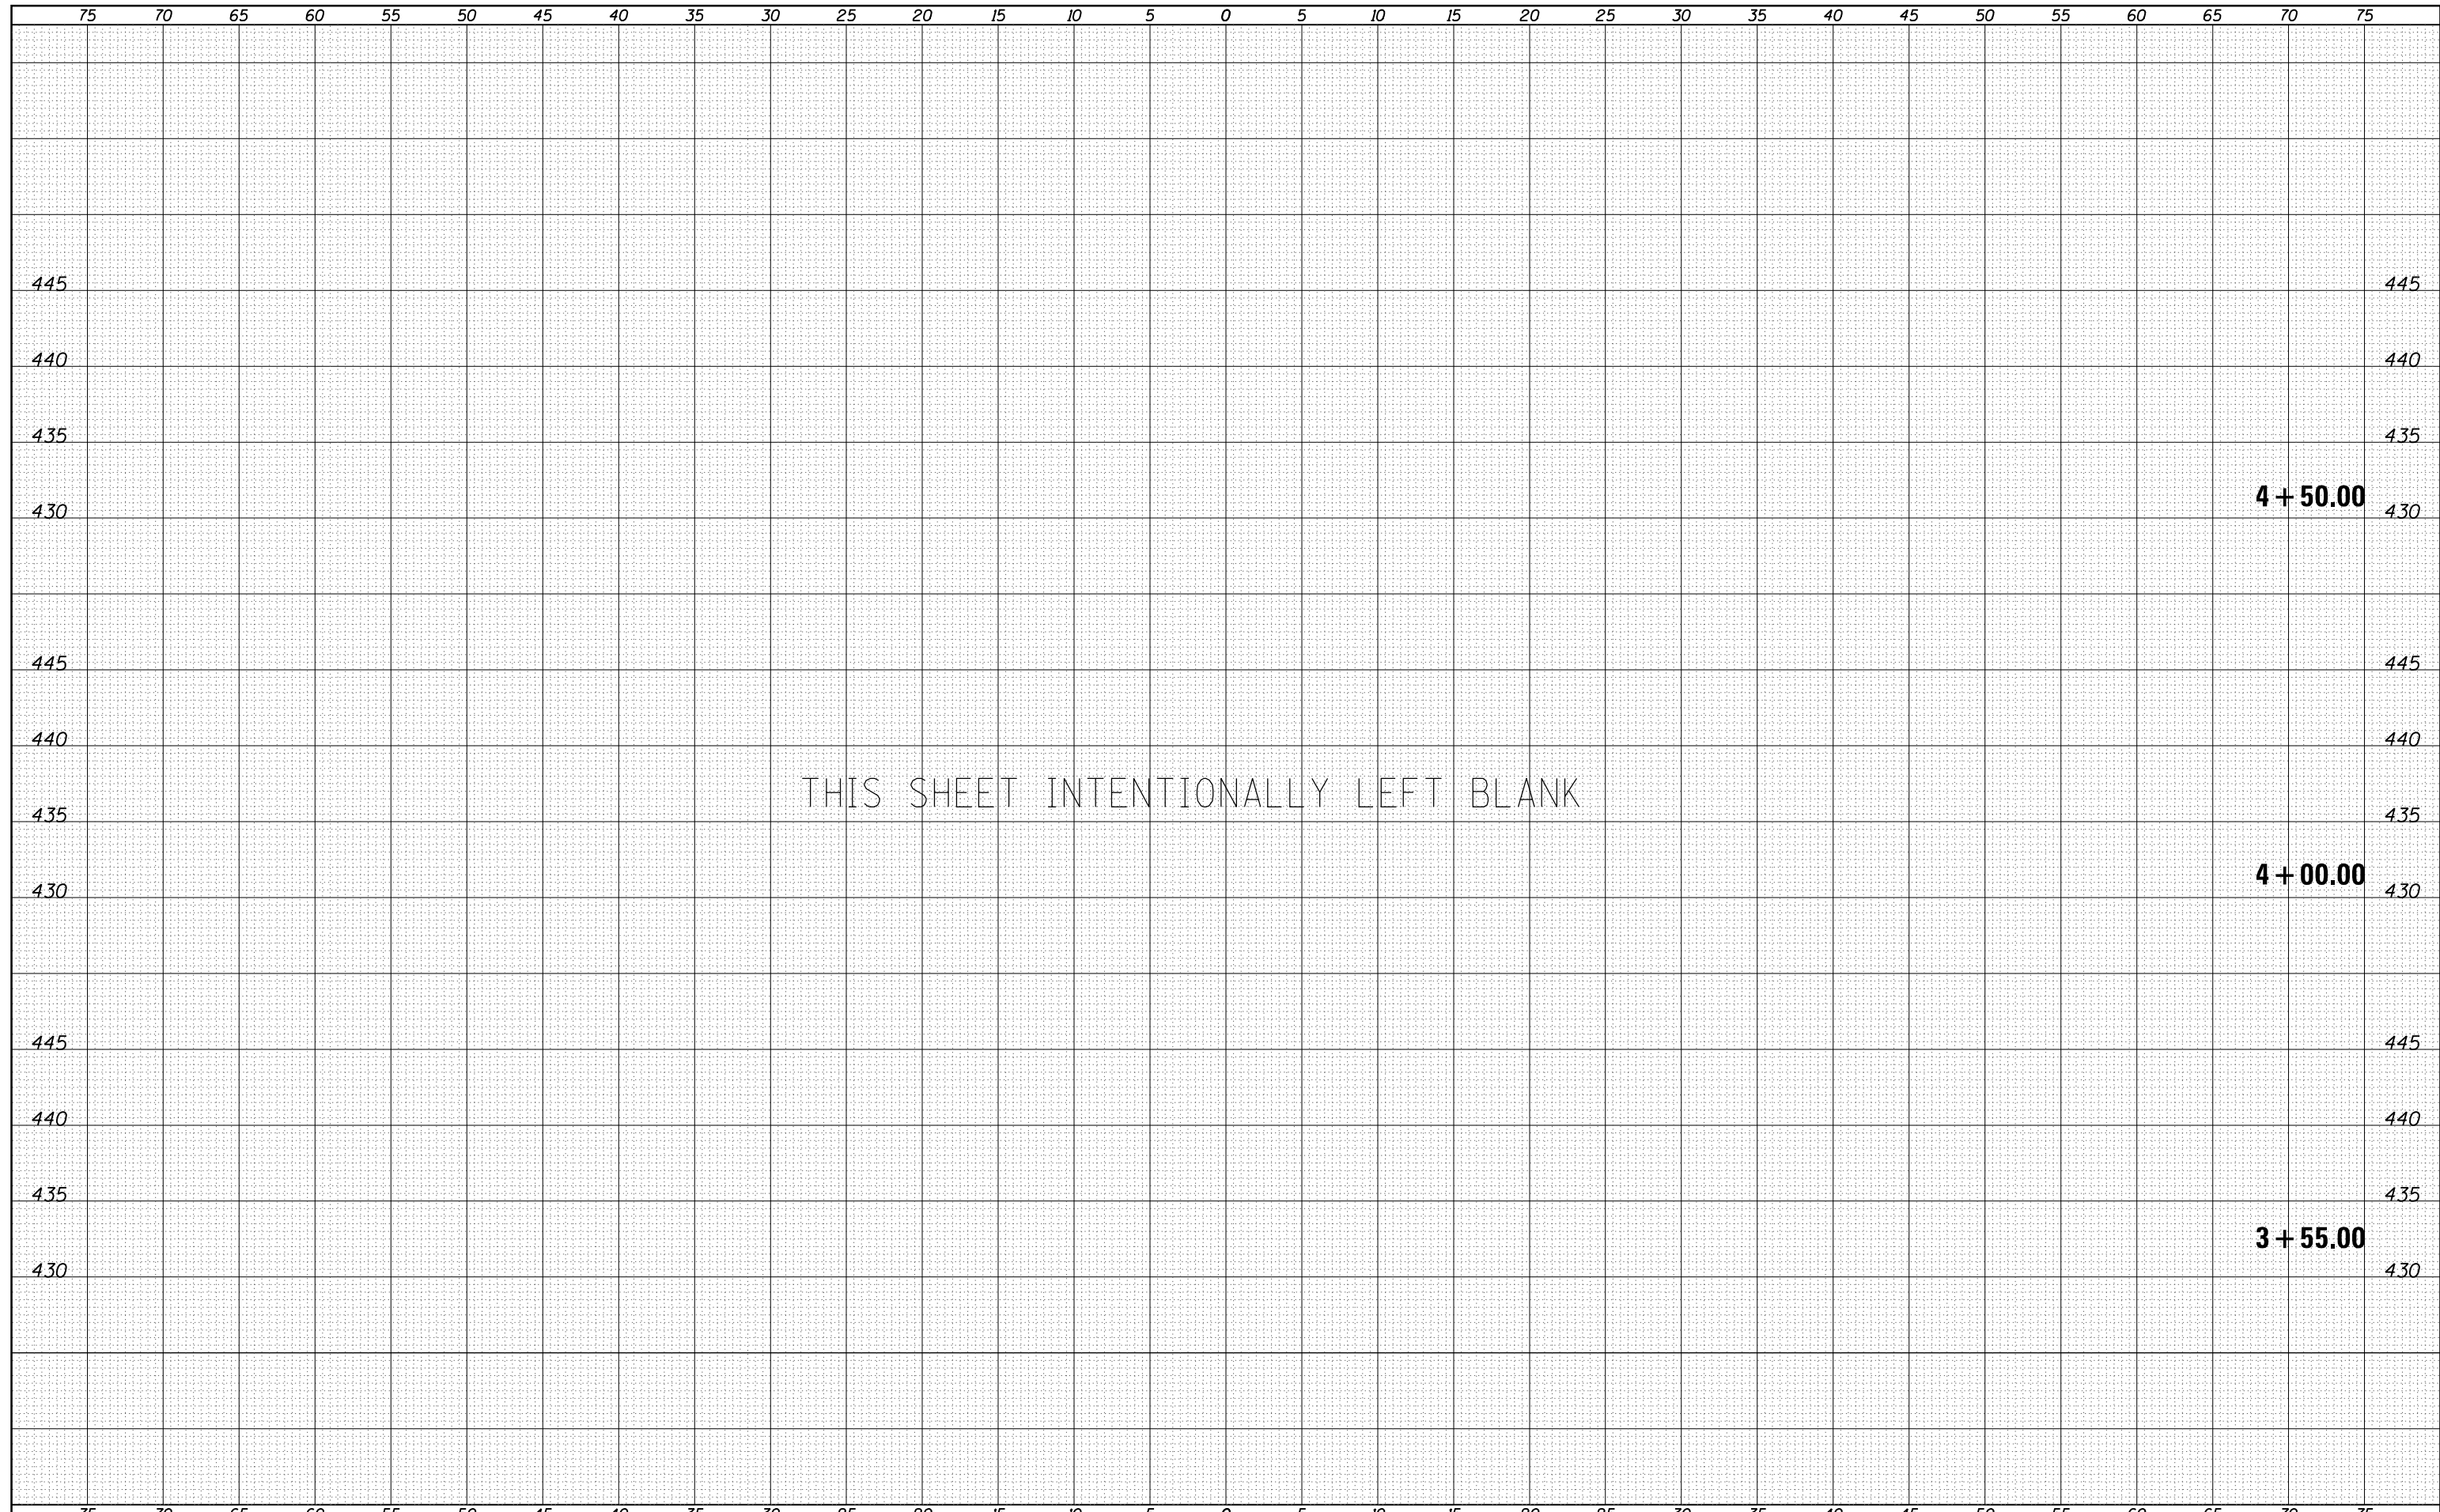

FILE NAME =	USER NAME = brandonja	DESIGNED -	REVISED -	STATE OF ILLINOIS DEPARTMENT OF TRANSPORTATION	CROSS SECTIONS - MAIN ST. SOUTH	F.A.P. RTE.	SECTION	COUNTY	TOTAL SHEETS	SHEET NO.	
es:\pw_work\pwidot\brandonja\d0292803\78298-sh	2-xsectionsmain.dgn	DRAWN -	REVISED -			331	(1-3)R-4	WILLIAMSON	62	59	
Default	PLOT SCALE = 10.0000' / in.	CHECKED -	REVISED -			CONTRACT NO. 78298		ILLINOIS FED. AID PROJECT			
	PLOT DATE = 5/29/2013	DATE -	REVISED -			SCALE:	SHEET 1 OF 4 SHEETS	STA. 3+55.00 TO STA. 4+50.00			