

STATE OF ILLINOIS
DEPARTMENT OF TRANSPORTATION

F.A.I. RTE.	SECTION	COUNTY	TOTAL SHEETS	SHEET NO.
64	95-(5,6)PP-2	WASHINGTON	8	1
		ILLINOIS	CONTRACT NO. 76U14	

D-98-091-24

FOR INDEX OF SHEETS, SEE SHEET NO. 2

PROPOSED
HIGHWAY PLANS

FAI ROUTE 64 (I-64)
SECTION 95-(5,6)PP-2
PAVEMENT PATCHING
WASHINGTON COUNTY


BRIDGE OMISSION
S.N. 095-0061 (EB)
STA. 3262+84 TO
STA. 3264+46

BRIDGE OMISSION
S.N. 095-0062 (WB)
STA. 3262+98 TO
STA. 3264+59

BRIDGE OMISSION
S.N. 095-0063 (EB)
STA. 3282+12 TO
STA. 3284+18

BRIDGE OMISSION
S.N. 095-0064 (WB)
STA. 3282+91 TO
STA. 3284+97

C-98-173-24

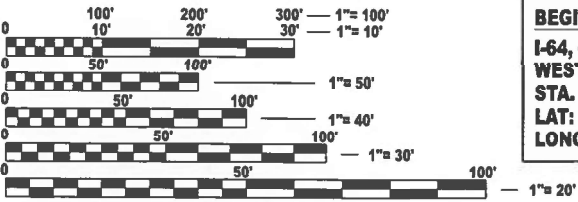


BEGIN PROJECT
I-64, @ 0.9 MILES
WEST OF CH 11
STA. 2935+25
LAT: 38.39127° N
LONG: 89.29192° W

FULL SIZE PLANS HAVE BEEN PREPARED USING STANDARD
ENGINEERING SCALES. REDUCED SIZED PLANS WILL NOT
CONFORM TO STANDARD SCALES. IN MAKING MEASUREMENTS
ON REDUCED PLANS, THE ABOVE SCALES MAY BE USED.


J.U.L.I.E.
JOINT UTILITY LOCATION INFORMATION FOR EXCAVATION
1-800-892-0123
OR 811

PROJECT ENGINEER: BILLIE OWEN
PROJECT MANAGER: BRANDON HUMPHREYS
CONTRACT NO. 76U14

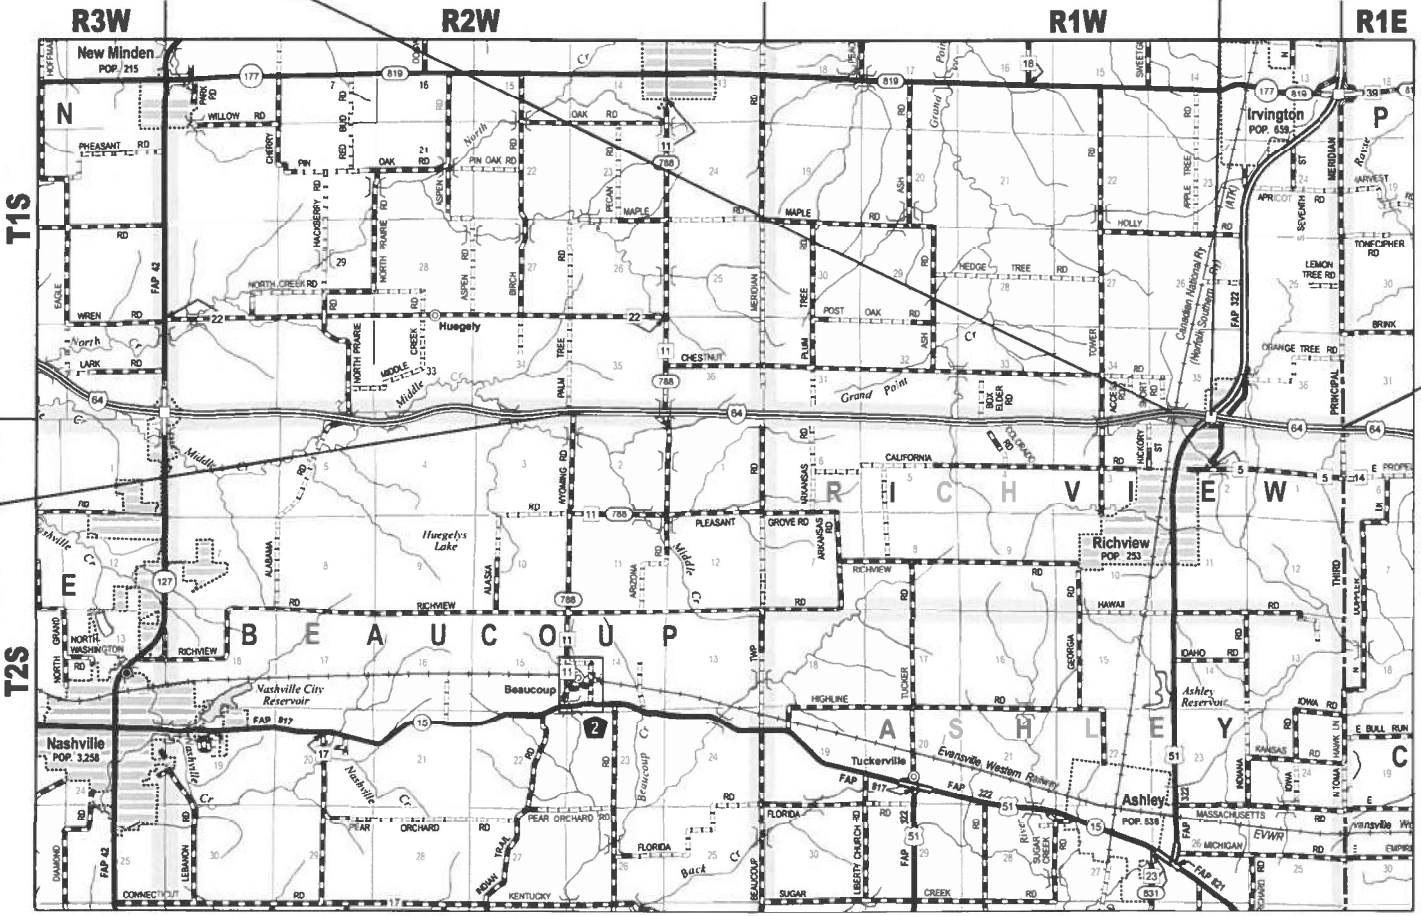

NOT TO SCALE

GROSS LENGTH = 42,027 FT. = 7.960 MILE
NET LENGTH = 41,659 FT. = 7.890 MILE

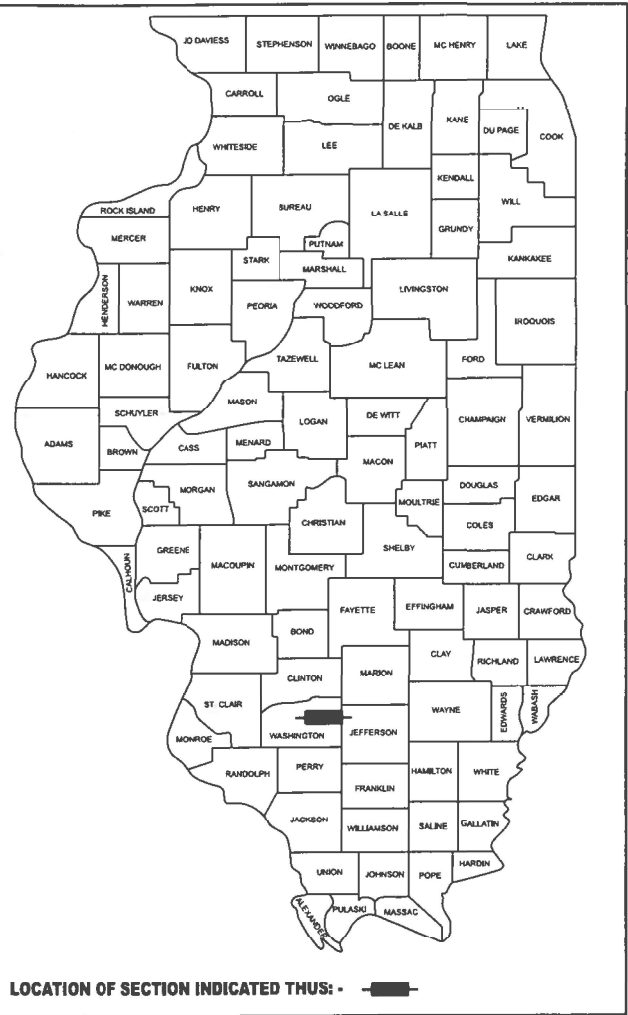

END PROJECT
I-64, @ JEFFERSON
COUNTY LINE
STA. 3355+52
LAT: 38.38731° N
LONG: 89.14537° W

STATE OF ILLINOIS
DEPARTMENT OF TRANSPORTATION

SUBMITTED May 8, 2024
[Signature] REGIONAL ENGINEER

June 28, 2024 [Signature]
ENGINEER OF DESIGN AND ENVIRONMENT

June 28, 2024 [Signature]
DIRECTOR OF HIGHWAYS PROJECT IMPLEMENTATION

PRINTED BY THE AUTHORITY
OF THE STATE OF ILLINOIS

INDEX OF SHEETS

- 1. COVER SHEET
- 2. INDEX OF SHEETS, HIGHWAY STANDARDS, PERTINENT INFORMATION, GENERAL NOTES, & COMMITMENTS
- 3. SUMMARY OF QUANTITIES
- 4. TYPICAL SECTIONS
- 5-7. SCHEDULES OF QUANTITIES
- 8. LOCATION MAP

HIGHWAY STANDARDS

000001-08	STANDARD SYMBOLS, ABBREVIATIONS, AND PATTERNS
001001-02	AREAS OF REINFORCEMENT BARS
001006	DECIMAL OF AN INCH AND OF A FOOT
701400-12	APPROACH TO LANE CLOSURE, FREEWAY/EXPRESSWAY
701401-13	LANE CLOSURE, FREEWAY/EXPRESSWAY
701406-13	LANE CLOSURE, FREEWAY/EXPRESSWAY, DAY OPERATIONS ONLY
701411-09	LANE CLOSURE, MULTILANE, AT ENTRANCE OR EXIT RAMP, FOR SPEEDS ≥ 45 MPH
701426-09	LANE CLOSURE, MULTILANE, INTERMITTENT OR MOVING OPER., FOR SPEEDS ≥ 45 MPH
701428-01	TRAFFIC CONTROL SETUP AND REMOVAL FREEWAY/EXPRESSWAY
701901-09	TRAFFIC CONTROL DEVICES
780001-05	TYPICAL PAVEMENT MARKINGS
781001-04	TYPICAL APPLICATIONS RAISED REFLECTIVE PAVEMENT MARKERS

PERTINENT INFORMATION

THE CONTRACTOR SHALL BE AWARE THAT THE FOLLOWING PROJECT(S) WITHIN OR ADJACENT TO THE LIMITS OF THIS CONTRACT SECTION MAY BE UNDER CONSTRUCTION DURING CONSTRUCTION OPERATIONS FOR THIS CONTRACT:

- CONTRACT NO: 78604, ROUTE I-064 (I-64), SECTION (41-6, 41-6-1, 41-7)RS-2; BSMART 2023, JEFFERSON COUNTY

GENERAL NOTES

- 1. THE UTILITIES KNOWN TO HAVE FACILITIES WITHIN THE PROJECT AREA ARE AS FOLLOWS:
 - AMEREN ILLINOIS
 - AT&T ILLINOIS
 - CHARTER COMMUNICATIONS, INC.
 - CLEARWAVE FIBER LLC
 - COUNTRYMARK COOPERATIVE, LLP
 - FRONTIER COMMUNICATIONS
 - KINDER MORGAN
 - VILLAGE OF RICHVIEW
 - TRI-COUNTY ELECTRIC COOPERATIVE, INC.
 - WASHINGTON COUNTY WATER CO.
- 2. NO SURVEY WAS PERFORMED FOR THIS PROJECT AND THE PLANS WERE CREATED USING MICROFILM AND FIELD MEASUREMENTS.
- 3. OVERNIGHT LANE CLOSURES WILL BE PERMITTED ONLY WHEN PERFORMING NIGHTTIME WORK.
- 4. THE RESIDENT ENGINEER SHALL VERIFY THE EXISTENCE OF HIGHWAY LIGHTING, INTELLIGENT TRANSPORTATION SYSTEMS (I.T.S.) UTILITIES, AND/OR ELECTRICAL CABLES ASSOCIATED WITH TRAFFIC SIGNALS WITHIN THE PROJECT LIMITS. IF ANY OF THESE EXIST WITHIN THE PROJECT LIMITS, AND IF THESE ITEMS REQUIRE LOCATING, THE CONTRACTOR SHALL BE DIRECTED TO DO SO ACCORDING TO SECTION 803 OF THE STANDARD SPECIFICATIONS. THIS WORK SHALL BE PAID FOR ACCORDING TO ARICLE 109.04 OF THE STANDARD SPECIFICATIONS.
- 5. FOUR CHANGEABLE MESSAGE SIGNS SHALL BE REQUIRED FOR THIS PROJECT. THEY SHALL BE PLACED AT THE BEGINNING OF THE PROJECT, ALONG US 51 ON THE NORTHBOUND AND SOUTHBOUND APPROACH TO THE I-64 INTERCHANGE, AND AT THE END OF THE PROJECT TWO WEEKS PRIOR TO ANY LANE CLOSURE. THEY SHALL REMAIN UP FOR THE DURATION OF THE PROJECT.
- 6. THE INTENT OF THE MILLING IS TO REMOVE THE HMA RESURFACING ONLY. THE UNDERLYING CONCRETE SHALL NOT BE DISTURBED.
- 7. THE FOLLOWING MIXTURE REQUIREMENTS ARE APPLICABLE FOR THIS PROJECT:

MIXTURE USE	PARTIAL DEPTH PATCH
AC/PG	PG 64-22
DESIGN AIR VOIDS	4.0% @NDES=90
MIX COMPOSITION (GRADATION)	IL 9.5
FRICTION AGG	MIXTURE "D"
QUALITY MGMT PROGRAM	QC/QA
MATERIAL TRANSFER DEVICE REQUIRED	NO

PLAN QUANTITIES FOR HOT-MIX ASPHALT ITEMS ARE CALCULATED USING A UNIT WEIGHT OF 112 LBS/SQ YD/IN

COMMITMENTS

NONE

MODEL: General Notes Sheet [Sheet]
FILE NAME: c:\p\p_work\p\w\td\h\umphreys\bd409333\0\B876\114-s\h-gennote.dgn

	USER NAME = Brandon.Humphreys	DESIGNED -	REVISED -	STATE OF ILLINOIS DEPARTMENT OF TRANSPORTATION	INDEX OF SHEETS, HIGHWAY STANDARDS, PERTINENT INFORMATION, GENERAL NOTES, & COMMITMENTS			F.A.I. RTE.	SECTION	COUNTY	TOTAL SHEETS	SHEET NO.
		DRAWN -	REVISED -					64	95-(5,6)PP-2	WASHINGTON	8	2
		CHECKED -	REVISED -					CONTRACT NO. 76U14				
	PLOT DATE = 5/7/2024	DATE -	REVISED -		SCALE:	SHEET 1	OF 1	SHEETS	STA.	TO STA.	ILLINOIS FED. AID PROJECT	

MODEL: Summary of Quantities Sheet [Sheet]
FILE NAME: c:\p\work\widol\humpreys\bd099333\0\B876\14-shh-SOO.dgn

CODE NO.	ITEM	UNIT	TOTAL QUANTITY	CONSTR. CODE
				100% STATE ROADWAY
				0006
				RURAL
45100200	CRACK FILLING	POUND	6665	6665
67100100	MOBILIZATION	L SUM	1	1
70100420	TRAFFIC CONTROL AND PROTECTION, STANDARD 701411	EACH	4	4
70100700	TRAFFIC CONTROL AND PROTECTION, STANDARD 701406	L SUM	1	1
70100800	TRAFFIC CONTROL AND PROTECTION, STANDARD 701401	L SUM	1	1
70107025	CHANGEABLE MESSAGE SIGN	CAL DA	140	140
70300100	SHORT TERM PAVEMENT MARKING	FOOT	2464	2464
70300150	SHORT TERM PAVEMENT MARKING REMOVAL	SQ FT	824	824
* 78000400	THERMOPLASTIC PAVEMENT MARKING - LINE 6"	FOOT	6570	6570
* 78100100	RAISED REFLECTIVE PAVEMENT MARKER	EACH	684	684
78300200	RAISED REFLECTIVE PAVEMENT MARKER REMOVAL	EACH	684	684
X4406240	PARTIAL DEPTH REMOVAL, TYPE II, 4"	SQ YD	40	40
X4406440	PARTIAL DEPTH REMOVAL, TYPE III, 4"	SQ YD	1014	1014
X4406640	PARTIAL DEPTH REMOVAL, TYPE IV, 4"	SQ YD	7762	7762
X4421000	PARTIAL DEPTH PATCHING	TON	1977	1977
Ø Z0076604	TRAINEES TRAINING PROGRAM GRADUATE	HOOR	500	500


* SPECIALTY ITEM

Ø 0042


REV. - MS

	USER NAME = Brandon.Humphreys	DESIGNED -	REVISED -	STATE OF ILLINOIS DEPARTMENT OF TRANSPORTATION	SUMMARY OF QUANTITIES			F.A.I. RTE.	SECTION	COUNTY	TOTAL SHEETS	SHEET NO.
		DRAWN -	REVISED -					64	95-(5,6)PP-2	WASHINGTON	8	3
		CHECKED -	REVISED -					CONTRACT NO. 76U14				
	PLOT DATE = 5/7/2024	DATE -	REVISED -		SCALE:	SHEET 1	OF 1 SHEETS	STA.	TO STA.	ILLINOIS FED. AID PROJECT		


MODEL: Typical Sections Sheet [Sheet]
FILE NAME: c:\pawork\pawid\tdh\humpreys\bd409333\01D876114-sh1-typical.dgn

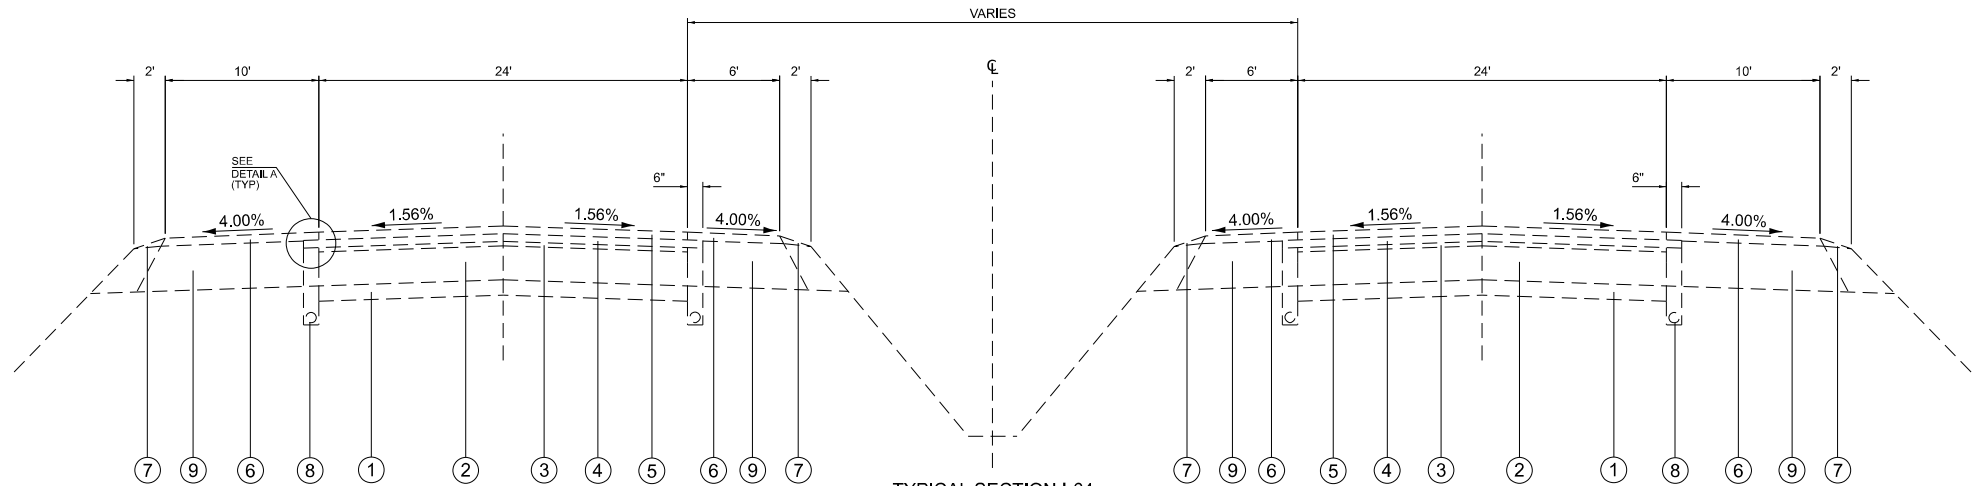


TYPICAL SECTION I-64
STA. 2935+25.00 TO STA. 3206+82.50
STA. 3233+82.25 TO STA. 3249+91.61
STA. 3274+69.87 TO STA. 3310+10.82
STA. 3329+80.82 TO STA. 3355+51.88

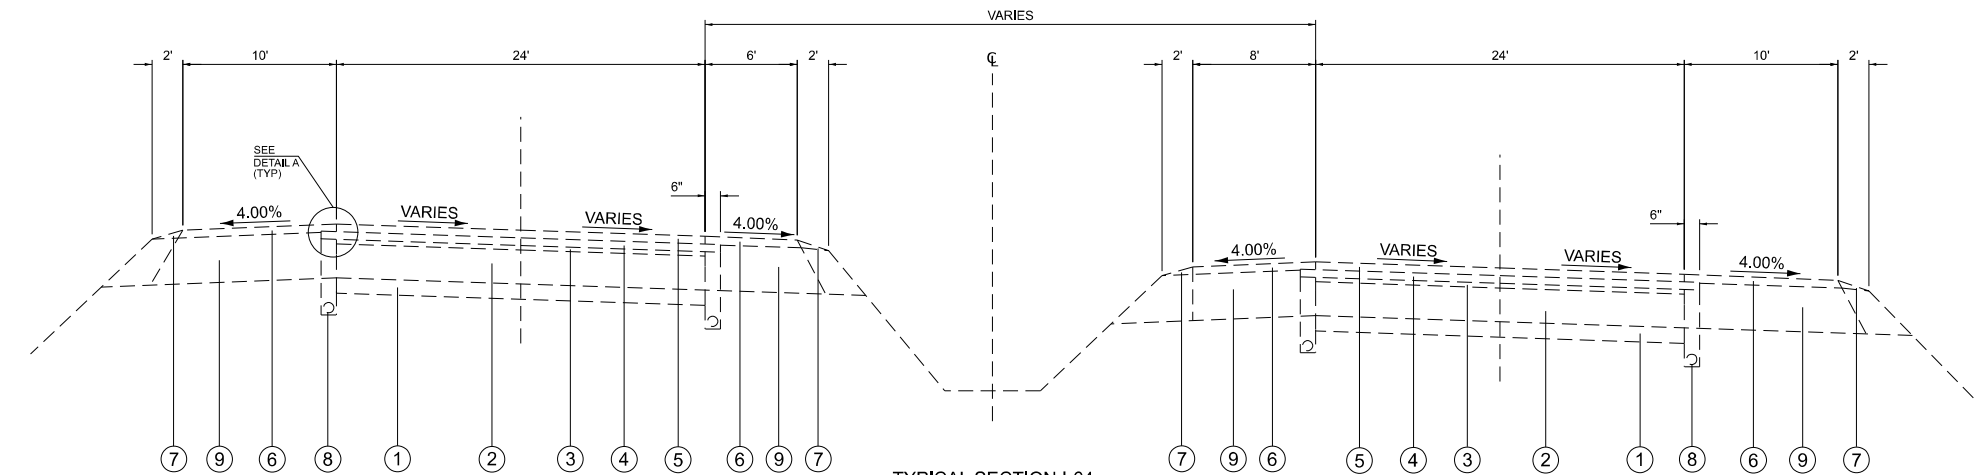

TYPICAL SECTION I-64
STA. 3249+91.61 TO STA. 3274+69.87

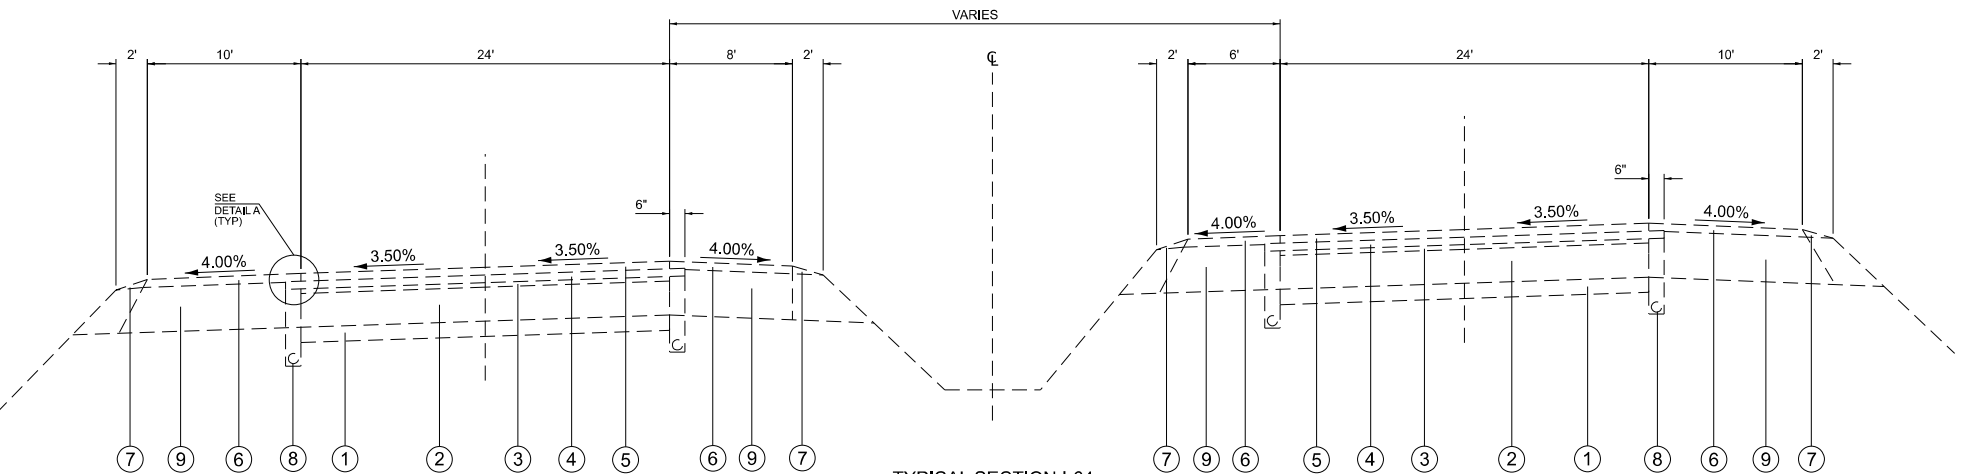

TYPICAL SECTION I-64
STA. 3206+82.56 TO STA. 3233+89.25
STA. 3310+10.82 TO STA. 3329+80.82

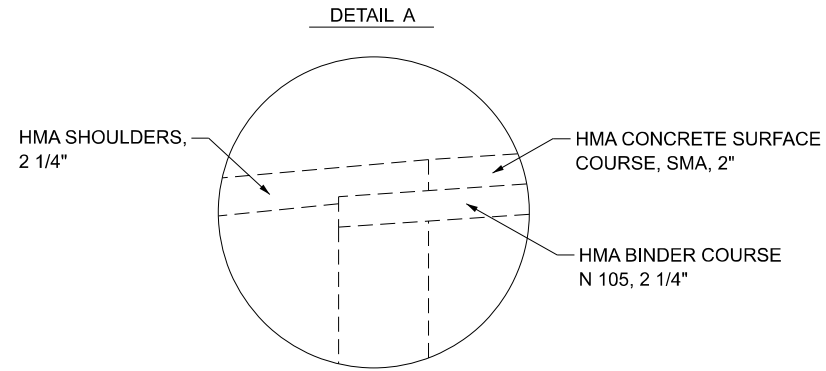

LEGEND

- ① EXISTING STABILIZED SUB-BASE, 4"
- ② EXISTING CONT. REINFORCED P.C.C. PAVEMENT, 8"
- ③ EXISTING BITUMINOUS RESURFACING, 1 1/4"
- ④ EXISTING HOT-MIX ASPHALT BINDER COURSE, 2 1/4"
- ⑤ EXISTING HOT-MIX ASPHALT SURFACE COURSE, STONE MATRIX ASPHALT, 2"
- ⑥ EXISTING HOT-MIX ASPHALT SHOULDERS, 2 1/4"
- ⑦ EXISTING AGGREGATE WEDGE SHOULDERS, TYPE B
- ⑧ PIPE UNDERDRAIN, 4"
- ⑨ EXISTING STABILIZED SHOULDERS, 11 1/4"

USER NAME = Brandon.Humphreys	DESIGNED -	REVISED -
	DRAWN -	REVISED -
	CHECKED -	REVISED -
PLOT DATE = 5/3/2024	DATE -	REVISED -

STATE OF ILLINOIS
DEPARTMENT OF TRANSPORTATION

TYPICAL SECTIONS

SCALE: SHEET 1 OF 1 SHEETS STA. 2935+25.00 TO STA. 3355+51.88

F.A.I. RTE.	SECTION	COUNTY	TOTAL SHEETS	SHEET NO.
64	95-(5,6)PP-2	WASHINGTON	8	4
CONTRACT NO. 76U14				
ILLINOIS FED. AID PROJECT				

MODEL: Schedule of Quantities Sheet 1 [Sheet]
FILE NAME: c:\paw_work\pawidol\humpreys\099333\0\0876\114-sft-schedule.dgn

SHORT TERM PAVEMENT MARKING SCHEDULE (1 OF 2)					
PARTIAL DEPTH PATCH #	EB / WB	LOCATION	STATION	SHORT TERM PAVEMENT MARKING	SHORT TERM PAVEMENT MARKING REMOVAL
				SKIP DASH WHITE	
				(FEET)	(SQ FT)
1	EB	CL	3046+16	44	14.7
2	EB	CL	3051+44	24	8.0
3	EB	CL	3056+72	44	14.7
4	EB	CL	3067+28	76	25.4
5	EB	CL	3094+68	92	30.7
6	EB	CL	3110+52	100	33.4
7	EB	CL	3025+03	56	18.7
8	EB	CL	3035+59	44	14.7
9	EB	CL	3046+15	40	13.4
10	EB	CL	3072+55	60	20.0
11	EB	CL	3089+39	72	24.0
12	EB	CL	3110+51	40	13.4
13	EB	CL	3115+79	32	10.7
14	EB	CL	3147+47	40	13.4
15	EB	CL	3163+31	84	28.0
16	EB	CL	3168+59	44	14.7
17	EB	CL	3179+15	28	9.4
18	EB	CL	3189+71	96	32.0
19	EB	CL	3205+55	32	10.7
20	EB	CL	3210+83	32	10.7
21	EB	CL	3226+67	100	33.4
SUBTOTAL				1180	394.1

SHORT TERM PAVEMENT MARKING SCHEDULE (2 OF 2)					
PARTIAL DEPTH PATCH #	EB / WB	LOCATION	STATION	SHORT TERM PAVEMENT MARKING	SHORT TERM PAVEMENT MARKING REMOVAL
				SKIP DASH WHITE	
				(FEET)	(SQ FT)
22	WB	CL	3321+71	40	13.4
23	WB	CL	3300+59	24	8.0
24	WB	CL	3284+97	28	9.4
25	WB	CL	3264+61	20	6.7
26	WB	CL	3253+07	108	36.0
27	WB	CL	3237+23	56	18.7
28	WB	CL	3231+95	20	6.7
29	WB	CL	3221+39	84	28.0
30	WB	CL	3210+83	20	6.7
31	WB	CL	3205+55	28	9.4
32	WB	CL	3184+43	64	21.4
33	WB	CL	3158+03	40	13.4
34	WB	CL	3136+91	20	6.7
35	WB	CL	3131+63	52	17.4
36	WB	CL	3121+07	52	17.4
37	WB	CL	3110+51	32	10.7
38	WB	CL	3105+23	36	12.0
39	WB	CL	3089+39	28	9.4
40	WB	CL	3084+11	56	18.7
41	WB	CL	3067+27	20	6.7
42	WB	CL	3061+99	12	4.0
43	WB	CL	3056+71	76	25.4
44	WB	CL	3040+87	60	20.0
45	WB	CL	3121+08	24	8.0
46	WB	CL	3110+52	56	18.7
47	WB	CL	3105+24	40	13.4
48	WB	CL	3084+12	48	16.0
49	WB	CL	3072+56	44	14.7
50	WB	CL	3067+28	56	18.7
51	WB	CL	3056+72	60	20.0
52	WB	CL	3046+16	20	6.7
SUBTOTAL				1284	429.0
TOTAL				2464	824

	USER NAME = Brandon.Humphreys	DESIGNED -	REVISED -	STATE OF ILLINOIS DEPARTMENT OF TRANSPORTATION	SCHEDULES OF QUANTITIES			F.A.I. RTE.	SECTION	COUNTY	TOTAL SHEETS	SHEET NO.
		DRAWN -	REVISED -					64	95-(5,6)PP-2	WASHINGTON	8	5
		CHECKED -	REVISED -					CONTRACT NO. 76U14				
	PLOT DATE = 4/22/2024	DATE -	REVISED -		SCALE:	SHEET 1	OF 3	SHEETS	STA.	TO STA.	ILLINOIS FED.AID PROJECT	

MODEL: Schedule of Quantities Sheet 2 [Sheet]
FILE NAME: c:\paw_work\widdon\humphreys\099333\0\0876\14-sft-schedule.dgn

PAVEMENT MARKING SCHEDULE (1 OF 2)						
PARTIAL DEPTH PATCH #	EB / WB	LOCATION	STATION	THERMOPLASTIC PAVEMENT MARKING - LINE 6"	RAISED REFLECTIVE PAVEMENT MARKERS	RAISED REFLECTIVE PAVEMENT MARKER REMOVAL
				SKIP DASH WHITE	CRYSTAL	(EACH)
				(FEET)	(EACH)	
1	EB	CL	3046+16	120	12	12
2	EB	CL	3051+44	60	6	6
3	EB	CL	3056+72	120	12	12
4	EB	CL	3067+28	200	20	20
5	EB	CL	3094+68	250	26	26
6	EB	CL	3110+52	280	28	28
7	EB	CL	3025+03	150	16	16
8	EB	CL	3035+59	120	12	12
9	EB	CL	3046+15	110	12	12
10	EB	CL	3072+55	160	16	16
11	EB	CL	3089+39	190	20	20
12	EB	CL	3110+51	100	10	10
13	EB	CL	3115+79	80	8	8
14	EB	CL	3147+47	100	10	10
15	FR	CL	3163+31	230	24	24
16	EB	CL	3168+59	120	12	12
17	EB	CL	3179+15	70	8	8
18	EB	CL	3189+71	270	28	28
19	EB	CL	3205+55	80	8	8
20	EB	CL	3210+83	80	8	8
21	EB	CL	3226+67	280	28	28
SUBTOTAL				3170	324	324

PAVEMENT MARKING SCHEDULE (2 OF 2)						
PARTIAL DEPTH PATCH #	EB / WB	LOCATION	STATION	THERMOPLASTIC PAVEMENT MARKING - LINE 6"	RAISED REFLECTIVE PAVEMENT MARKERS	RAISED REFLECTIVE PAVEMENT MARKER REMOVAL
				SKIP DASH WHITE	CRYSTAL	(EACH)
				(FEET)	(EACH)	
22	WB	CL	3321+71	100	10	10
23	WB	CL	3300+59	60	6	6
24	WB	CL	3284+97	70	8	8
25	WB	CL	3264+61	50	6	6
26	WB	CL	3253+07	290	30	30
27	WB	CL	3237+23	150	16	16
28	WB	CL	3231+95	50	6	6
29	WB	CL	3221+39	230	24	24
30	WB	CL	3210+83	50	6	6
31	WB	CL	3205+55	70	8	8
32	WB	CL	3184+43	180	18	18
33	WB	CL	3158+03	100	10	10
34	WB	CL	3136+91	50	6	6
35	WB	CL	3131+63	140	14	14
36	WB	CL	3121+07	140	14	14
37	WB	CL	3110+51	80	8	8
38	WB	CL	3105+23	90	10	10
39	WB	CL	3089+39	70	8	8
40	WB	CL	3084+11	150	16	16
41	WB	CL	3067+27	50	6	6
42	WB	CL	3061+99	30	4	4
43	WB	CL	3056+71	200	20	20
44	WB	CL	3040+87	170	18	18
45	WB	CL	3121+08	60	6	6
46	WB	CL	3110+52	150	16	16
47	WB	CL	3105+24	100	10	10
48	WB	CL	3084+12	130	14	14
49	WB	CL	3072+56	120	12	12
50	WB	CL	3067+28	150	16	16
51	WB	CL	3056+72	170	18	18
52	WB	CL	3046+16	50	6	6
SUBTOTAL				3400	360	360
TOTAL				6570	684	684

	USER NAME = Brandon.Humphreys	DESIGNED -	REVISED -	STATE OF ILLINOIS DEPARTMENT OF TRANSPORTATION	SCHEDULES OF QUANTITIES			F.A.I. RTE.	SECTION	COUNTY	TOTAL SHEETS	SHEET NO.
		DRAWN -	REVISED -					64	95-(5,6)PP-2	WASHINGTON	8	6
		CHECKED -	REVISED -					CONTRACT NO. 76U14				
	PLOT DATE = 6/11/2024	DATE -	REVISED -		SCALE:	SHEET 2	OF 3	SHEETS	STA.	TO STA.	ILLINOIS FED. AID PROJECT	

MODEL: Schedule of Quantities Sheet 3 [Sheet]
FILE NAME: c:\paw_work\pawid\humpreys\099333\0\0876\114-sft-schedule.dgn

PARTIAL DEPTH PATCHING SCHEDULE (1 OF 2)										
PARTIAL DEPTH PATCH #	EB / WB	LOCATION	STATION	LENGTH	WIDTH	CRACK FILLING	PARTIAL DEPTH REMOVAL, 4"			PARTIAL DEPTH HMA PATCHING (TON)
				(FOOT)	(FOOT)	(POUND)	TYPE II	TYPE III	TYPE IV	
							(SQ YD)	(SQ YD)	(SQ YD)	
1	EB	CL	3046+16	460	3	116			153.4	34.4
2	EB	CL	3051+44	240	3	61		80.0		18.0
3	EB	CL	3056+72	480	3	121			160.0	35.9
4	EB	CL	3067+28	800	3	201			266.7	59.8
5	EB	CL	3094+68	1000	3	251			333.4	74.7
6	EB	CL	3110+52	1100	3	276			366.7	82.2
7	EB	CL	3025+03	600	3	151			200.0	44.8
8	EB	CL	3035+59	480	3	121			160.0	35.9
9	EB	CL	3046+15	440	3	111			146.7	32.9
10	EB	CL	3072+55	640	3	161			213.4	47.9
11	EB	CL	3089+39	750	3	189			250.0	56.0
12	EB	CL	3110+51	400	3	101			133.4	29.9
13	EB	CL	3115+79	320	3	81			106.7	24.0
14	EB	CL	3147+47	400	3	101			133.4	29.9
15	EB	CL	3163+31	900	3	226			300.0	67.2
16	EB	CL	3168+59	480	3	121			160.0	35.9
17	EB	CL	3179+15	280	3	71		93.4		21.0
18	EB	CL	3189+71	1050	3	264			350.0	78.4
19	EB	CL	3205+55	320	3	81			106.7	24.0
20	EB	CL	3210+83	320	3	81			106.7	24.0
21	EB	CL	3226+67	1100	3	276			366.7	82.2
SUBTOTAL						3162	0.0	173.4	4013.9	939.0

PARTIAL DEPTH PATCHING SCHEDULE (2 OF 2)										
PARTIAL DEPTH PATCH #	EB / WB	LOCATION	STATION	LENGTH	WIDTH	CRACK FILLING	PARTIAL DEPTH REMOVAL, 4"			PARTIAL DEPTH PATCHING (TON)
				(FOOT)	(FOOT)	(POUND)	TYPE II	TYPE III	TYPE IV	
							(SQ YD)	(SQ YD)	(SQ YD)	
22	WB	CL	3321+71	400	3	101			133.4	29.9
23	WB	CL	3300+59	240	3	61		80.0		18.0
24	WB	CL	3284+97	280	3	71		93.4		21.0
25	WB	CL	3264+61	200	3	51		66.7		15.0
26	WB	CL	3253+07	1150	3	289			383.4	85.9
27	WB	CL	3237+23	600	3	151			200.0	44.8
28	WB	CL	3231+95	200	3	51		66.7		15.0
29	WB	CL	3221+39	900	3	226			300.0	67.2
30	WB	CL	3210+83	200	3	51		66.7		15.0
31	WB	CL	3205+55	280	3	71		93.4		21.0
32	WB	CL	3184+43	700	3	176			233.4	52.3
33	WB	CL	3158+03	400	3	101			133.4	29.9
34	WB	CL	3136+91	200	3	51		66.7		15.0
35	WB	CL	3131+63	560	3	141			186.7	41.9
36	WB	CL	3121+07	550	3	139			183.4	41.1
37	WB	CL	3110+51	320	3	81			106.7	24.0
38	WB	CL	3105+23	360	3	91			120.0	26.9
39	WB	CL	3089+39	280	3	71		93.4		21.0
40	WB	CL	3084+11	600	3	151			200.0	44.8
41	WB	CL	3067+27	200	3	51		66.7		15.0
42	WB	CL	3061+99	120	3	31	40.0			9.0
43	WB	CL	3056+71	800	3	201			266.7	59.8
44	WB	CL	3040+87	650	3	164			216.7	48.6
45	WB	CL	3121+08	240	3	61		80.0		18.0
46	WB	CL	3110+52	600	3	151			200.0	44.8
47	WB	CL	3105+24	400	3	101			133.4	29.9
48	WB	CL	3084+12	520	3	131			173.4	38.9
49	WB	CL	3072+56	480	3	121			160.0	35.9
50	WB	CL	3067+28	600	3	151			200.0	44.8
51	WB	CL	3056+72	650	3	164			216.7	48.6
52	WB	CL	3046+16	200	3	51		66.7		15.0
SUBTOTAL						3503	40.0	840.4	3747.3	1038.0
TOTAL						6665	40	1014	7762	1977

USER NAME = Brandon.Humphreys	DESIGNED -	REVISED -
	DRAWN -	REVISED -
	CHECKED -	REVISED -
PLOT DATE = 5/7/2024	DATE -	REVISED -


STATE OF ILLINOIS
DEPARTMENT OF TRANSPORTATION

SCHEDULES OF QUANTITIES

SCALE: SHEET 3 OF 3 SHEETS STA. TO STA.

F.A.I. RTE.	SECTION	COUNTY	TOTAL SHEETS	SHEET NO.
64	95-(5,6)PP-2	WASHINGTON	8	7
CONTRACT NO. 76U14				
ILLINOIS		FED. AID PROJECT		

MODEL: Location Map Sheet [Sheet]
FILE NAME: c:\p\work\p\work\humpreys\4099333\0\B76\114-shd-details.dgn

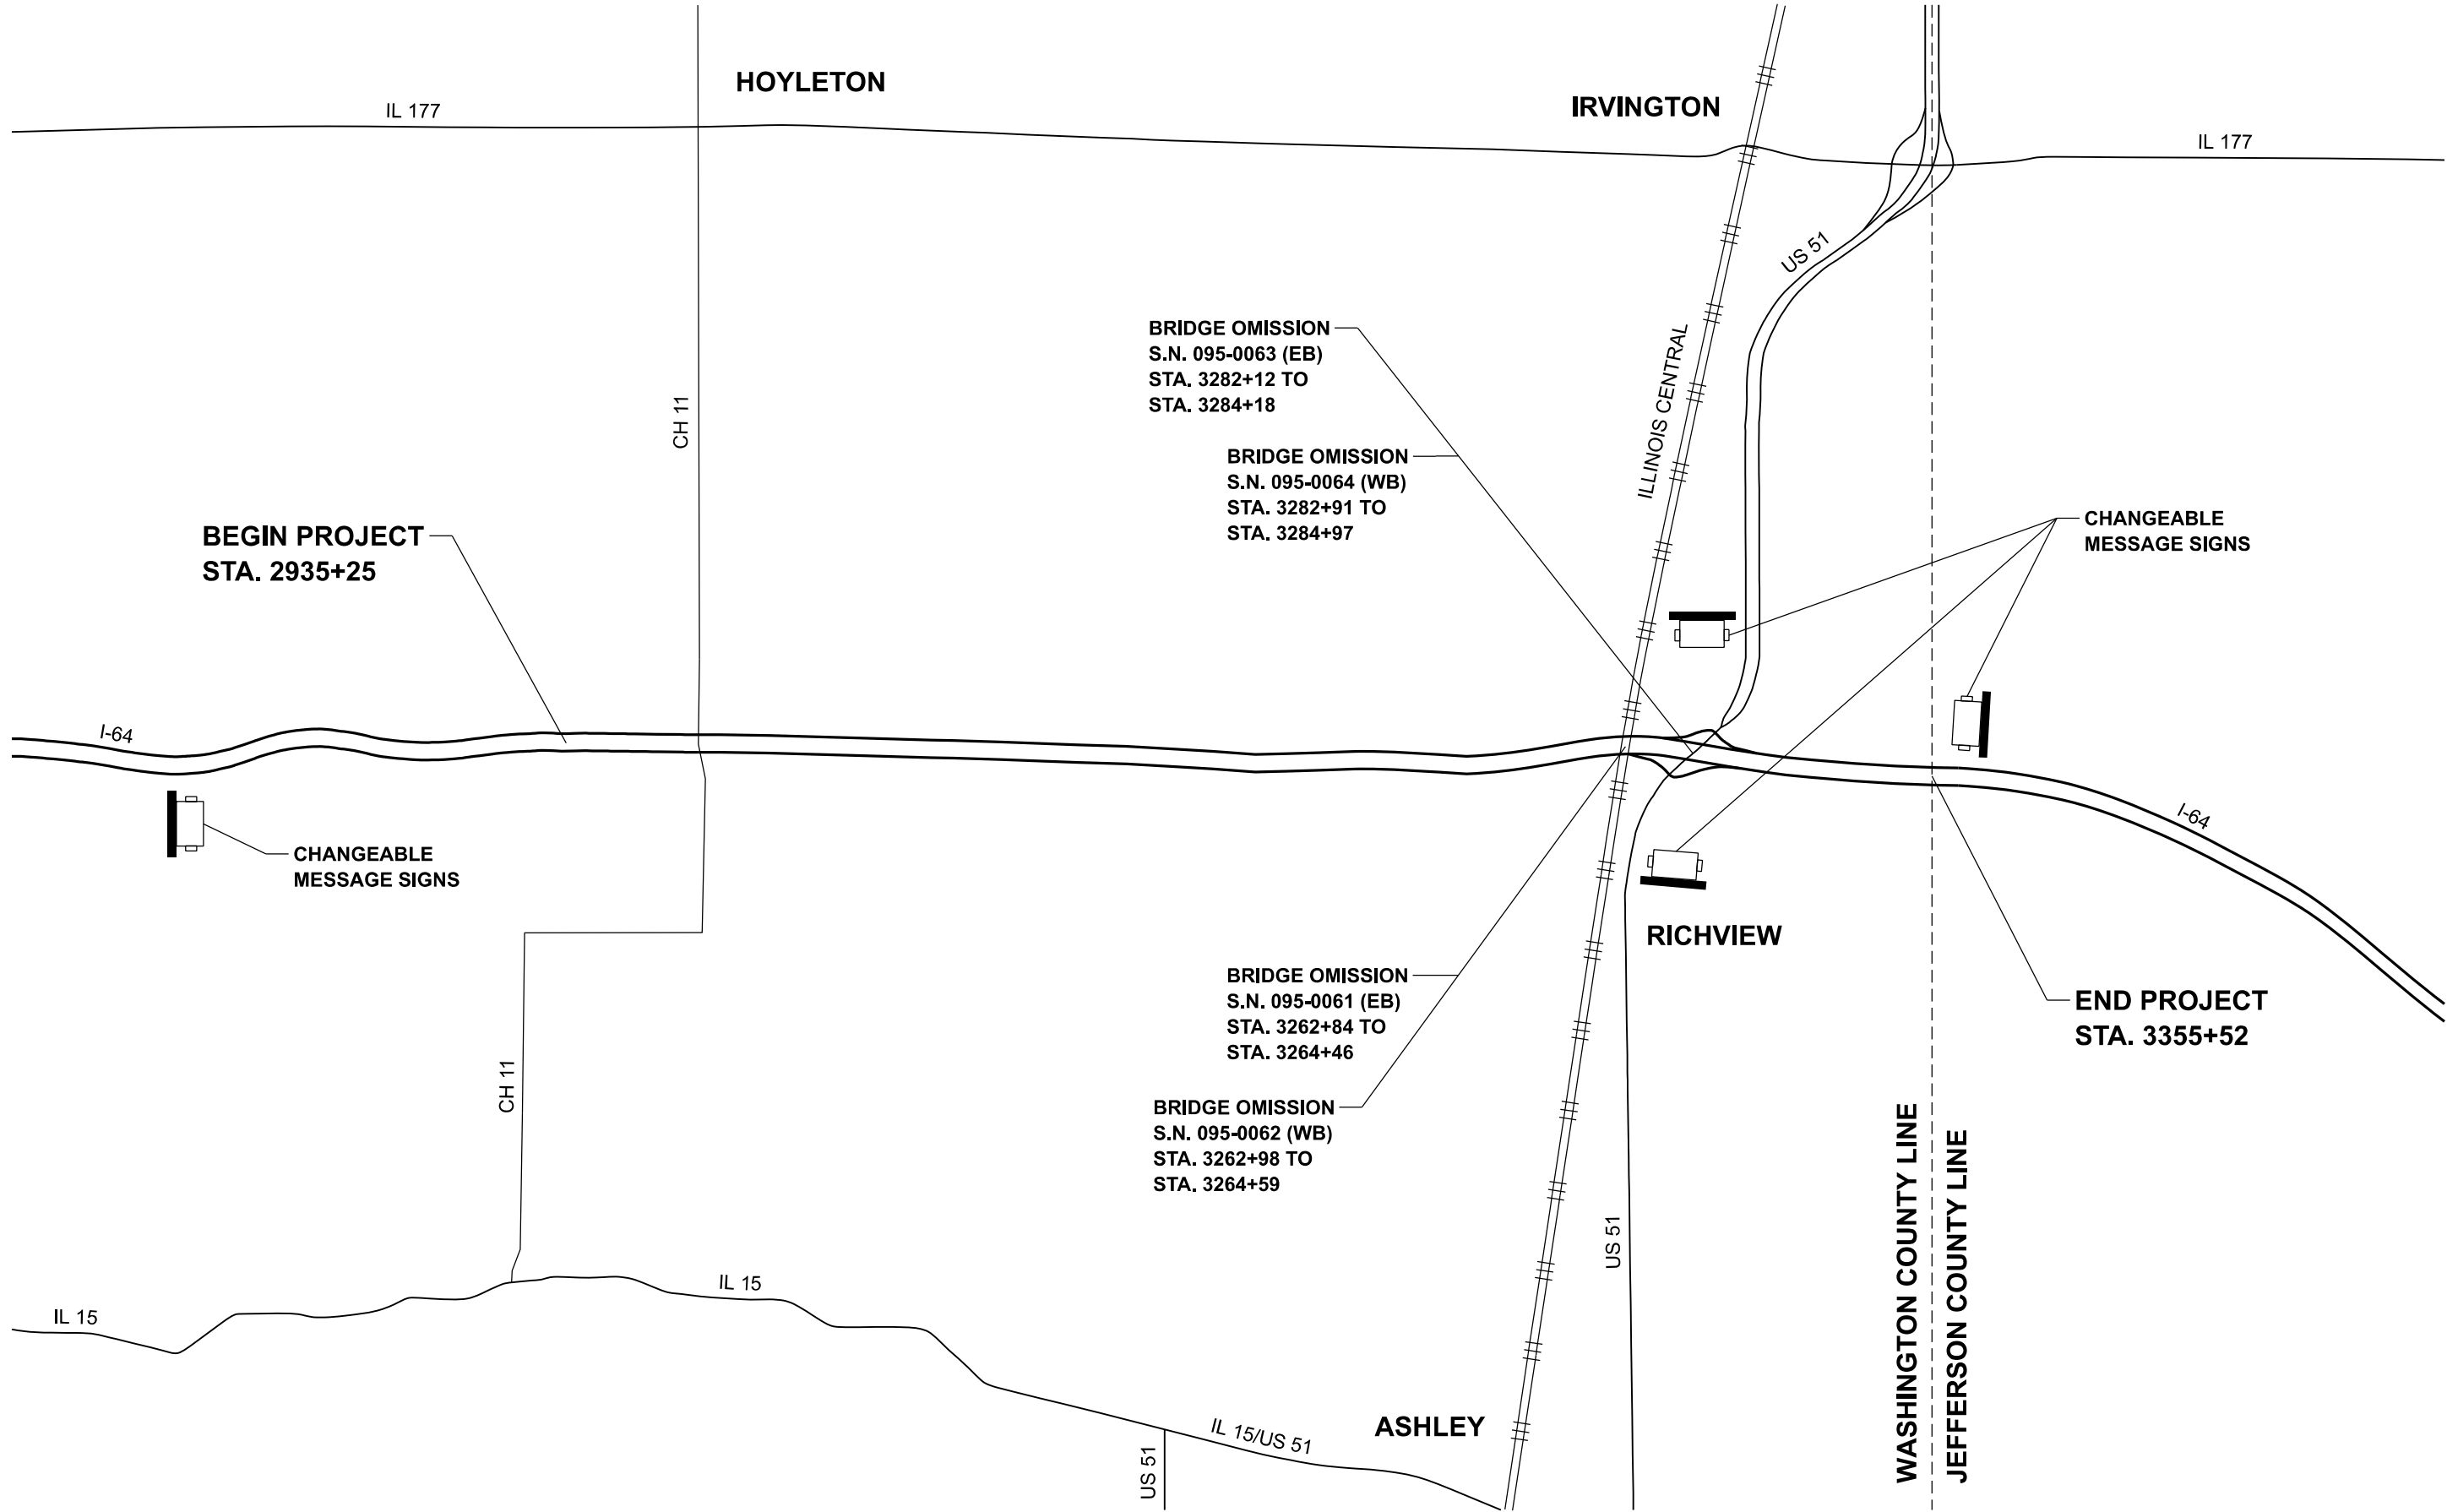

USER NAME	= Brandon.Humphreys	DESIGNED	-	REVISED	-
		DRAWN	-	REVISED	-
		CHECKED	-	REVISED	-
PLOT DATE	= 5/7/2024	DATE	-	REVISED	-

STATE OF ILLINOIS
DEPARTMENT OF TRANSPORTATION

LOCATION MAP				
SCALE: NTS	SHEET 1	OF 1	SHEETS	STA. TO STA.

F.A.I. RTE.	SECTION	COUNTY	TOTAL SHEETS	SHEET NO.
64	95-(5,6)PP-2	WASHINGTON	8	8
CONTRACT NO. 76U14				
ILLINOIS FED. AID PROJECT				