



**Lowell Coal Company
Reclamation Project
AML-GLsE-0602
La Salle County**

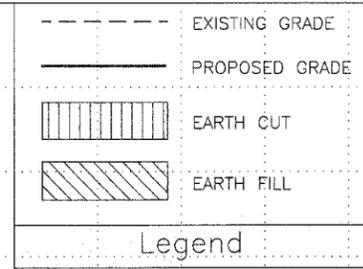

EARTH CUT= 0 S.F.
EARTH FILL= 0 S.F.

EARTH CUT= 0 S.F.
EARTH FILL= 0 S.F.

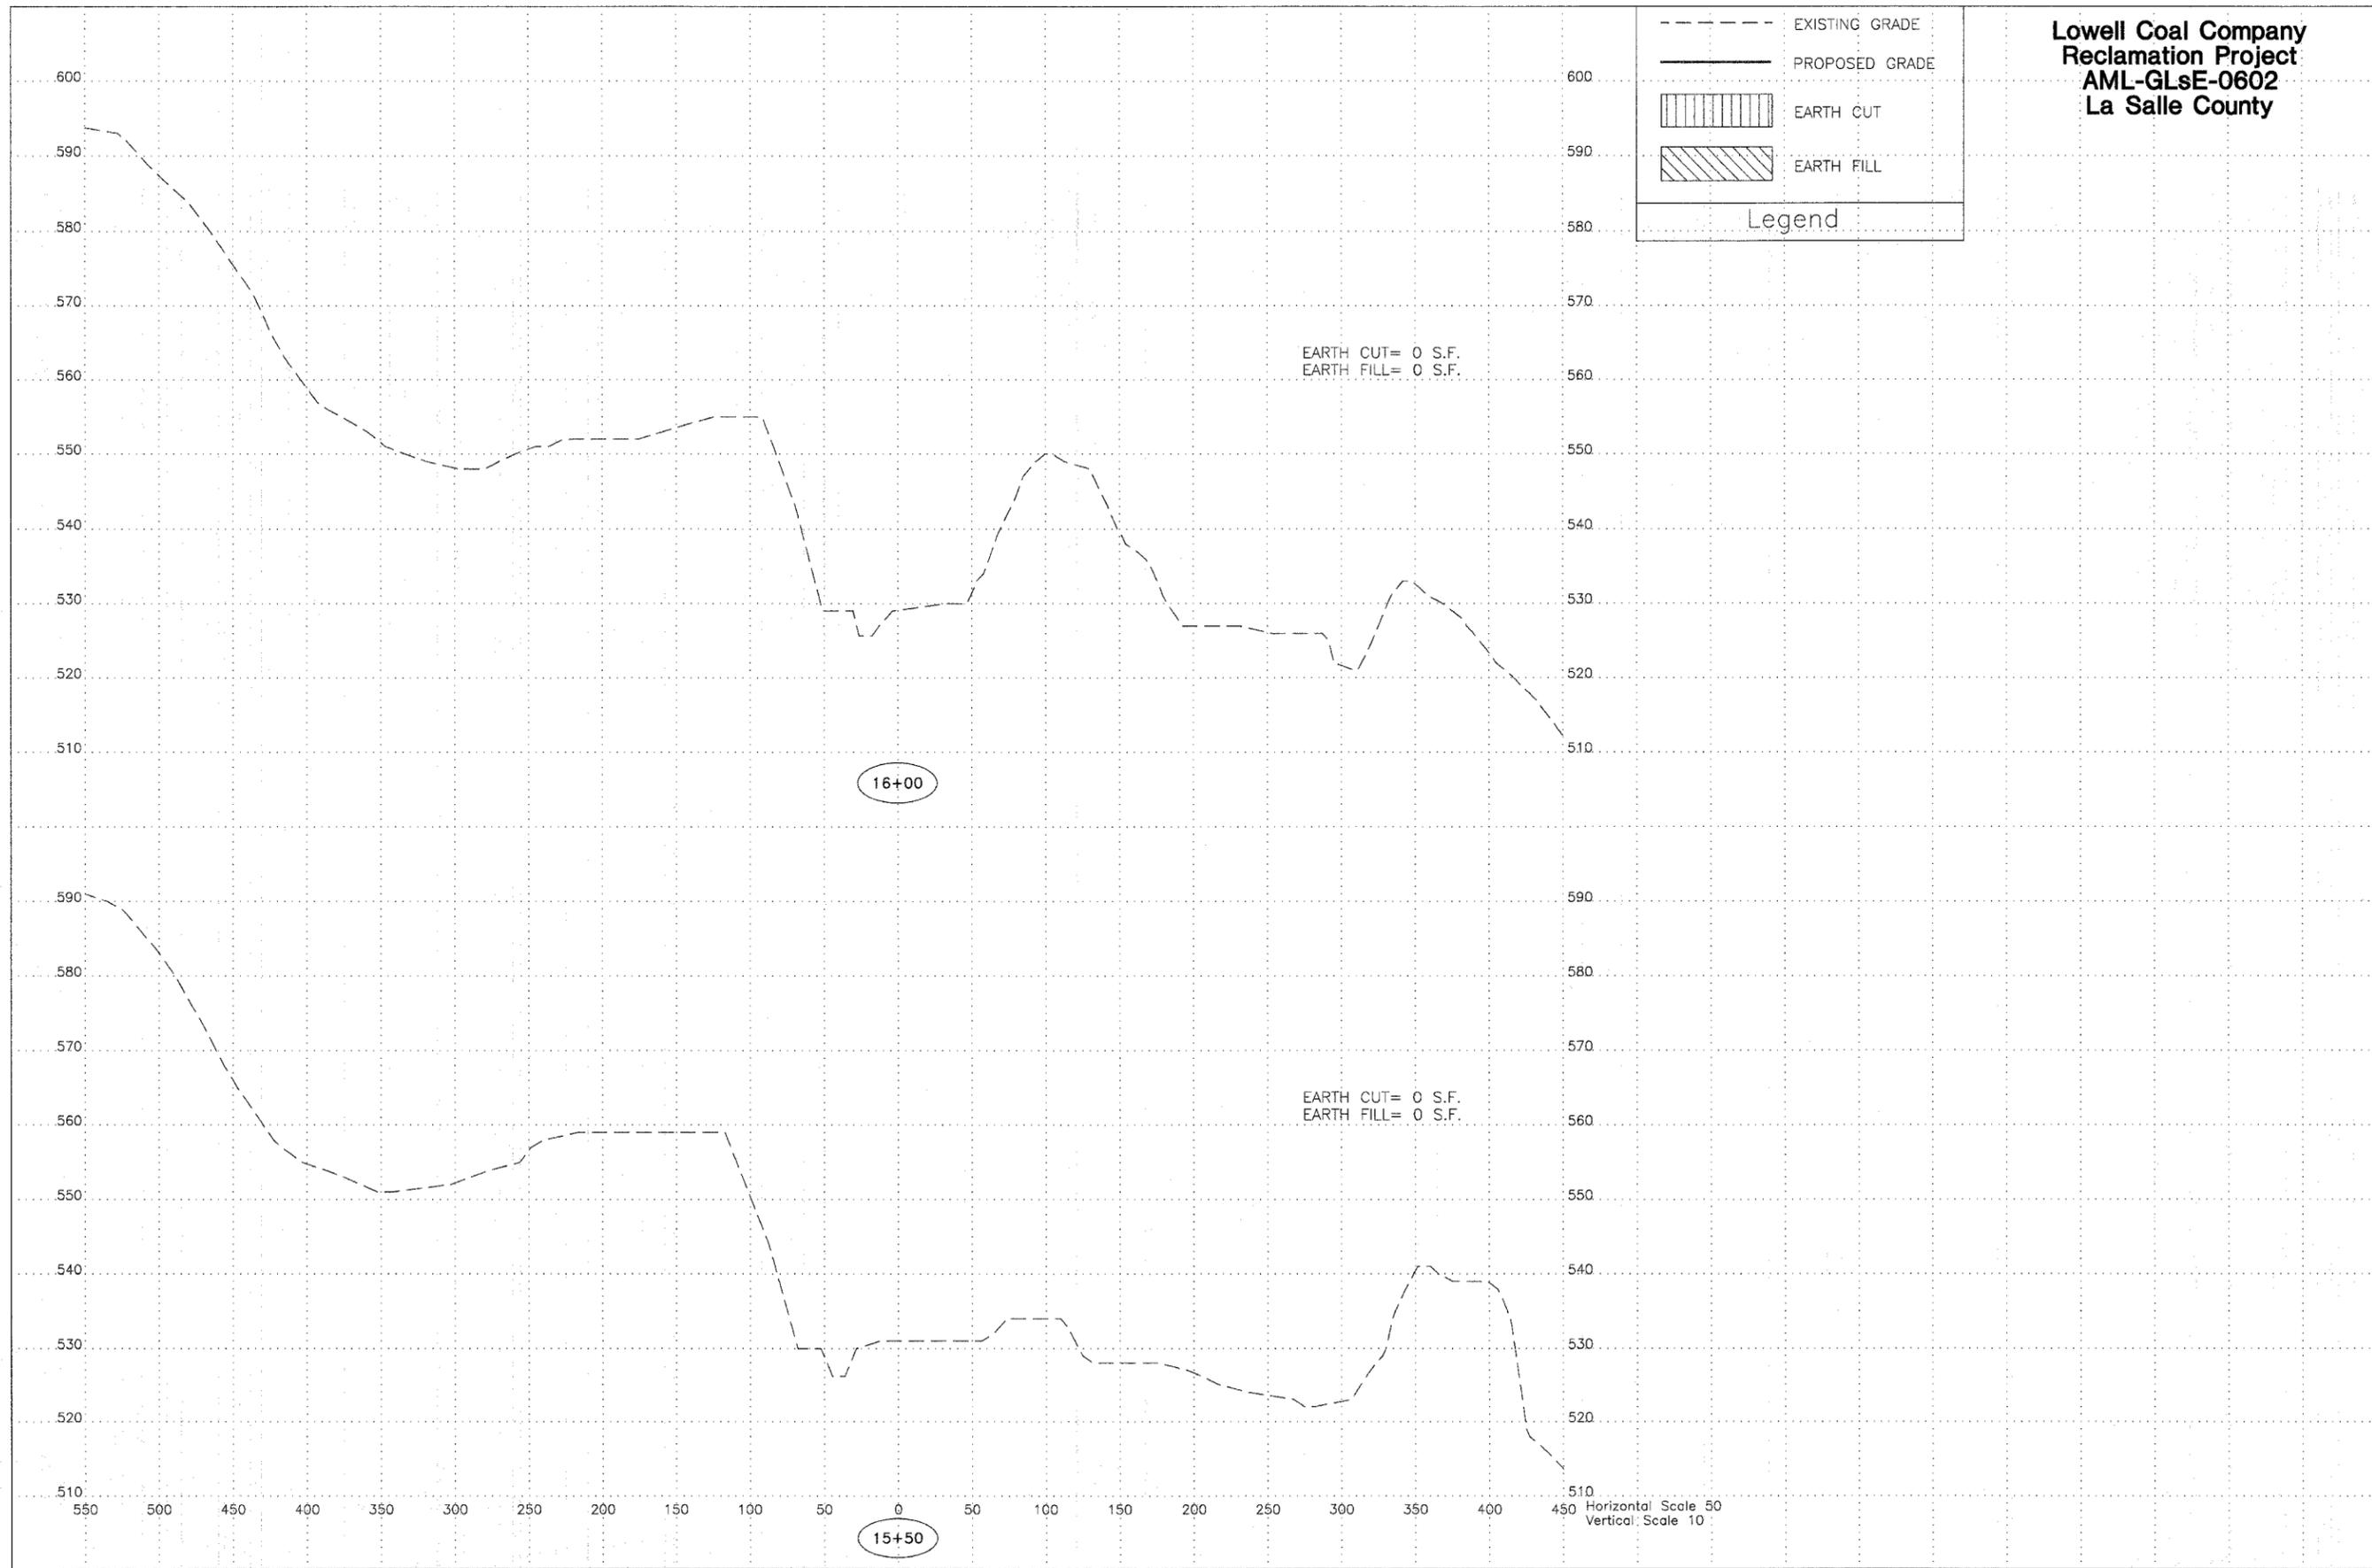

16+00

15+50

Horizontal Scale 50
Vertical Scale 10