
RED	5		, z
	J 3	10	74
YELLOW	5	19	5
GREEN	5	14	21
YELLOW ARROW-LT.	2	9	5
GREEN ARROW-LT.	2	3.4	21
•	4	8	95
A	4	6	5
RED	2	10	68
YELLOW	2	19	5
GREEN	2	14	27
.	4	8	95
Ŕ	4	6	5
CONTROLLER	1	6	100
VEHICLE DETECTORS	NOT KNOWN	4	100
UPS	1	50	100
EMERGENCY VEHICLE	3		
	YELLOW ARROW-LT. GREEN ARROW-LT. RED YELLOW GREEN CONTROLLER VEHICLE DETECTORS UPS	YELLOW ARROW-LT. 2 GREEN ARROW-LT. 2 GREEN ARROW-LT. 2 A 4 RED 2 YELLOW 2 GREEN 2 GREEN 2 GREEN 1 CONTROLLER 1 VEHICLE DETECTORS NOT KNOWN UPS 1 EMERGENCY VEHICLE 3	YELLOW ARROW-LT. 2 9 GREEN ARROW-LT. 2 3.4 GREEN 4 8 RED 2 10 YELLOW 2 19 GREEN 2 14 GREEN 2 14 CONTROLLER 1 6 VEHICLE DETECTORS NOT KNOWN 4 UPS 1 50 EMERGENCY VEHICLE 3

AGENCY RESPONSIBLE FOR TRAFFIC SIGNAL ENERGY CHARGES: CITY OF KANKAKEE

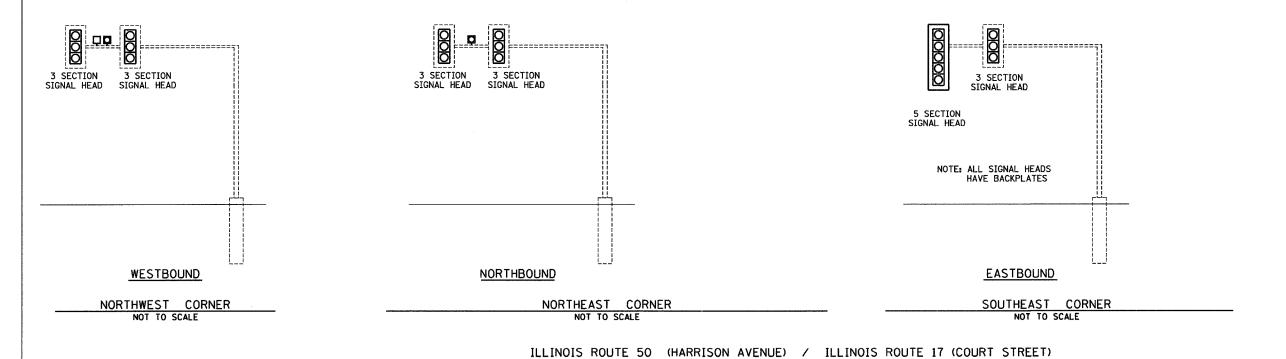

ILLINOIS DEPARTMENT OF TRANSPORTATION TRAFFIC SIGNAL DETAILS FAP 330 (IL 17)-COURT STREET AND FAP 840 (IL 50)-HARRISON AVENUE SECTION (139 Z, 11) TS-1 & (1) TS-2 KANKAKEE COUNTY

SCALE: VERT. 1" = 20' HORIZ. 1" = 20' DATE 6/05

DRAWN BY ARR CHECKED BY JLS

CONTRACT NO. 66526

COUNTY TOTAL SHEET NO.

TO STA. FED. ROAD DIST. NO. _ ILLINOIS FED. AID PROJECT • FAP 840 (IL 50) & FAP 330 (IL 17) • • (139 Z, 11) TS-1 & (1) TS-2

F.A.P. SECTION

STA.