



F.A.P. RTE.	SECTION	COUNTY	TOTAL SHEETS	SHEET NO.
793	112BR-2	BOND	52	13
STA. 671+50 TO STA. 676+50				
ILLINOIS		FED. AID PROJECT		

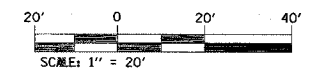

MATCHLINE STA 669+00

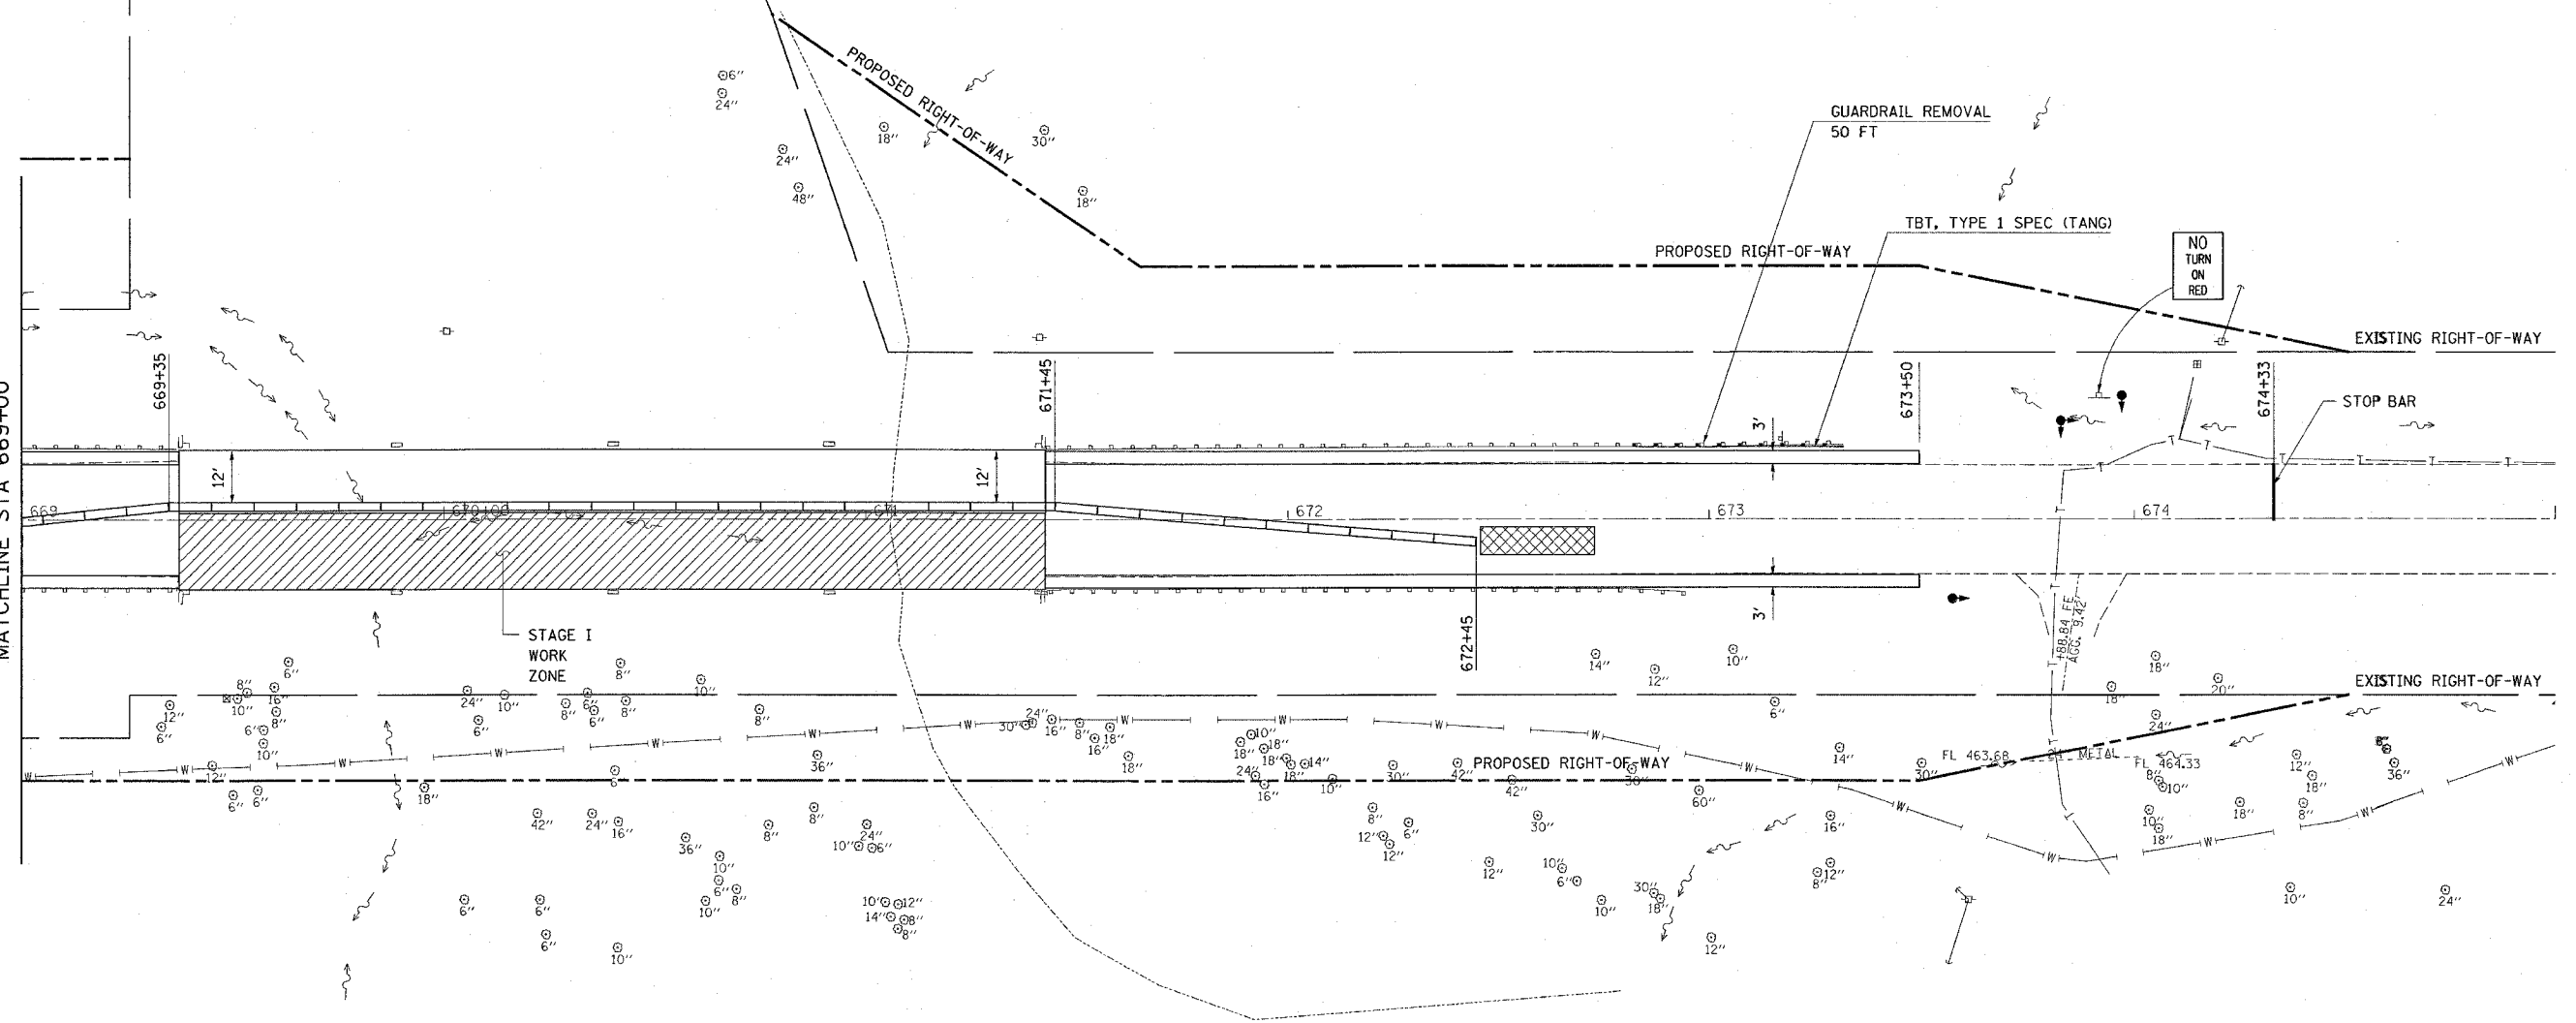

REVISIONS	
NAME	DATE

ILLINOIS DEPARTMENT OF TRANSPORTATION
STAGE I CONSTRUCTION
 FAP ROUTE 793
 SECTION 112BR-2
 BOND COUNTY
 SN 003-0035

PLOT DATE = 6/12/2007
 FILE NAME = c:\projects\76897\plan\stage1\76897.dgn
 PLOT SCALE = 20.0000 / IN.
 REFERENCE = #REF#