INDEX OF SHEETS

HEET NO.	TITLE
1	COVER SHEET, INDEX & LOCATION MAP
2	SUMMARY OF QUANTITIES AND GENERAL NOTES
3	EXISTING TYPICAL SECTIONS
4	PROPOSED TYPICAL SECTIONS
5	PARK AVENUE (FAU ROUTE 3597) EXISTING ROADWAY ROADWAY AND PAVEMENT MARKING PLAN, STA. 0+00- STA. 28+45.5
6	IDOT DISTRICT ONE TYPICAL PAVEMENT MARKING DETAIL
7	IDOT BUTT JOINT & BITUMINOUS TAPER DETAIL
8	FRAME AND LID ADJUSTMENT WITH MILLING
9	PAVEMENT PATCHING FOR HMA SURFACED PAVEMENT
10	CURB AND GUTTER REMOVAL AND REPLACEMENT

STANDARD NO.

SHEET NO.	<u>T</u>	ITLE					
000001-04	STAND	ARD SYMBOL	S, ABRE	VIATIONS AND PATTERNS	3		
424001-04	CURB RAMPS FOR SIDEWALKS						
442201-02	CLASS	C AND D PAT	CHES				
606001-03	CONCRETE CURB TYPE-B AND COMBINATION CONCRETE CURB & GUTTER						
701501-03	URBAN	LANE CLOS	JRE, 2L,	W UNDIVIDED			
701801-03	LANE CLOSURE MULTILANE 1W OR 2W CROSSWALK OR SIDEWALK CLOSURE						
702001-06	TRAFF	IC CONTROL	DEVICES				
	100	200	300	1" = 100"			
0	10	20	30	1" = 10'			
			(B) (F) (R)				
	50	100	1*	ra.			

FULL SIZE PLANS HAVE BEEN PREPARED USING STANDARD ENGIRERING SCALES. REDUCED SIZED PLANS WILL NOT CONFORM TO STANDARD SCALES. IN MAKING MEASUREMENTS ON REDUCED SIZE PLANS, THE ABOVE SCALES SHALL BE USED.




CALL JULIE (800) 892-0123
WITH THE FOLLOWING INFORMATION:
COUNTY = COOK
48 HOURS BEFORE YOU DIG
EXCLUDING SAT., SUN. & HOLIDAYS

STATE OF ILLINOIS
DEPARTMENT OF TRANSPORTATION
DIVISION OF HIGHWAYS
PLANS FOR PROPOSED
FEDERAL AID PROJECT
FAU 3597 / PARK AVENUE

FROM DIXIE HIGHWAY (FAU 2843) TO 183rd STREET (FAU 1622)

SECTION: 07-00119-00-RS PROJECT NO.: M-8003 (815) COOK COUNTY

JOB NO.: C-91-299-07

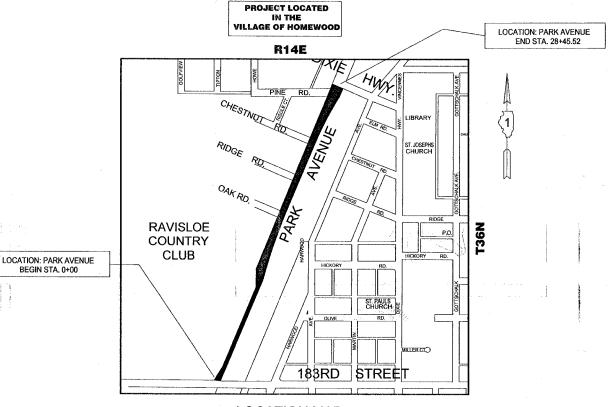

LOCATION MAP


TOTAL NET & GROSS LENGTH OF PROJECT =2,845 LINEAL FEET (0.538 MILES)

PARK AVENUE DESIGN DESIGNATION
POSTED SPEED: 25 MPH
ADT: 2,808 (2005)



VILLAGE OF HOMEWOOD Department of Public Works Engineering Division 17755 S. Ashland Avenue Homewood, IL 60445 (708) 206-3470 F.A.I. ROUTE NO. SECTION COUNTY TOTAL SHEETS NO. 3597 07-00119-00-RS COOK 10 1 1

CONTRACT NO.: 83928

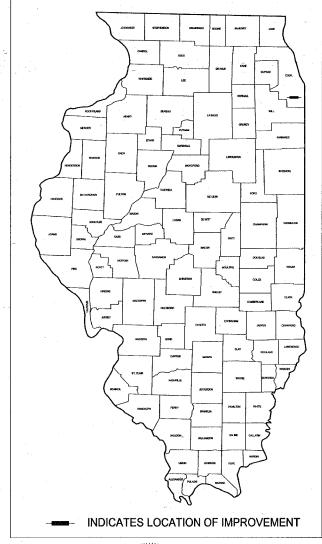



DATE: 4-/2-07



PRINTED BY THE AUTHORITY OF

AL DESIGN ENGINEER: ABIGAIL WILGREEN, (847) 705-4233

CONTRACT NO.: 83928