


DATE	
BY	
FINAL SURVEY	
SURVEY	
TEMPLATE	
AREAS	
AREAS CHECKED	
MS	

DATE	
BY	
ORIGINAL SURVEY	
SURVEY	
TEMPLATE	
AREAS	
AREAS CHECKED	
MS	

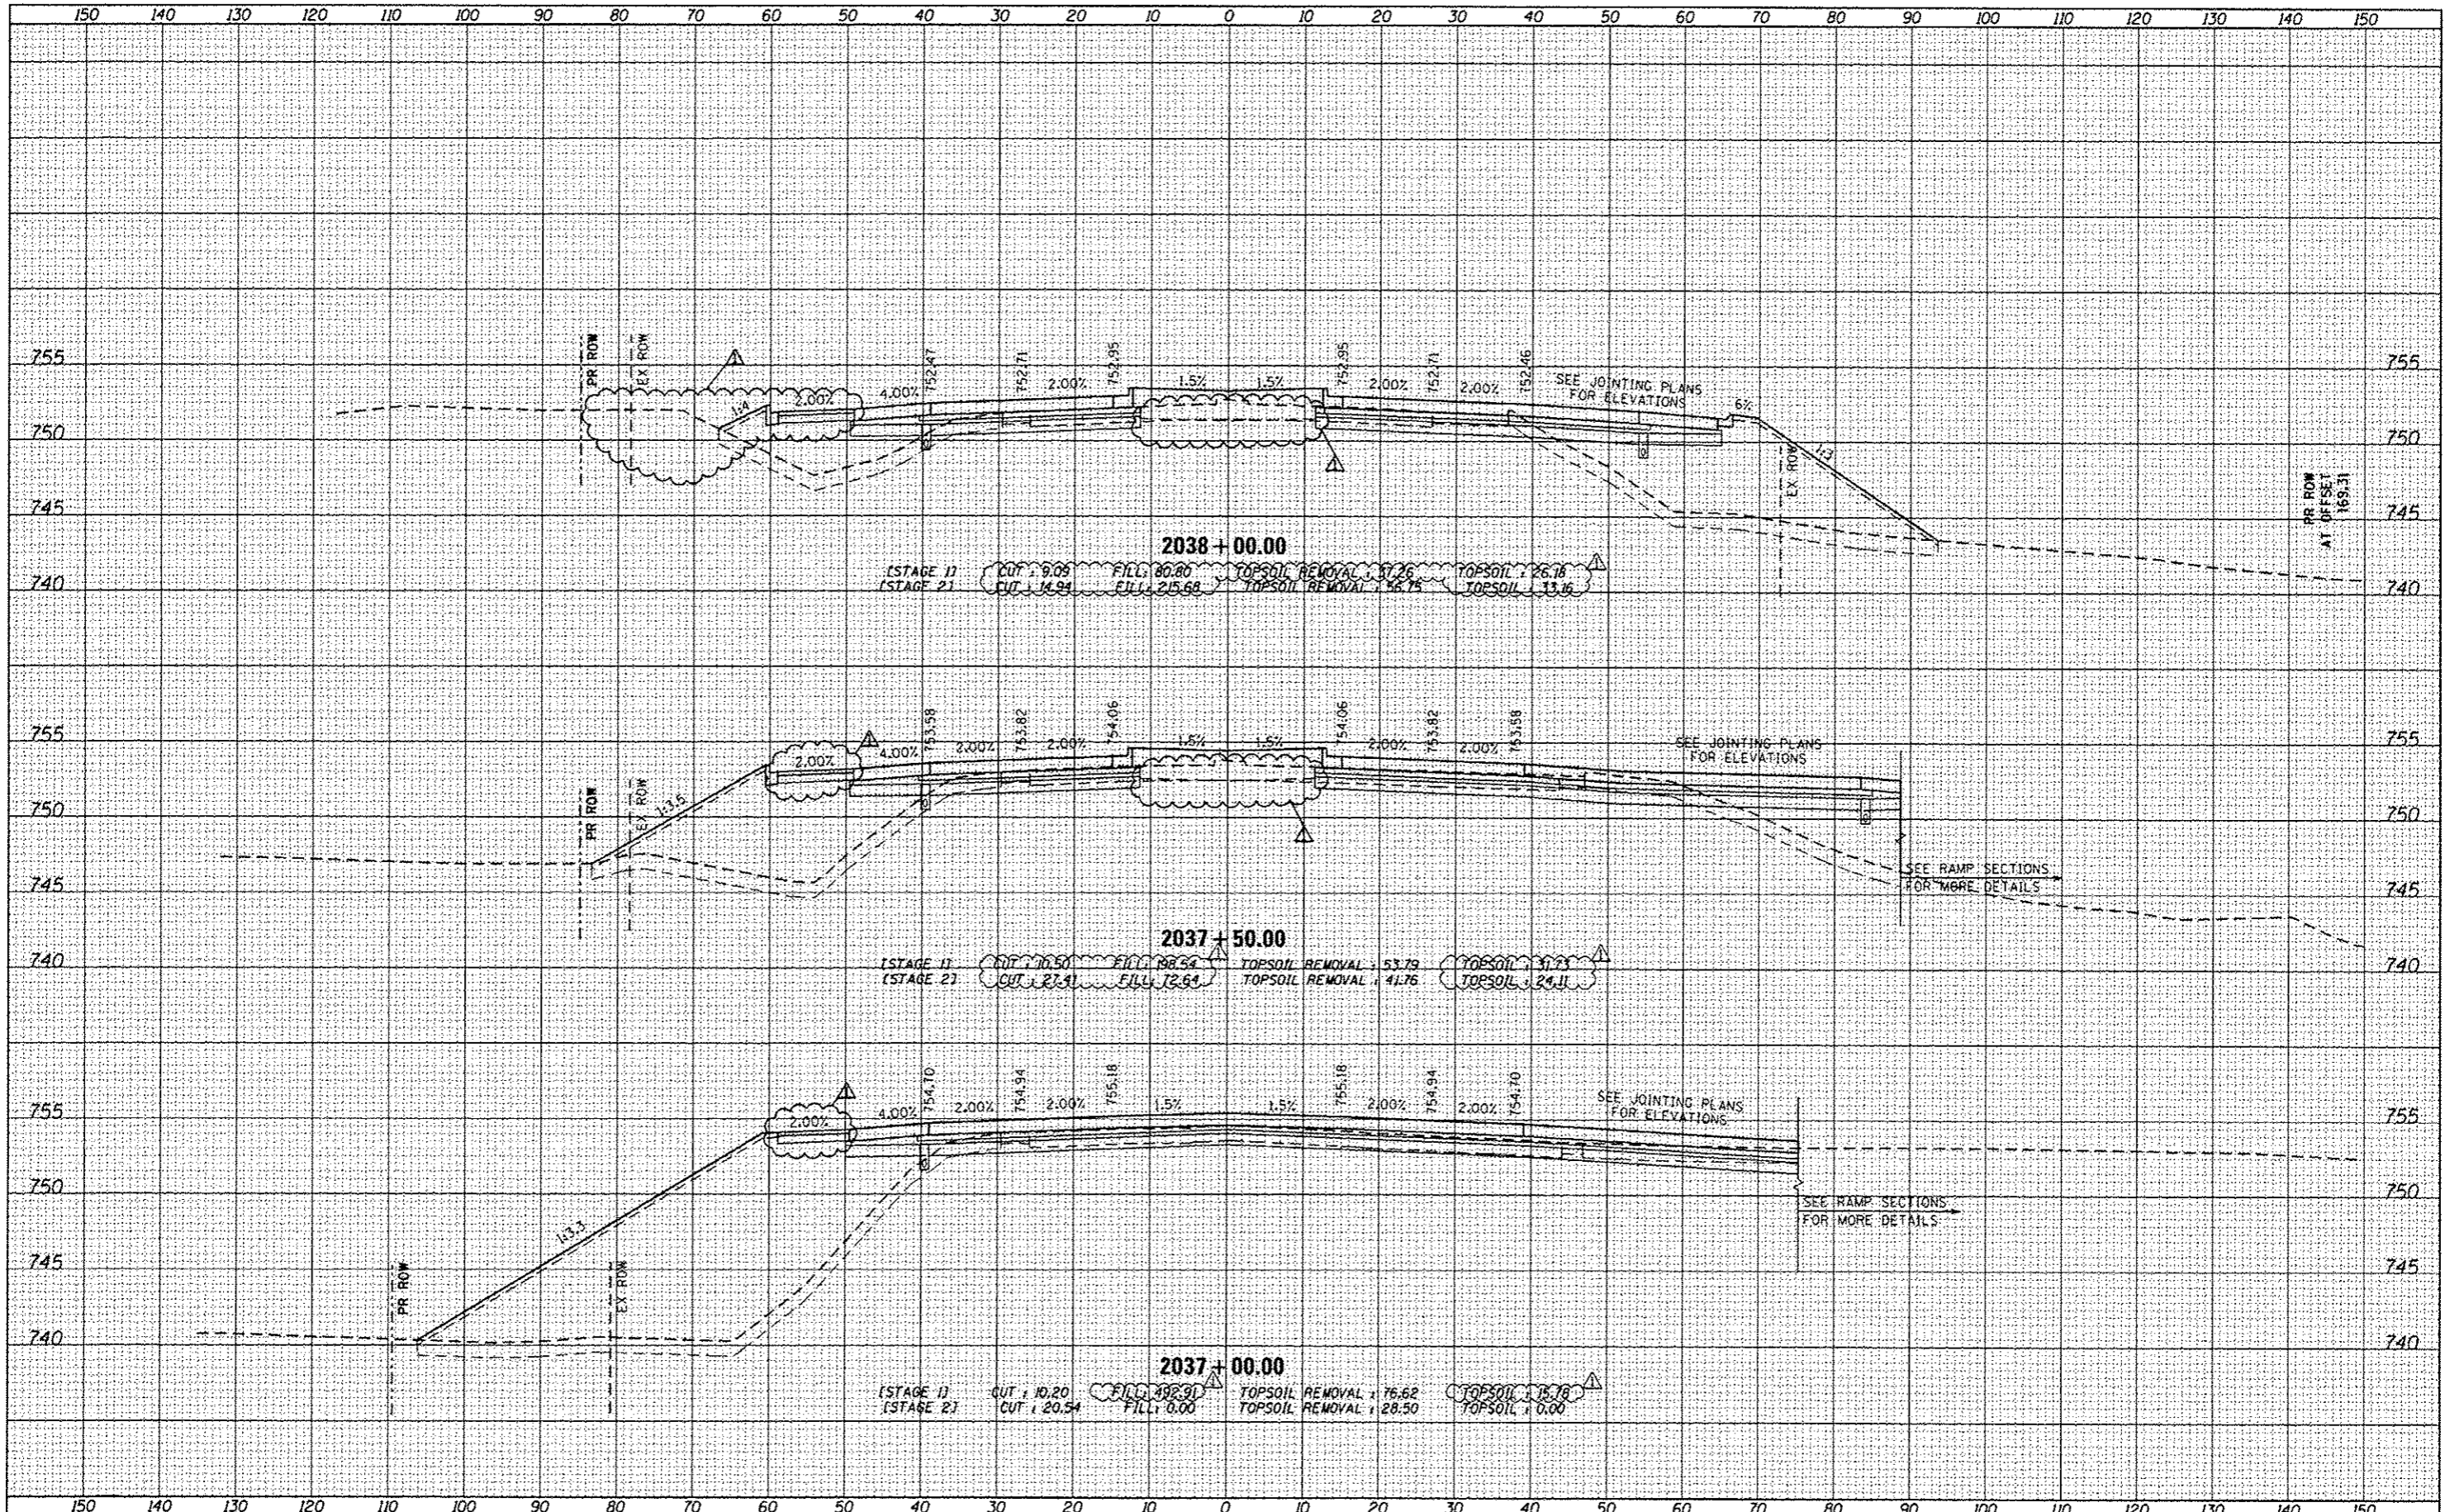

FILE NAME : D:\60L77-SHT-XSC.P.173.dgn

USER NAME : default	DESIGNED -	REVISED 7/17/12 RGR
	DRAWN -	REVISED -
PLOT SCALE = 1/4"=1'-0"	CHECKED -	REVISED -
PLOT DATE = 7/16/2012	DATE -	REVISED -

**STATE OF ILLINOIS
DEPARTMENT OF TRANSPORTATION**

**CROSS SECTIONS
IL 173**
SCALE: 1/4" = 1'-0" SHEET 79 OF 110 SHEETS STA. 2037+00.00 TO STA. 2038+00.00

F.A. RTE.	SECTION	COUNTY	TOTAL SHEETS	SHEET NO.
94	49-1-R-1	LAKE	677	584
			CONTRACT NO. 60L77	
ILLINOIS REG. AID PROJECT				