



PLAN	SURVEYED	BY	DATE
	PLOTTED		
	NOTE BOOK		
	NO.		
	CHECKED		
	FILE NAME		

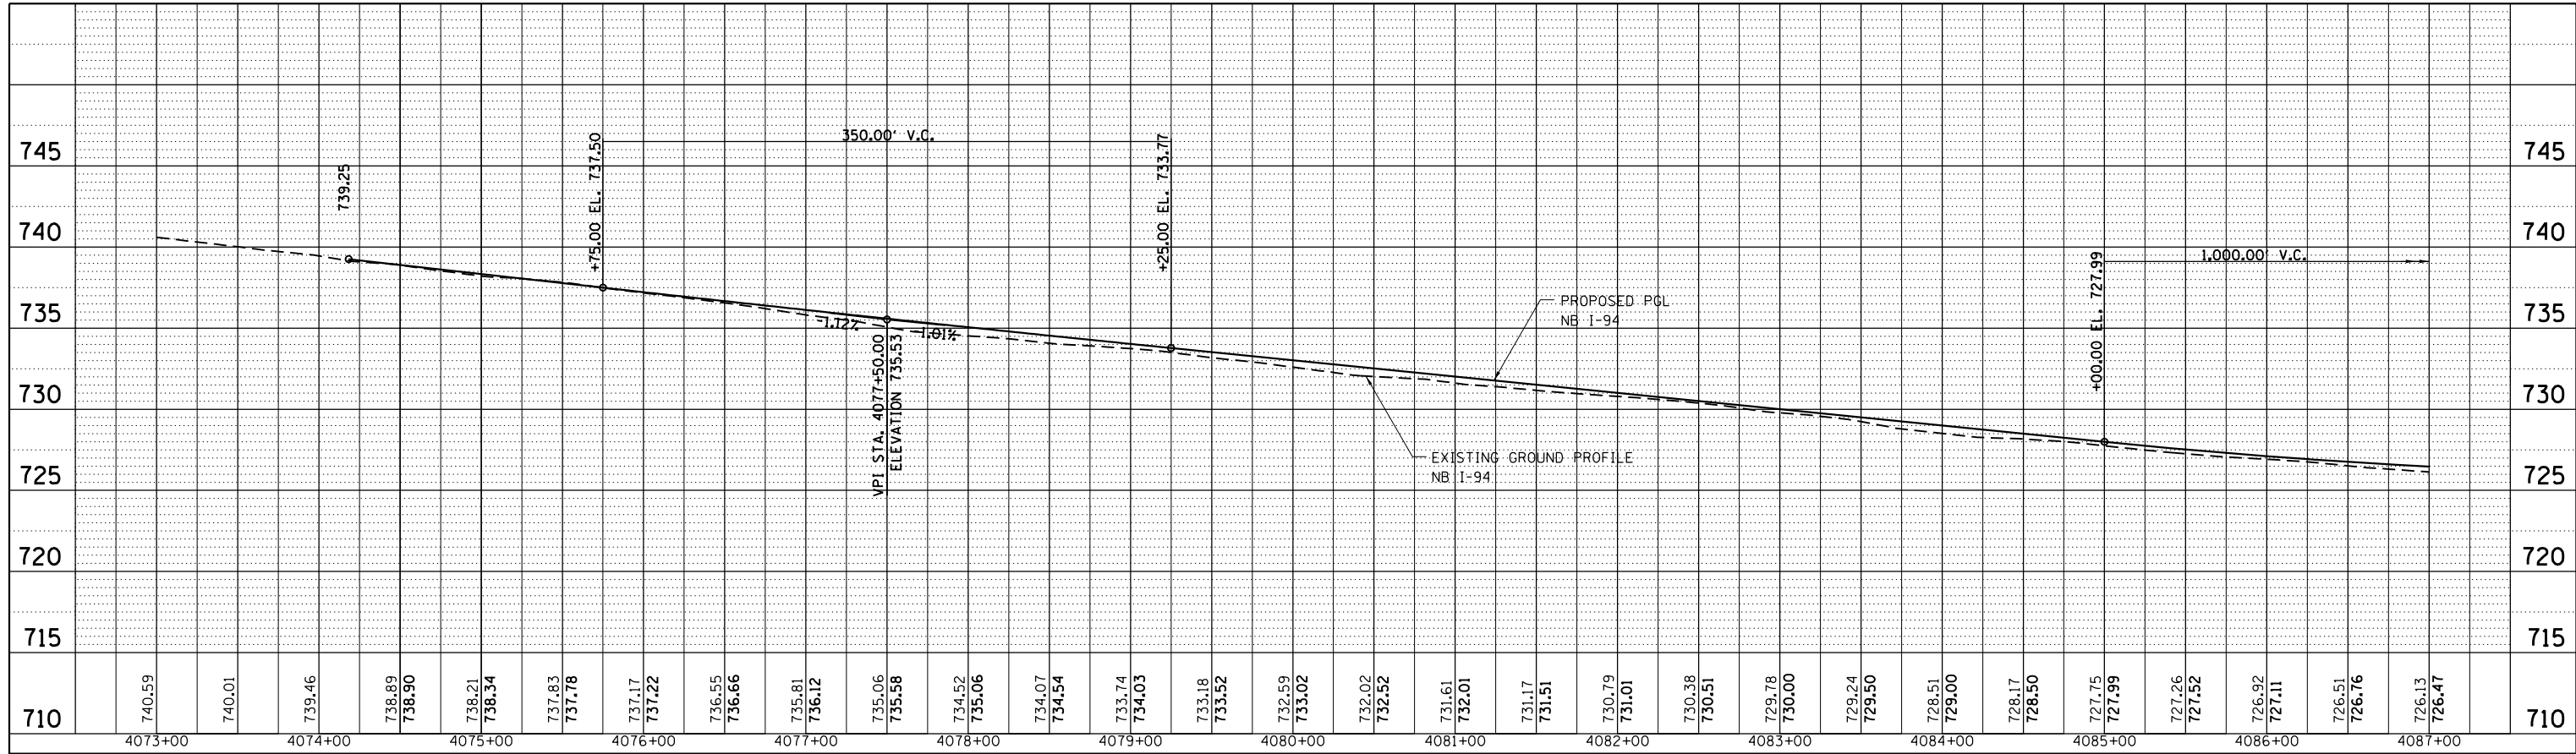

PROFILE	SURVEYED	BY	DATE
	PLOTTED		
	GRADES CHECKED		
	STRUCTURE		
	NOTATIONS CHECKED		
	NO.		

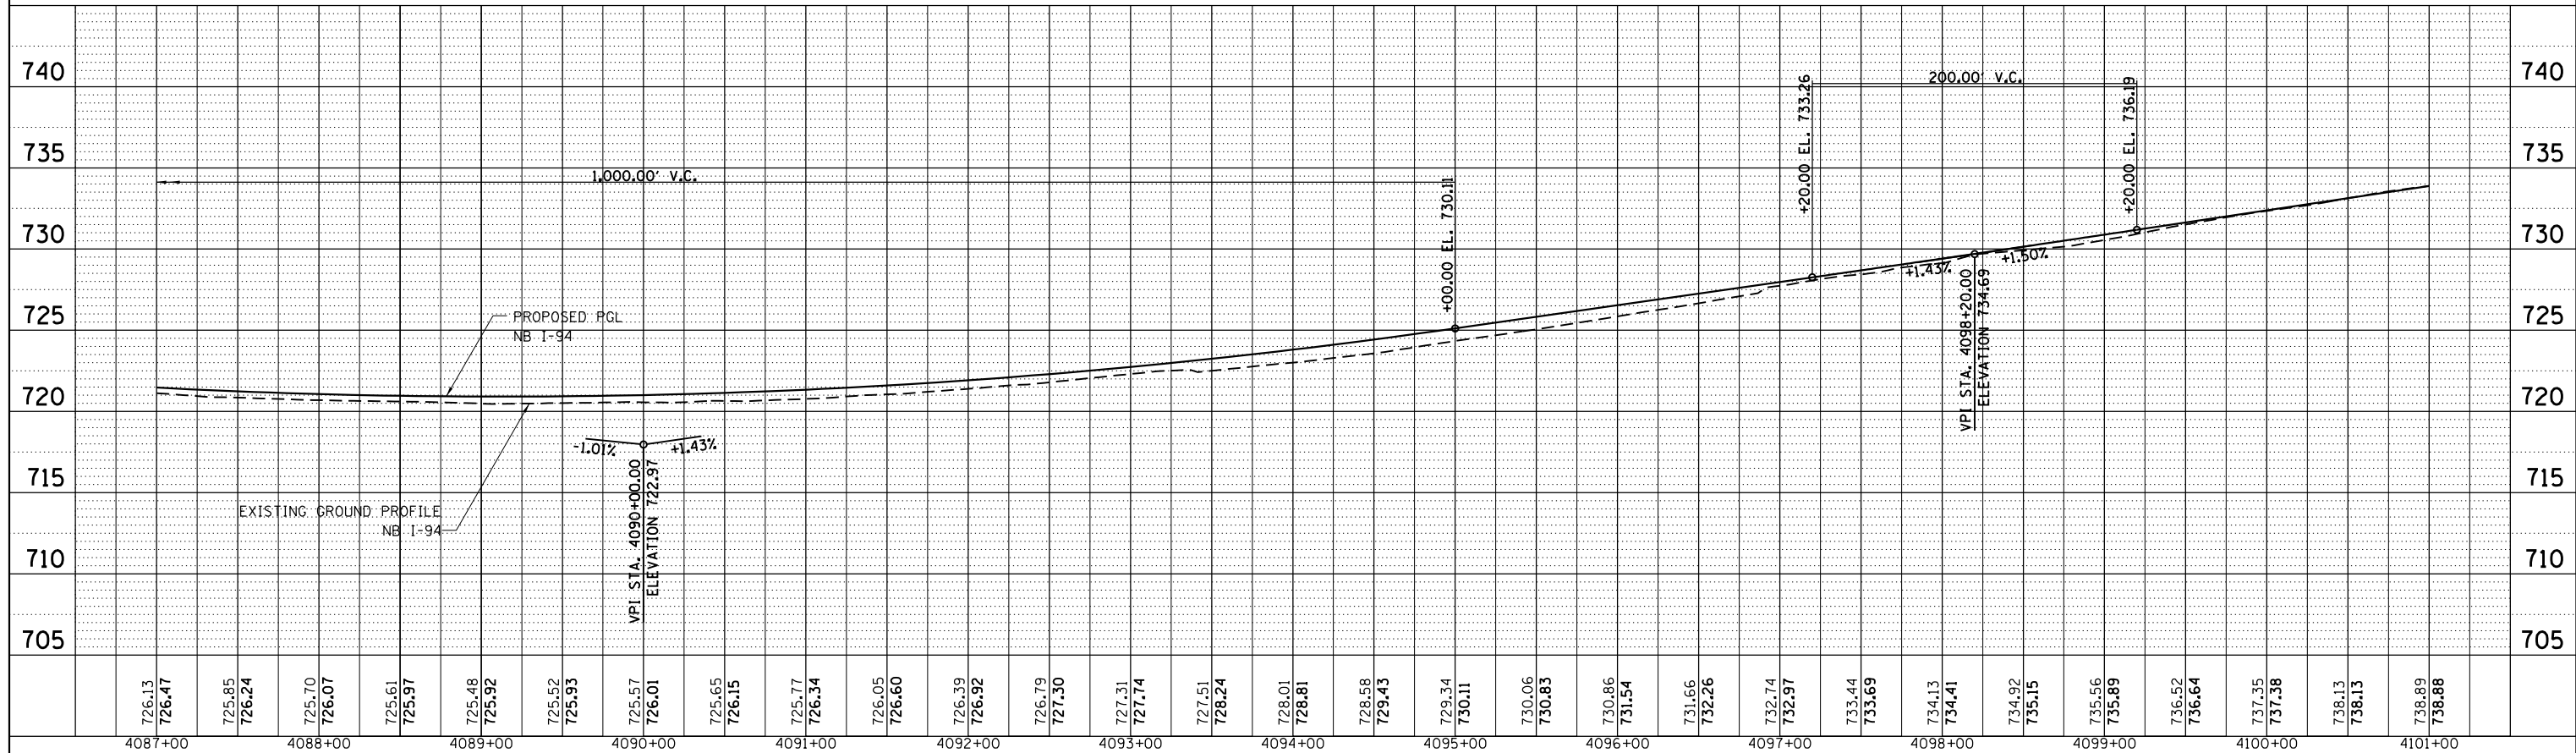

FILE NAME = D:\60L77-sht-profile.dgn

USER NAME = default  
 PLOT SCALE = H=1"=10' V=1"=5'  
 PLOT DATE = 6/20/2012

DESIGNED -  
 DRAWN -  
 CHECKED -  
 DATE - 6/19/2012

REVISED -  
 REVISED -  
 REVISED -  
 REVISED -

**STATE OF ILLINOIS  
 DEPARTMENT OF TRANSPORTATION**

**PROPOSED PROFILE  
 NORTHBOUND I-94**  
 SCALE: 1"=50' SHEET NO. 1 OF 10 SHEETS STA. TO STA.

F.A. RTE.	SECTION	COUNTY	TOTAL SHEETS	SHEET NO.
94	49-1-R-1	LAKE	677	87
CONTRACT NO. 60L77				
ILLINOIS FED. AID PROJECT				