
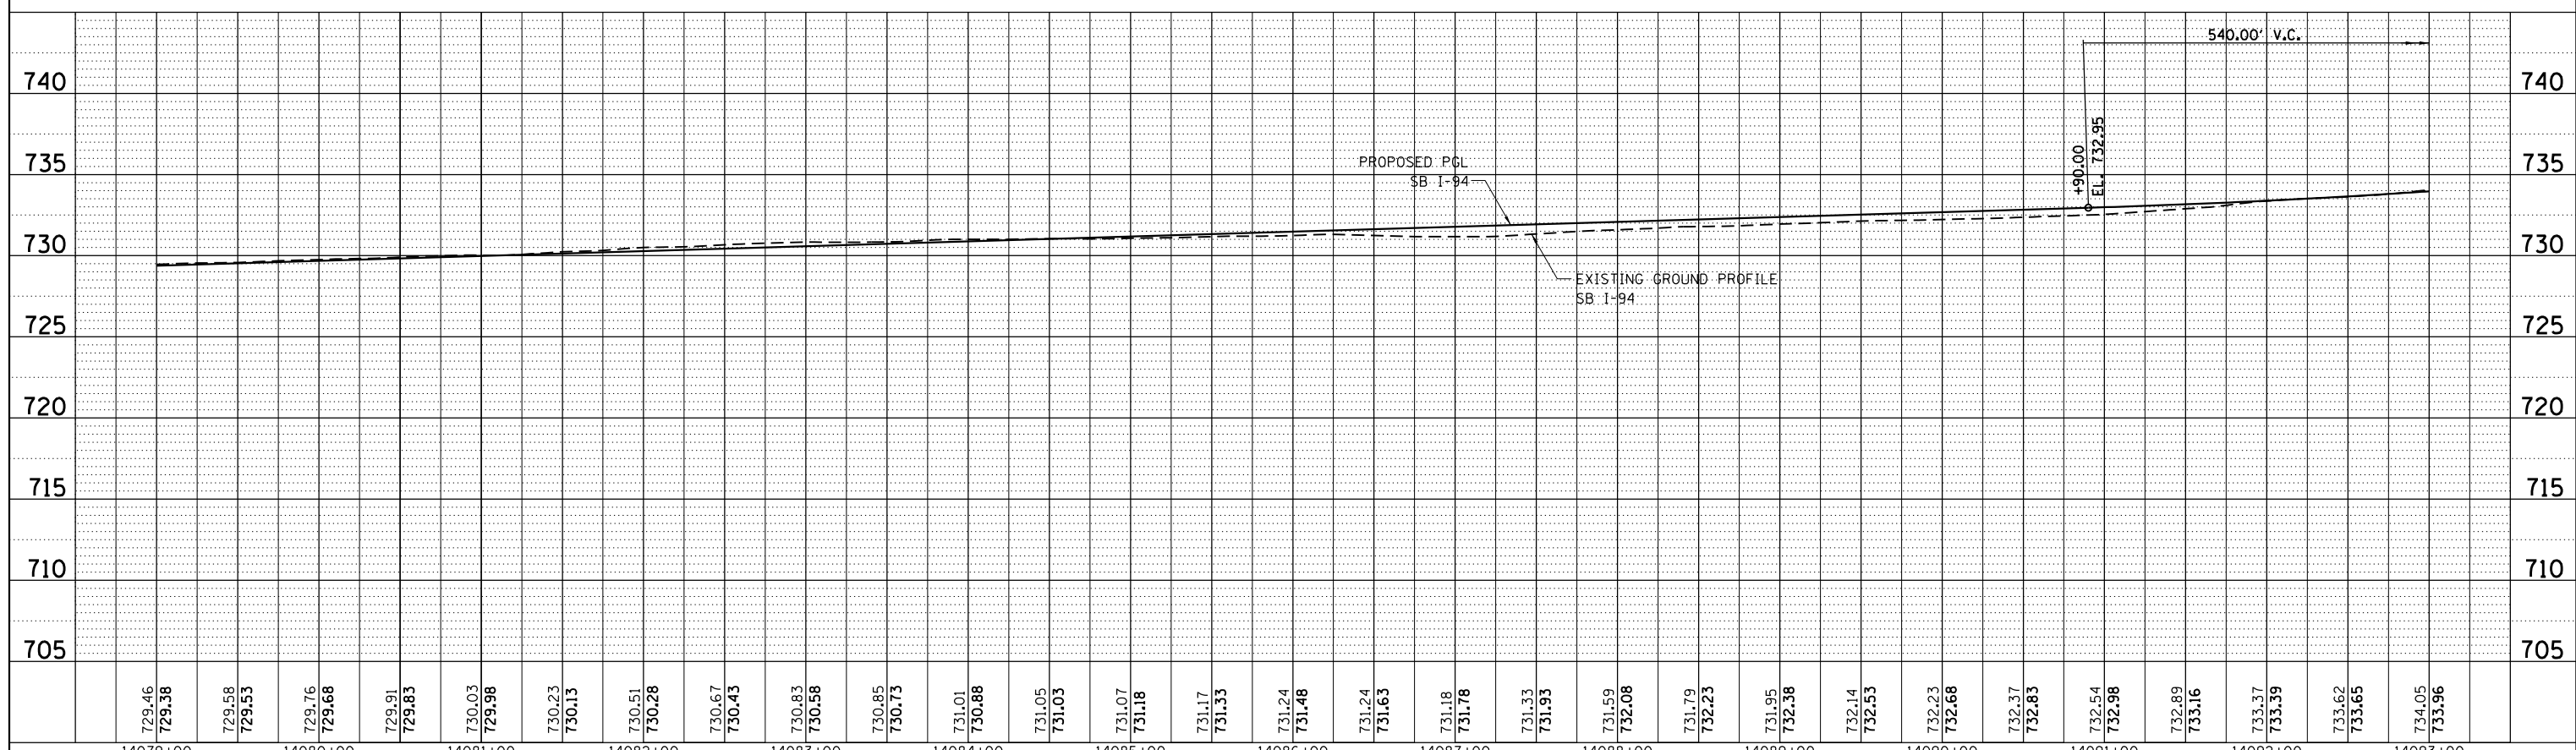


PLAN	SURVEYED	BY	DATE
	PLOTTED		
	NOTE BOOK		
	NO.		
	CHECKED		
	FILE NAME		

PROFILE	SURVEYED	BY	DATE
	PLOTTED		
	GRADES		
	STRUCTURE		
	NOTATIONS		
	NO.		

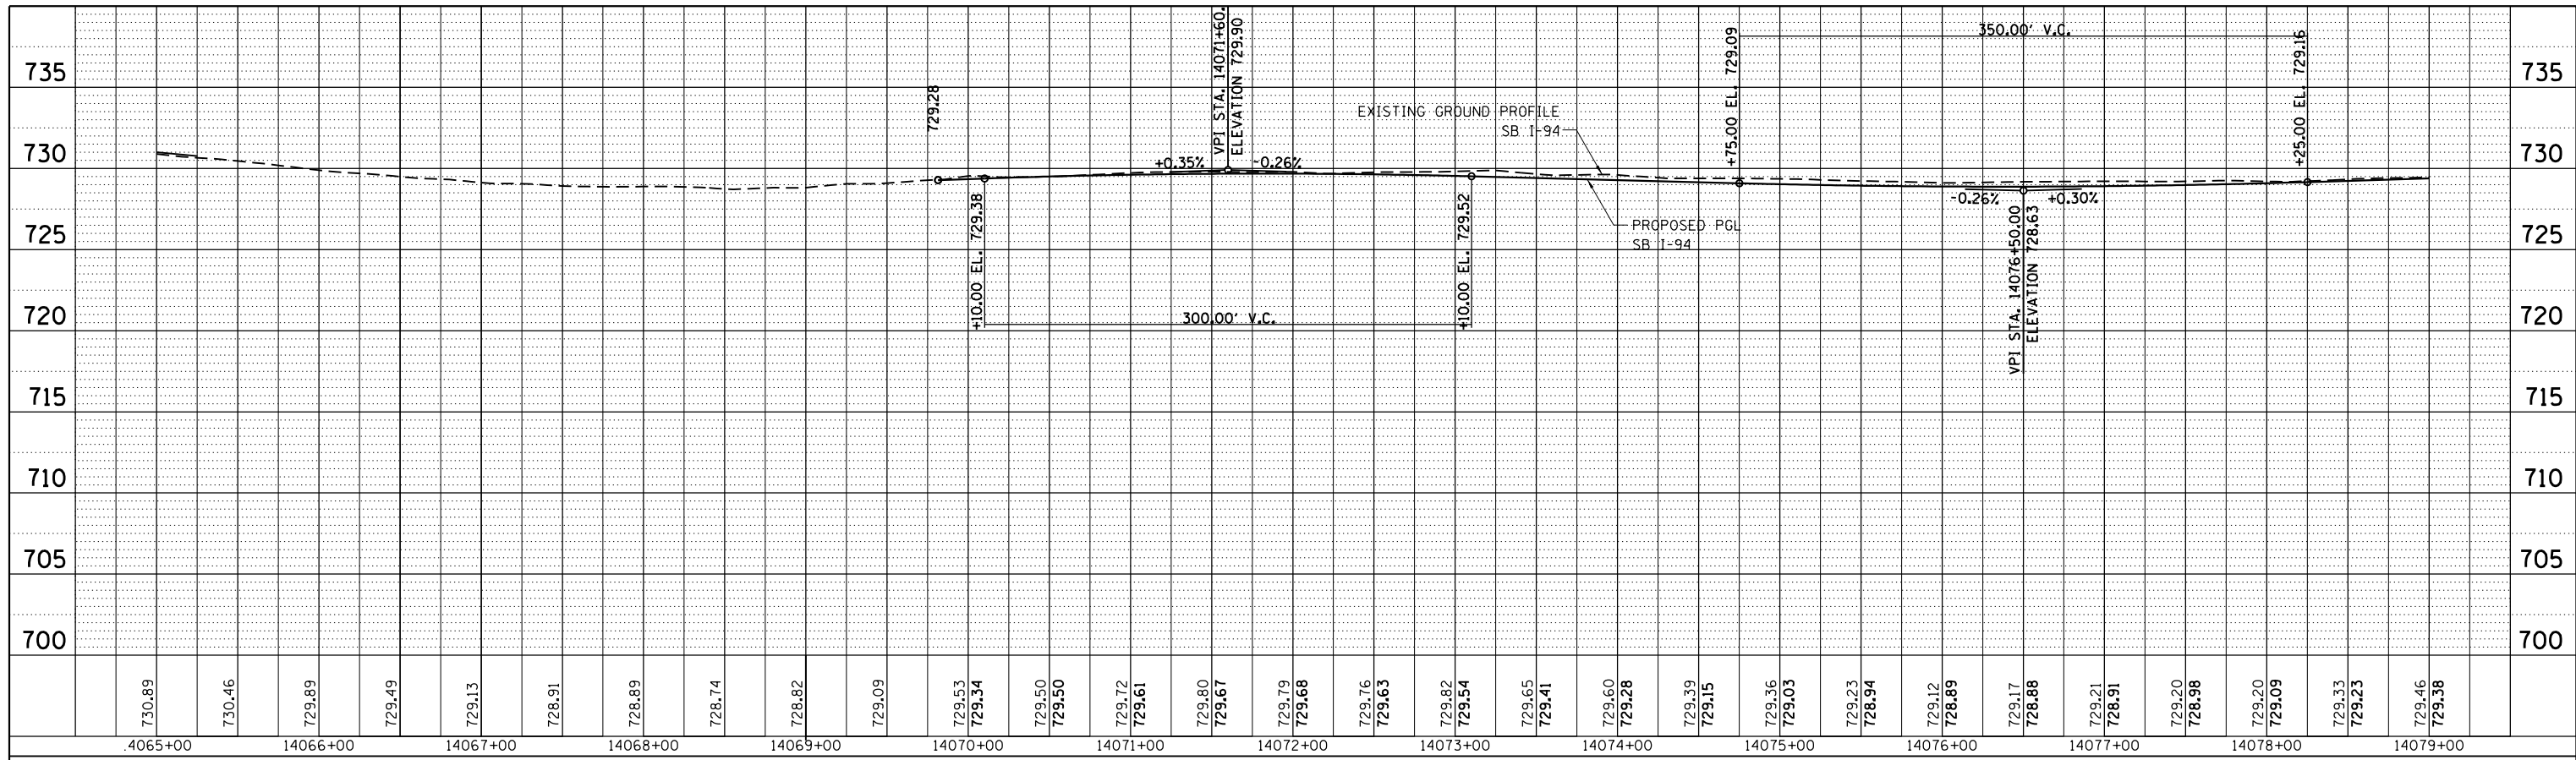

FILE NAME =	USER NAME = default	DESIGNED -	REVISED -	STATE OF ILLINOIS DEPARTMENT OF TRANSPORTATION	PROPOSED PROFILE SOUTHBOUND I-94		F.A. RT. =	SECTION	COUNTY	TOTAL SHEETS	SHEET NO.	
D:\60L77-sht-profile.dgn		DRAWN -	REVISED -		94	49-1-R-1	LAKE	677	89			
PLOT SCALE = Ht=1"=10' Vt=1"=5'		CHECKED -	REVISED -		SCALE: 1"=50'		SHEET NO. 3 OF 10 SHEETS		STA. TO STA.		CONTRACT NO. 60L77	
PLOT DATE = 6/20/2012		DATE - 6/19/2012	REVISED -		ILLINOIS FED. AID PROJECT							