


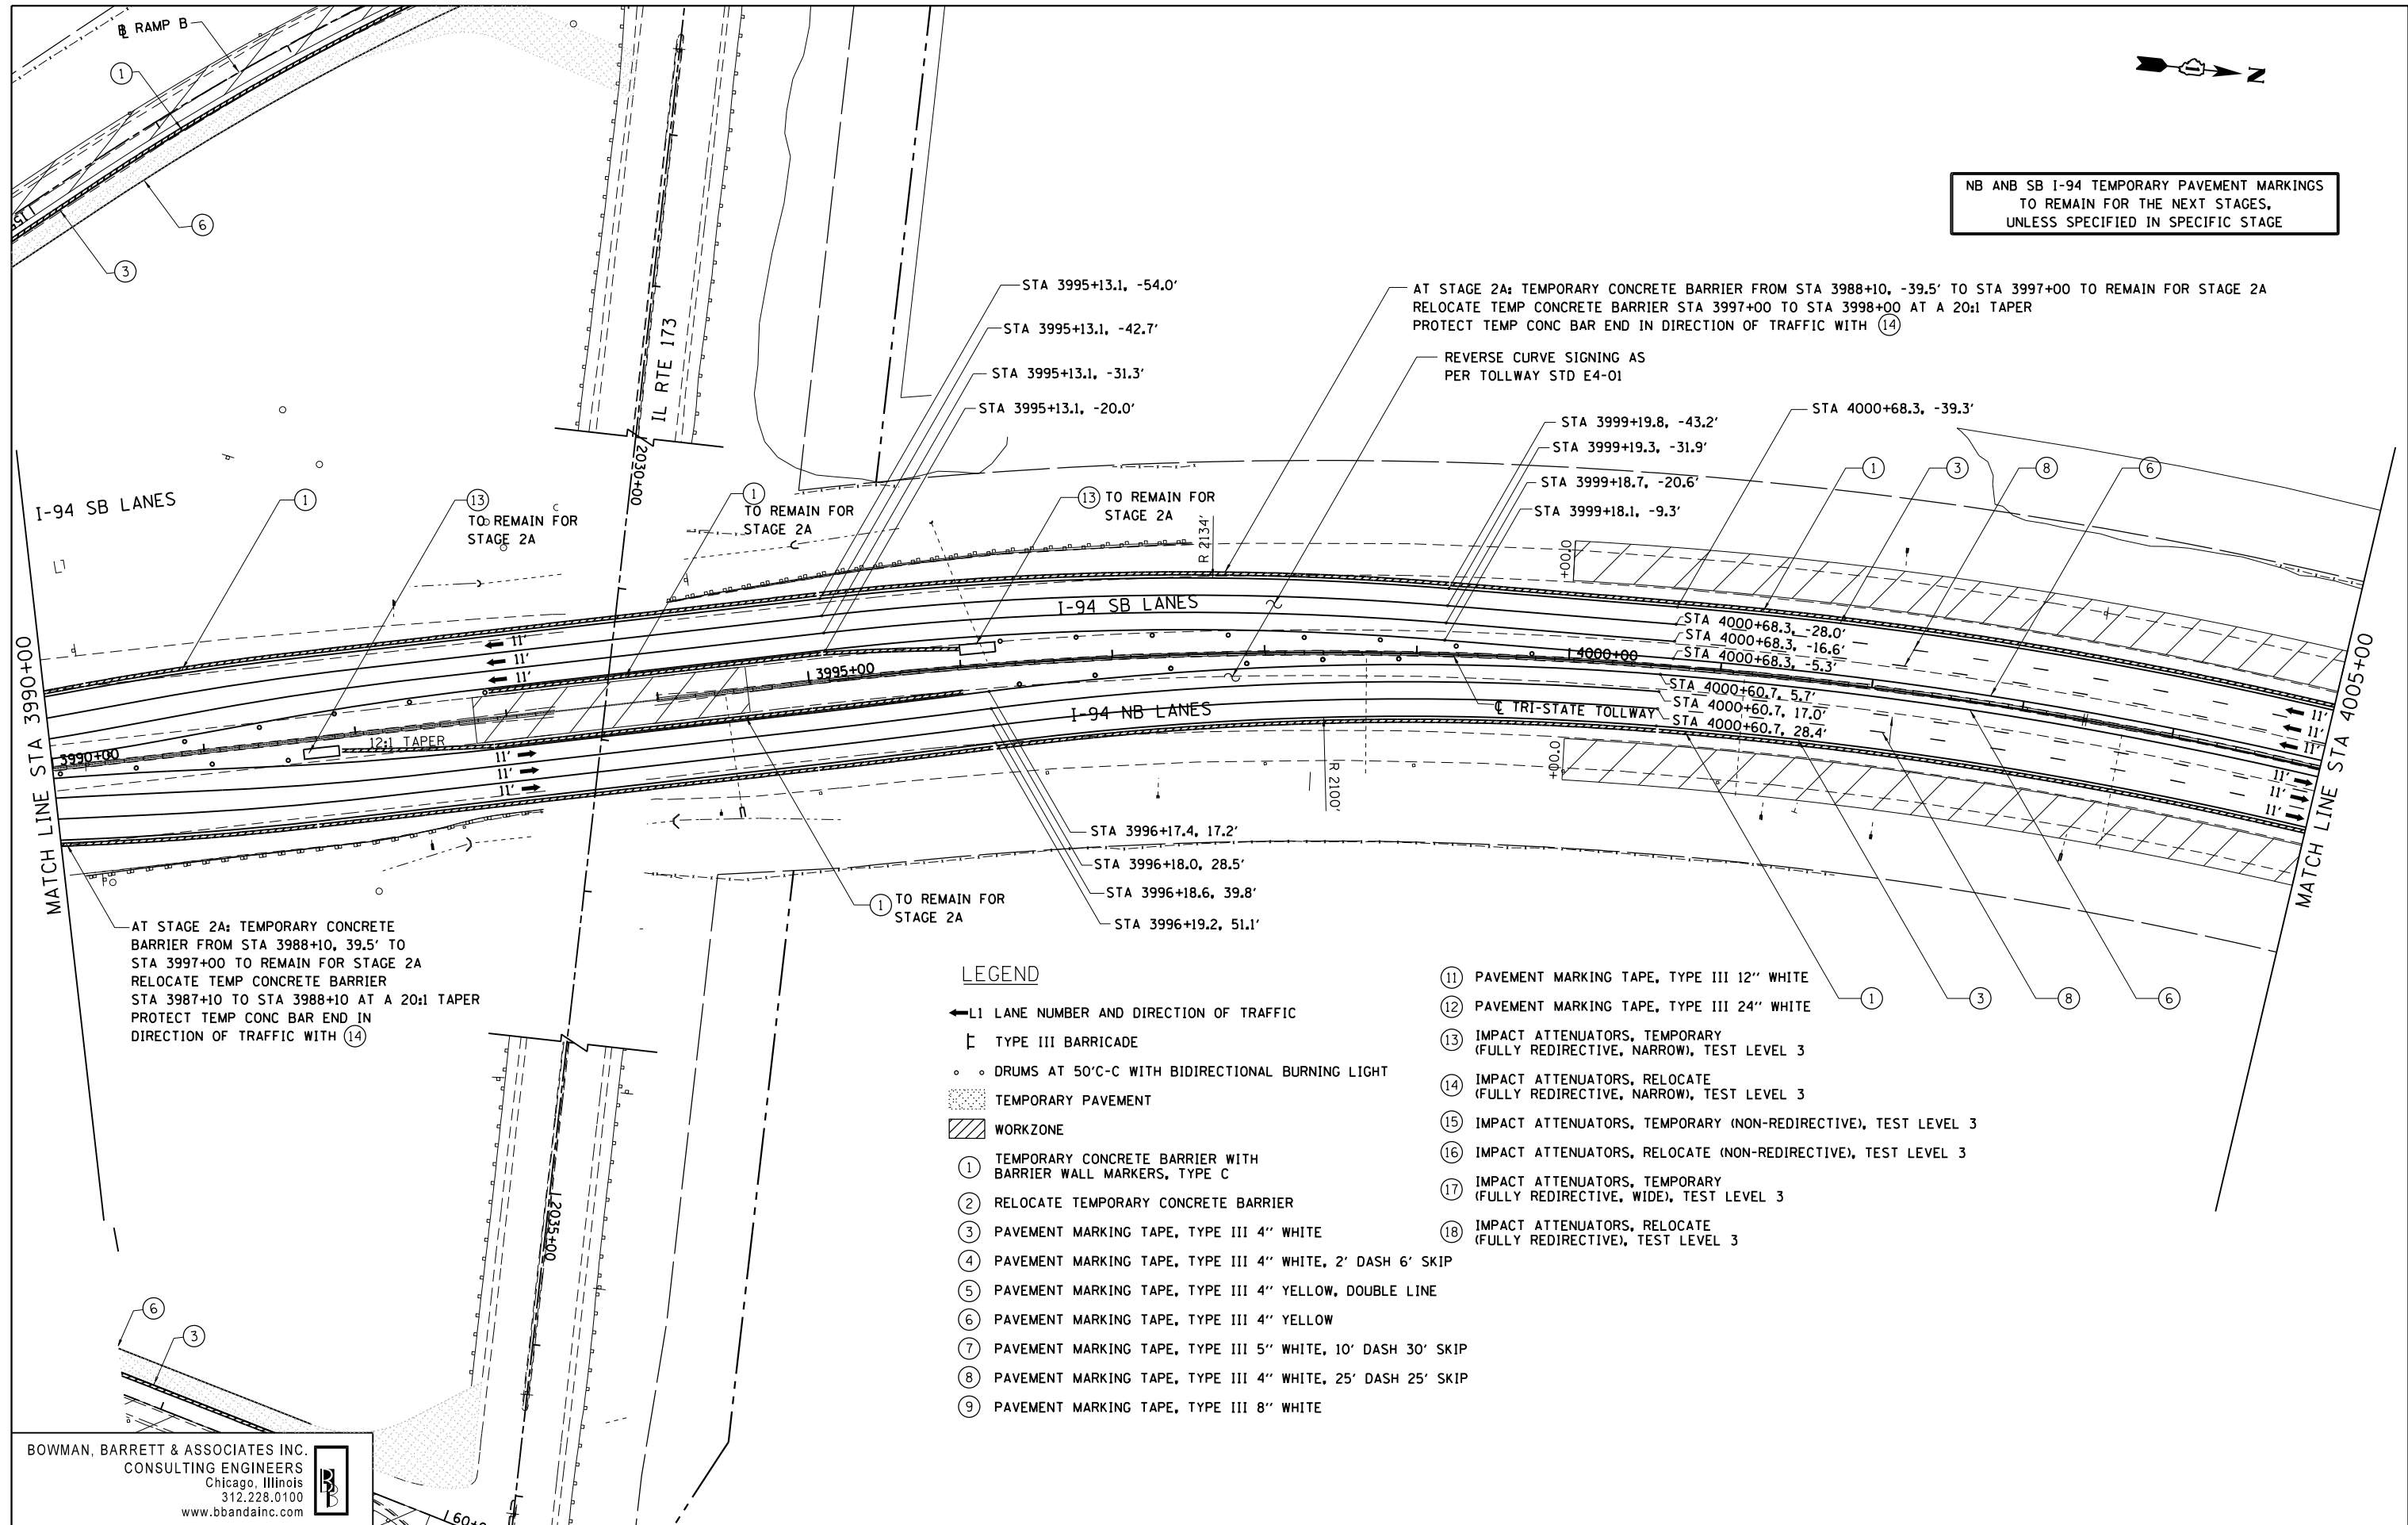

NB ANB SB I-94 TEMPORARY PAVEMENT MARKINGS
TO REMAIN FOR THE NEXT STAGES,
UNLESS SPECIFIED IN SPECIFIC STAGE



AT STAGE 2A: TEMPORARY CONCRETE BARRIER FROM STA 3988+10, 39.5' TO STA 3997+00 TO REMAIN FOR STAGE 2A
RELOCATE TEMP CONCRETE BARRIER STA 3987+10 TO STA 3988+10 AT A 20:1 TAPER
PROTECT TEMP CONC BAR END IN DIRECTION OF TRAFFIC WITH (14)

AT STAGE 2A: TEMPORARY CONCRETE BARRIER FROM STA 3988+10, -39.5' TO STA 3997+00 TO REMAIN FOR STAGE 2A
RELOCATE TEMP CONCRETE BARRIER STA 3997+00 TO STA 3998+00 AT A 20:1 TAPER
PROTECT TEMP CONC BAR END IN DIRECTION OF TRAFFIC WITH (14)

LEGEND

- ← L1 LANE NUMBER AND DIRECTION OF TRAFFIC
- TYPE III BARRICADE
- ○ DRUMS AT 50'C-C WITH BIDIRECTIONAL BURNING LIGHT
- ▨ TEMPORARY PAVEMENT
- ▩ WORKZONE
- (1) TEMPORARY CONCRETE BARRIER WITH BARRIER WALL MARKERS, TYPE C
- (2) RELOCATE TEMPORARY CONCRETE BARRIER
- (3) PAVEMENT MARKING TAPE, TYPE III 4" WHITE
- (4) PAVEMENT MARKING TAPE, TYPE III 4" WHITE, 2' DASH 6' SKIP
- (5) PAVEMENT MARKING TAPE, TYPE III 4" YELLOW, DOUBLE LINE
- (6) PAVEMENT MARKING TAPE, TYPE III 4" YELLOW
- (7) PAVEMENT MARKING TAPE, TYPE III 5" WHITE, 10' DASH 30' SKIP
- (8) PAVEMENT MARKING TAPE, TYPE III 4" WHITE, 25' DASH 25' SKIP
- (9) PAVEMENT MARKING TAPE, TYPE III 8" WHITE
- (11) PAVEMENT MARKING TAPE, TYPE III 12" WHITE
- (12) PAVEMENT MARKING TAPE, TYPE III 24" WHITE
- (13) IMPACT ATTENUATORS, TEMPORARY (FULLY REDIRECTIVE, NARROW), TEST LEVEL 3
- (14) IMPACT ATTENUATORS, RELOCATE (FULLY REDIRECTIVE, NARROW), TEST LEVEL 3
- (15) IMPACT ATTENUATORS, TEMPORARY (NON-REDIRECTIVE), TEST LEVEL 3
- (16) IMPACT ATTENUATORS, RELOCATE (NON-REDIRECTIVE), TEST LEVEL 3
- (17) IMPACT ATTENUATORS, TEMPORARY (FULLY REDIRECTIVE, WIDE), TEST LEVEL 3
- (18) IMPACT ATTENUATORS, RELOCATE (FULLY REDIRECTIVE), TEST LEVEL 3

BOWMAN, BARRETT & ASSOCIATES INC.
CONSULTING ENGINEERS
Chicago, Illinois
312.228.0100
www.bbandainc.com

FILE NAME = \$FILES\$	USER NAME = default	DESIGNED -	REVISED -
		DRAWN - RA	REVISED -
		CHECKED - RGR	REVISED -
		DATE - 6/19/2012	REVISED -

**STATE OF ILLINOIS
DEPARTMENT OF TRANSPORTATION**

MOT PLAN NB I-94 AND SB I-94 - STAGE 1A

SCALE: 1"=50' SHEET NO. 3 OF 33 SHEETS STA. 3990+00 TO STA. 4005+00

F.A. RTE.	SECTION	COUNTY	TOTAL SHEETS	SHEET NO.
94	49-1-R-1	LAKE	677	111
CONTRACT NO. 60L77				
ILLINOIS FED. AID PROJECT				

S:\1101\95\CADD\60L77_IL_175\60L77_Sheets\1160L77-nt+stage1a.dgn