
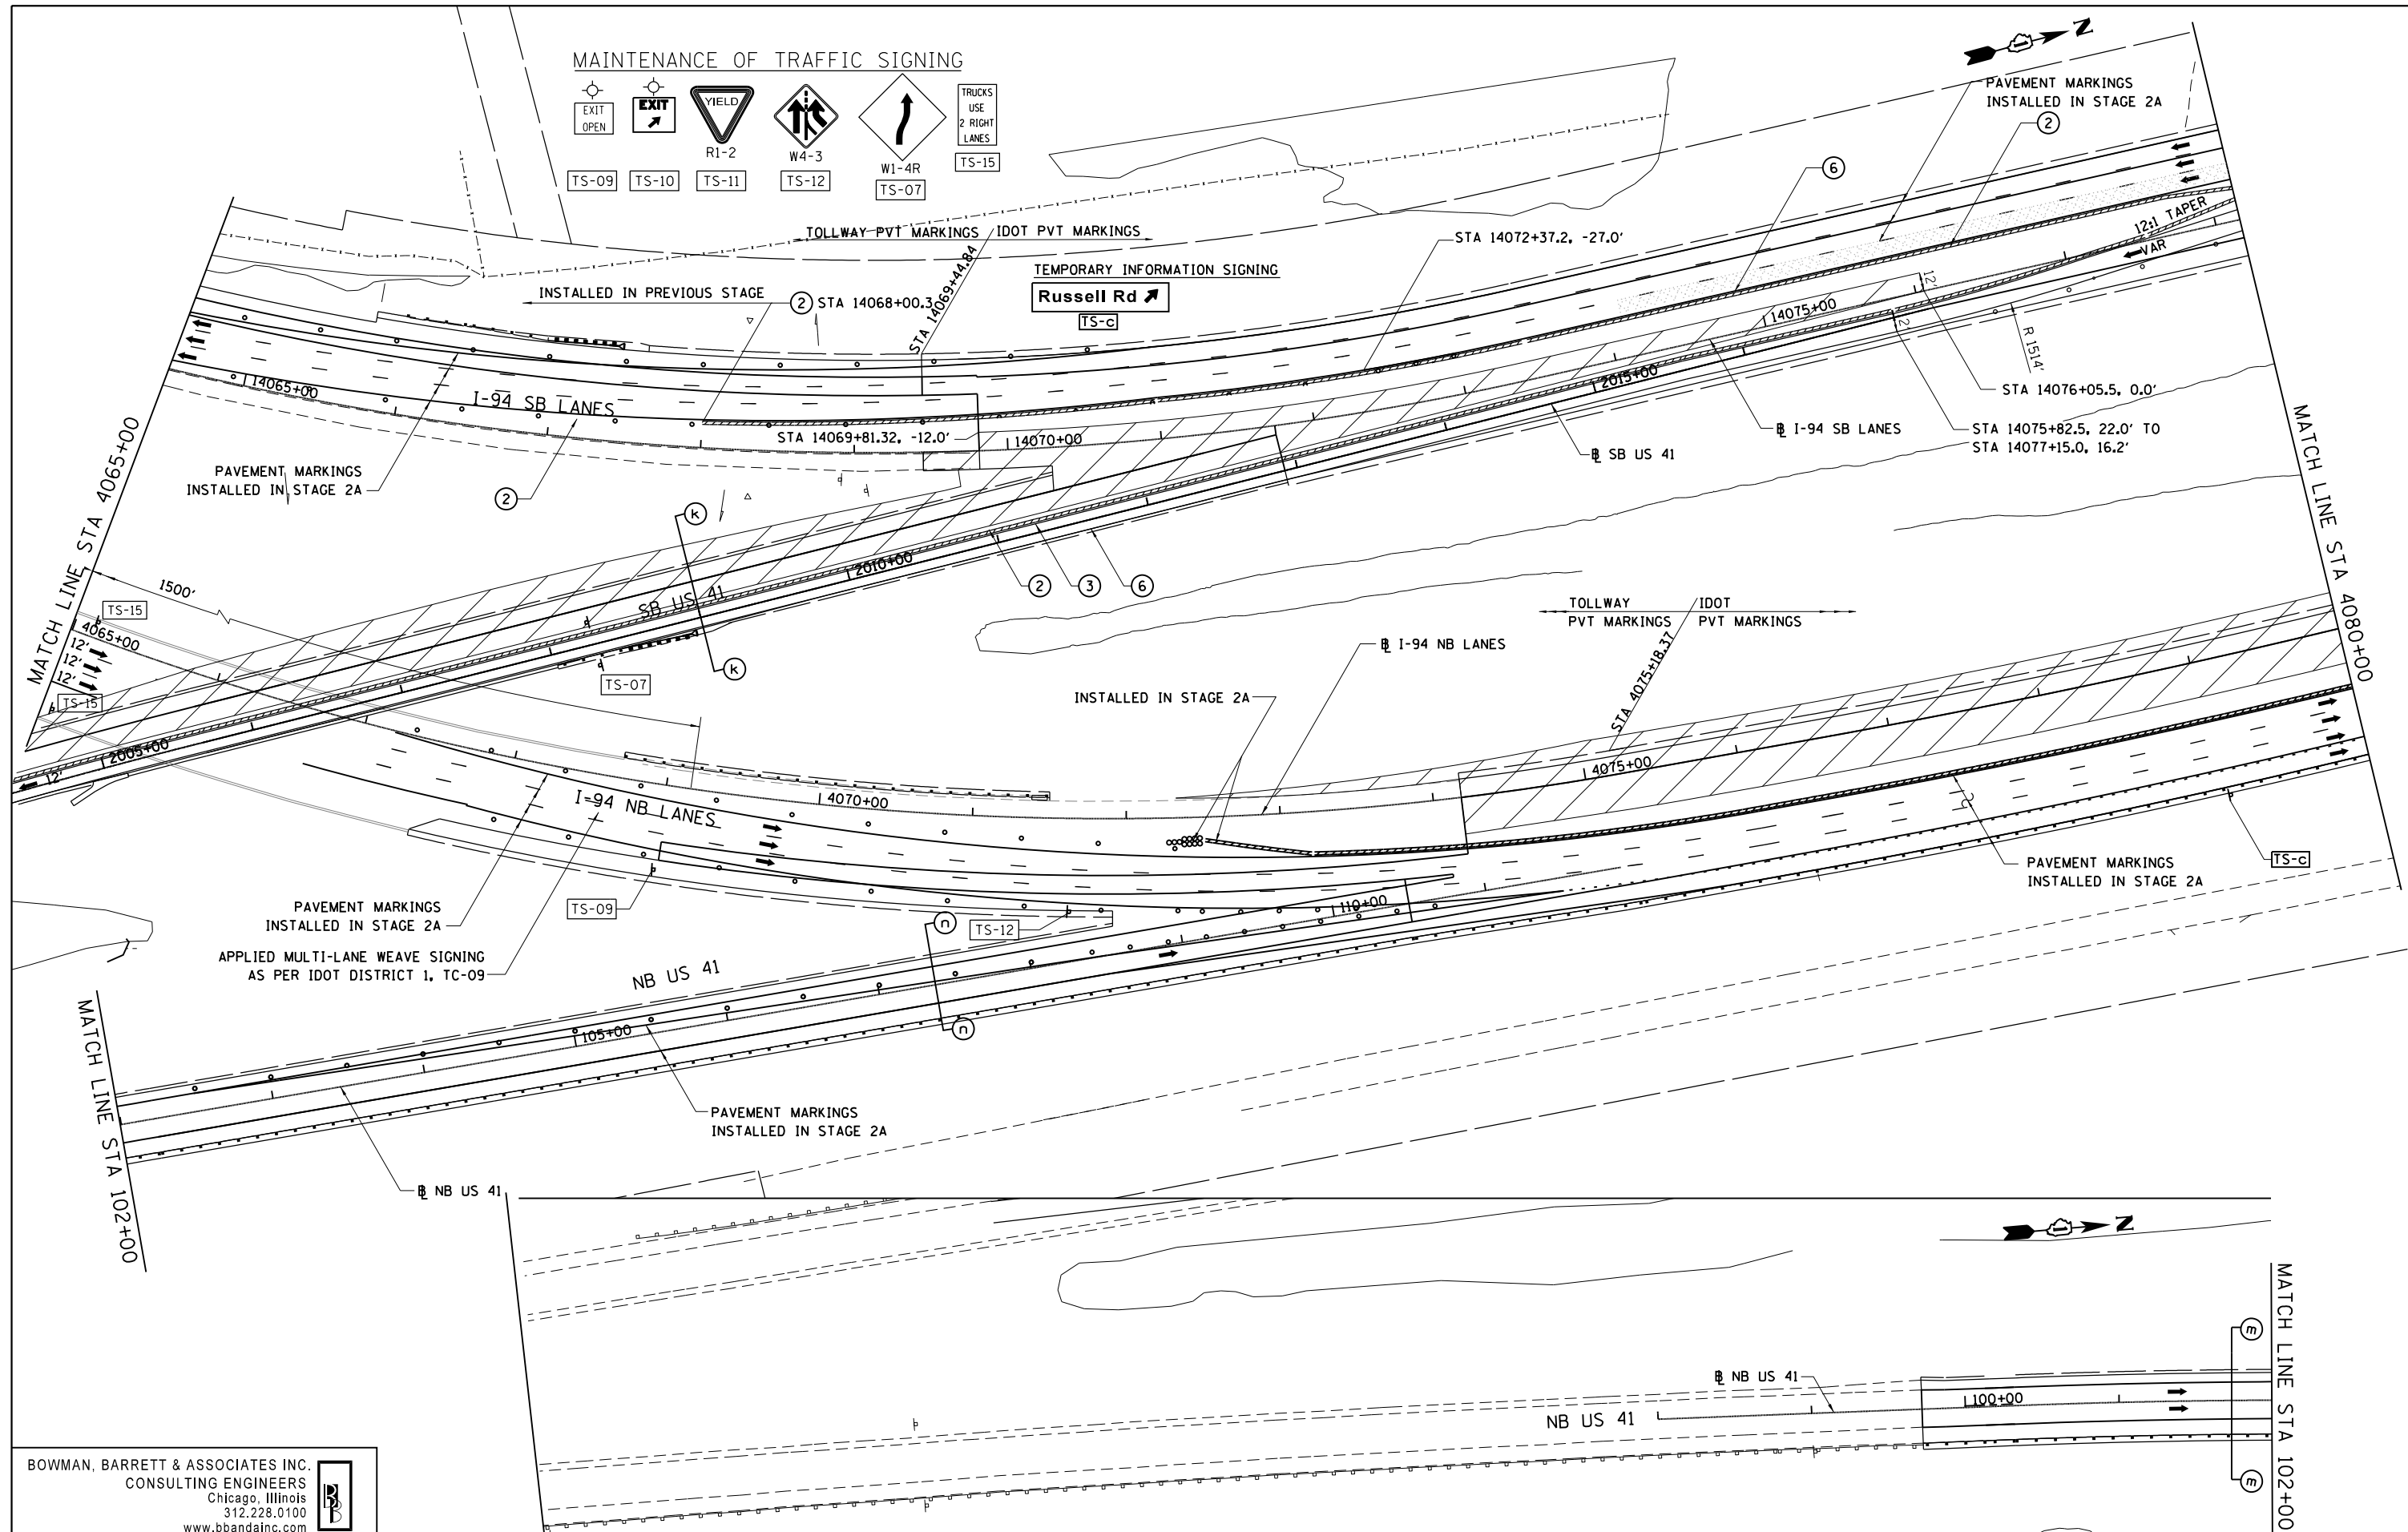


MAINTENANCE OF TRAFFIC SIGNING

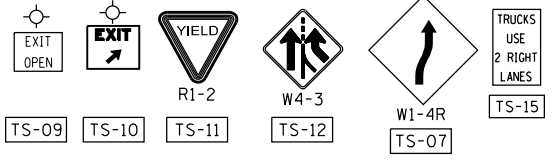

BOWMAN, BARRETT & ASSOCIATES INC.
 CONSULTING ENGINEERS
 Chicago, Illinois
 312.228.0100
 www.bbandainc.com

| | | | |
|-----------------------|-------------------------------|------------------|-----------|
| FILE NAME = \$FILES\$ | USER NAME = default | DESIGNED - | REVISED - |
| | | DRAWN - RA | REVISED - |
| | PLOT SCALE = H=1"=10' V=1"=5' | CHECKED - RGR | REVISED - |
| | PLOT DATE = 6/20/2012 | DATE - 6/19/2012 | REVISED - |

STATE OF ILLINOIS
 DEPARTMENT OF TRANSPORTATION

MOT PLAN NB I-94 AND SB I-94 - STAGE 2B
 SCALE: 1"=50' SHEET NO. 25 OF 33 SHEETS STA. 4065+00 TO STA. 4080+00

| F.A. RTE. | SECTION | COUNTY | TOTAL SHEETS | SHEET NO. |
|---------------------------|----------|--------|--------------|-----------|
| 94 | 49-1-R-1 | LAKE | 677 | 133 |
| CONTRACT NO. 60L77 | | | | |
| ILLINOIS FED. AID PROJECT | | | | |

S:\1101\95\CADD\60L77_IL_175\60L77_Sheets\1160L77-ht-staging25_2B.dgn