



| | | | |
|---------------|----------------|----|------|
| PLAN | SURVEYED | BY | DATE |
| | PLOTTED | | |
| | ALIGNED | | |
| | CHECKED | | |
| | FILED | | |
| NOTE BOOK NO. | CARD FILE NAME | | |

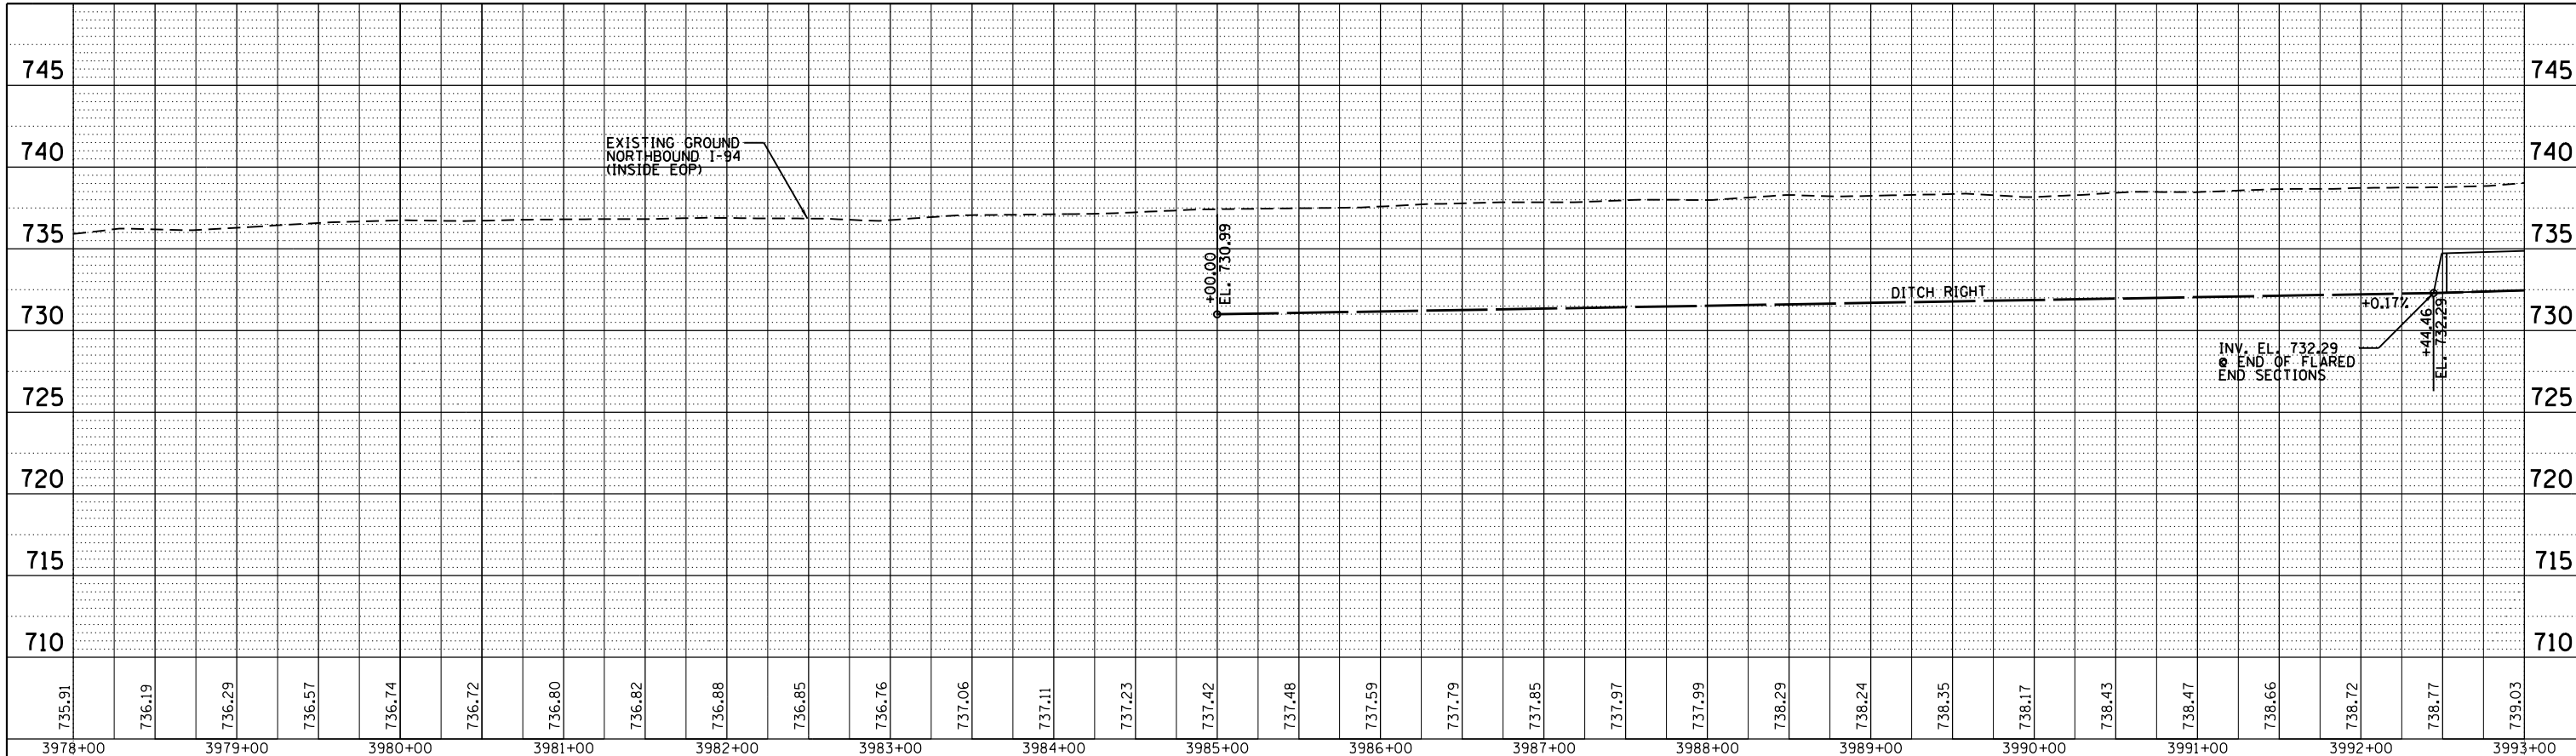

| | | | |
|---------------|-----------------------------|----|------|
| PROFILE | SURVEYED | BY | DATE |
| | PLOTTED | | |
| | GRADES CHECKED | | |
| | STRUCTURE NOTATIONS CHECKED | | |
| NOTE BOOK NO. | NOTATION CHD | | |

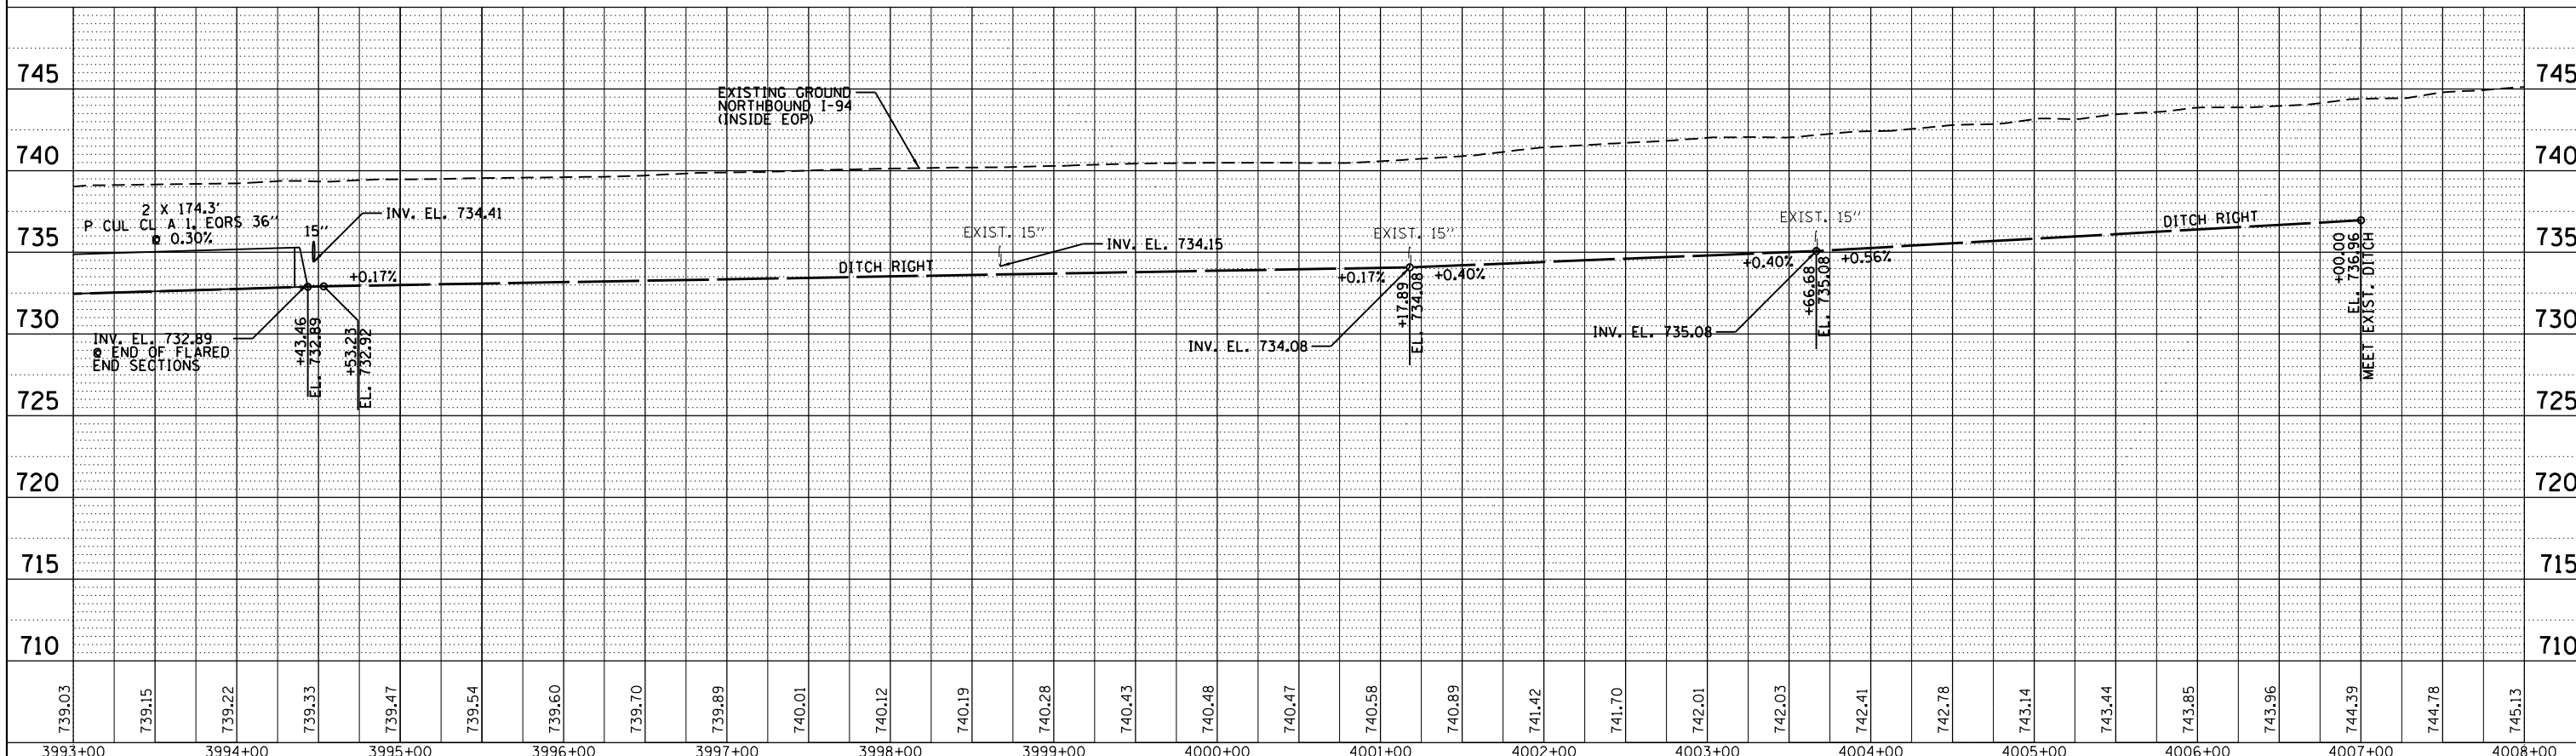

| | | | | | | | | | | | | |
|---|---------------------|------------------|-----------|---|--|--------------------------|------------------------------------|--------------------|------------------|-------------|------------------|---------------|
| FILE NAME = D:\60L77-sht-drainage profile.dgn | USER NAME = default | DESIGNED - JAM | REVISED - | STATE OF ILLINOIS DEPARTMENT OF TRANSPORTATION | PROPOSED DRAINAGE PROFILE NORTHBOUND I-94 | | | F.A. RTE. 94 | SECTION 49-1-R-1 | COUNTY LAKE | TOTAL SHEETS 677 | SHEET NO. 201 |
| | | DRAWN - JAM | REVISED - | | SCALE: 1"=50' | SHEET NO. 1 OF 14 SHEETS | STA. 3978+00.00 TO STA. 4008+00.00 | CONTRACT NO. 60L77 | | | | |
| | | CHECKED - RGR | REVISED - | | ILLINOIS FED. AID PROJECT | | | | | | | |
| | | DATE - 6/19/2012 | REVISED - | | | | | | | | | |