



PLAN	SURVEYED	BY	DATE
	PLOTTED		
	ALIGNED		
	CHECKED		
	DESIGNED		
	FILE NAME		
	NO.		

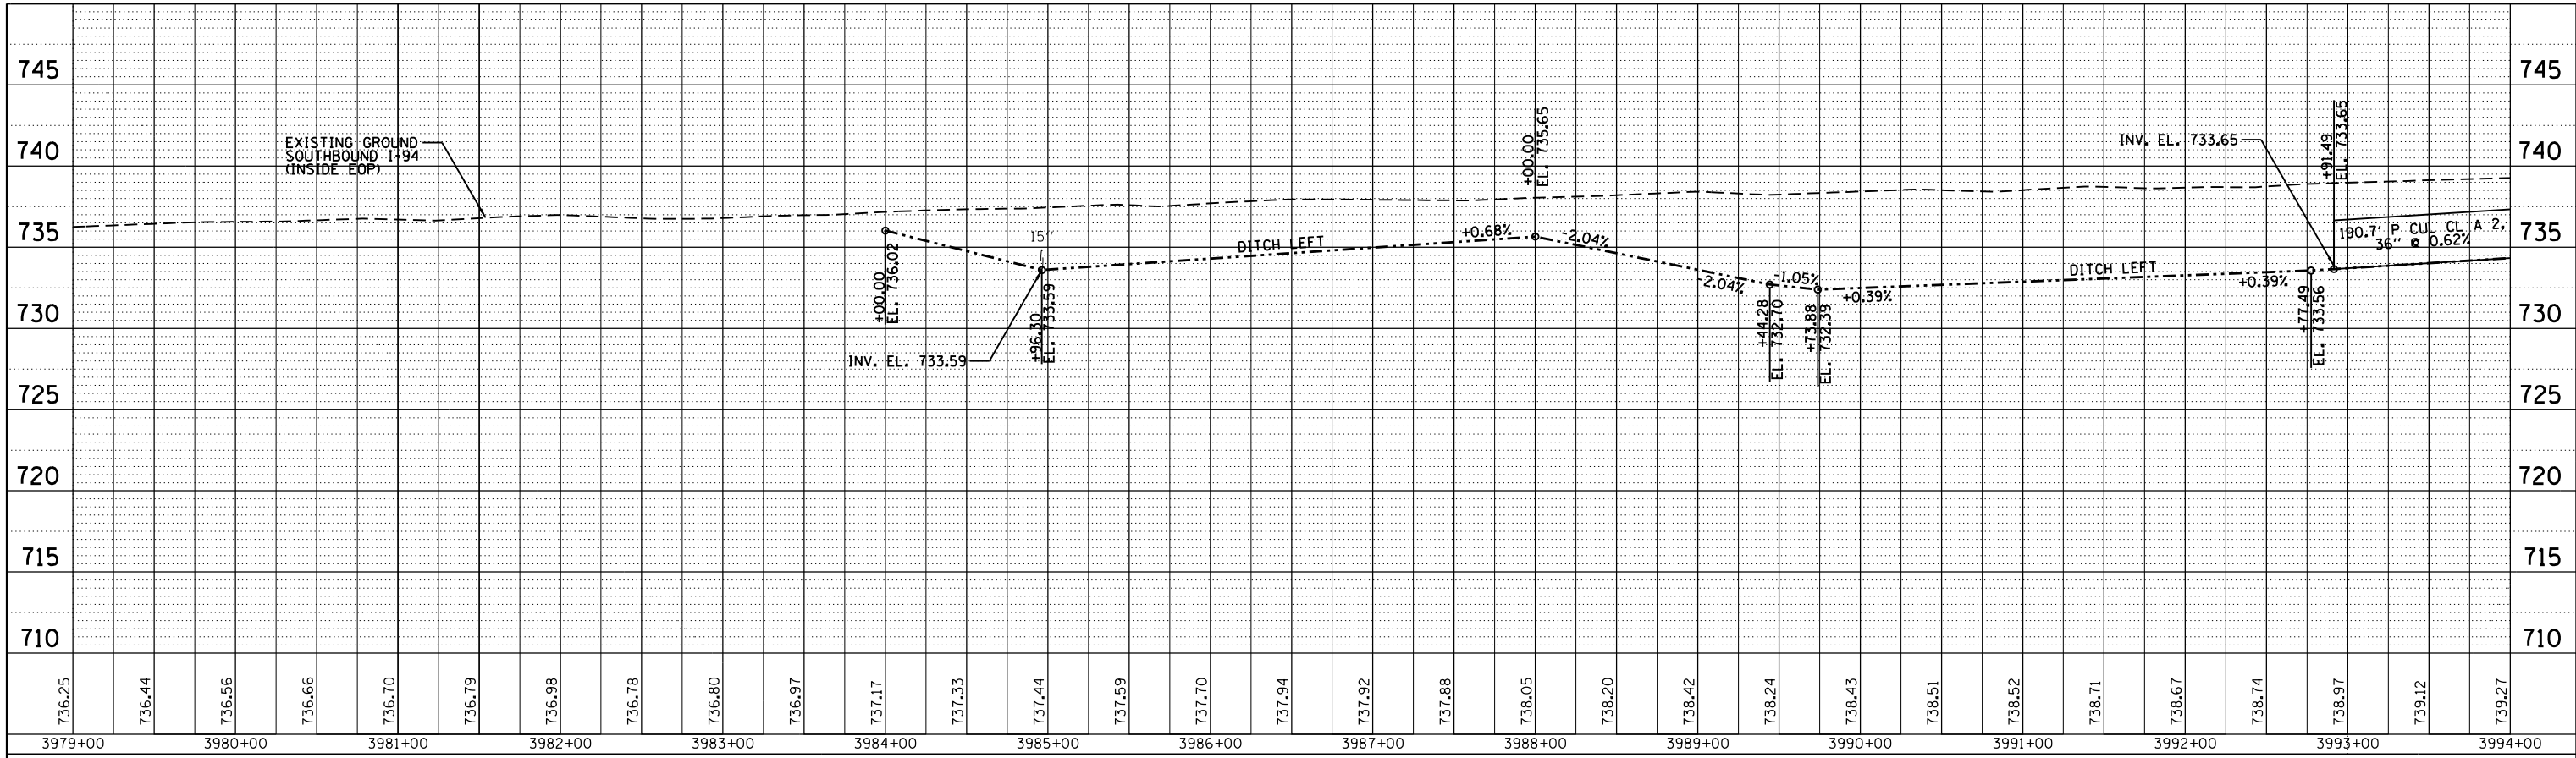

PROFILE	SURVEYED	BY	DATE
	PLOTTED		
	GRADES CHECKED		
	STRUCTURE		
	NOTATIS		
	CPAD		
	NO.		

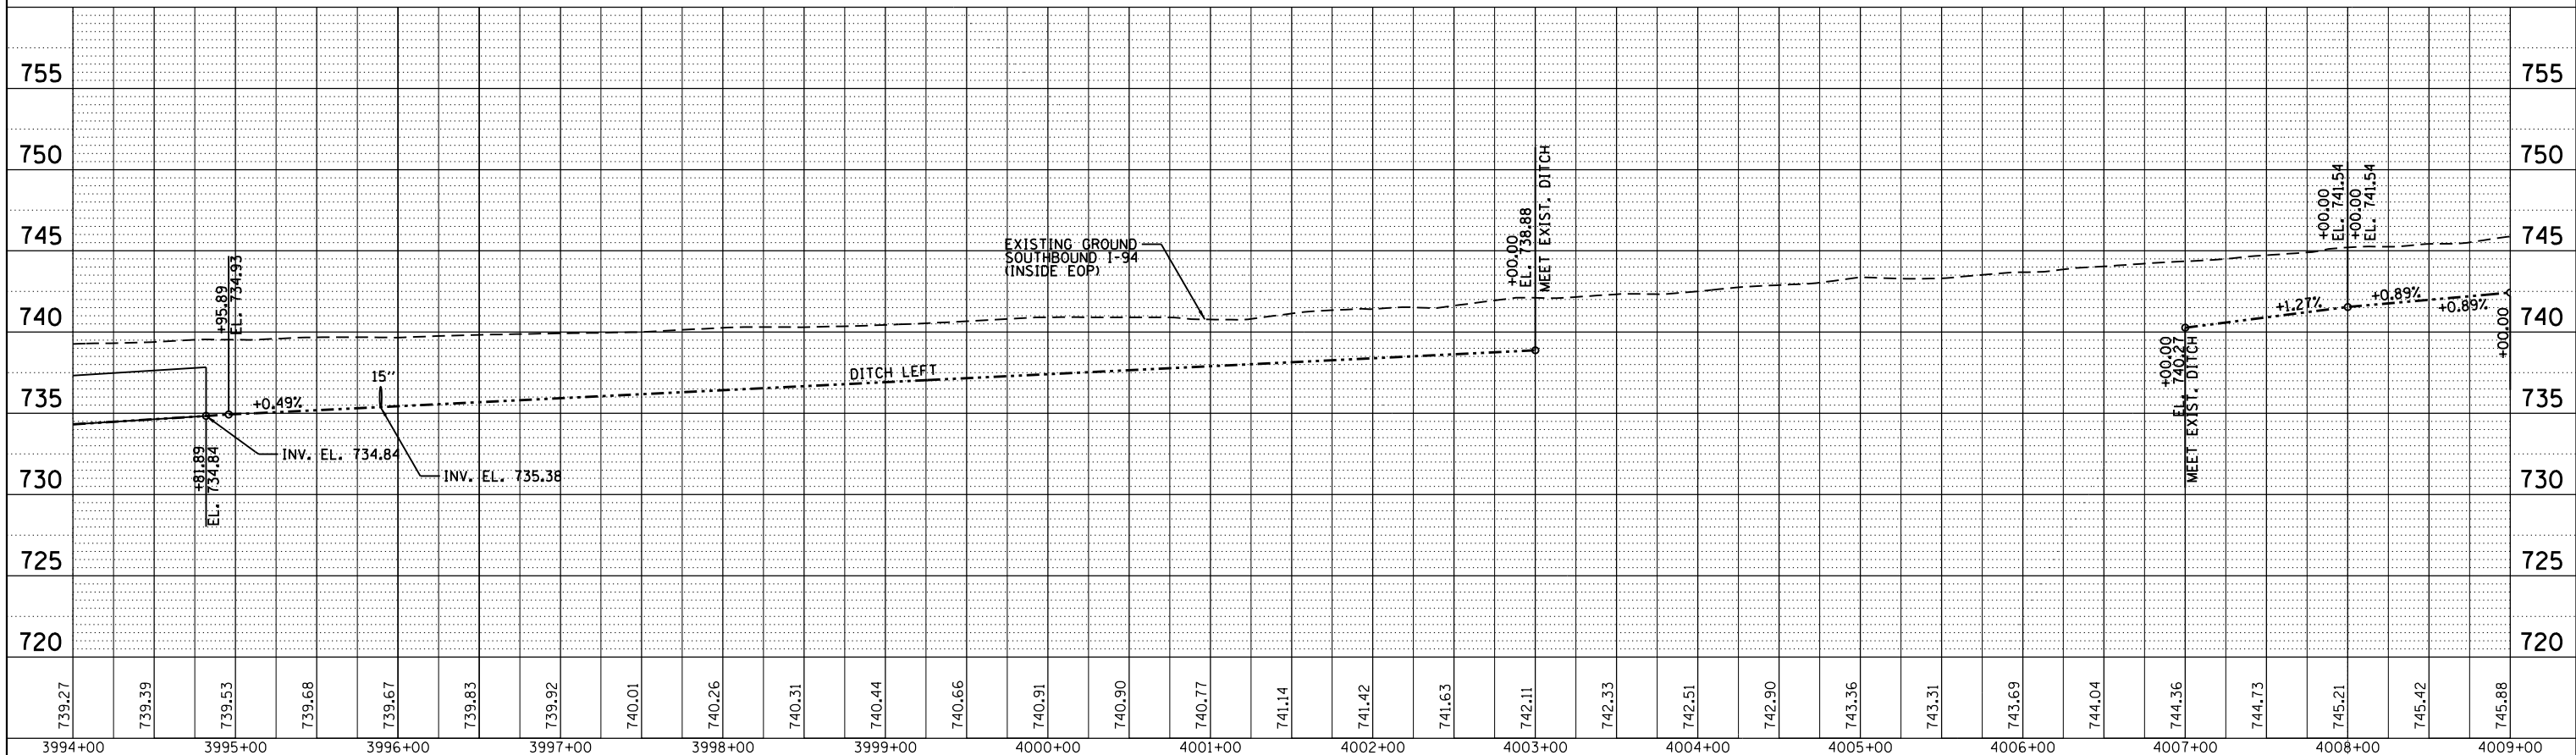

FILE NAME = D:\60L77-sht-drainage profile.dgn

USER NAME = default  
 DESIGNED - JAM  
 DRAWN - JAM  
 CHECKED - RGR  
 DATE - 6/19/2012

DESIGNED - JAM  
 DRAWN - JAM  
 CHECKED - RGR  
 DATE - 6/19/2012

REVISED -  
 REVISED -  
 REVISED -  
 REVISED -

**STATE OF ILLINOIS  
 DEPARTMENT OF TRANSPORTATION**

**PROPOSED DRAINAGE PROFILE  
 SOUTHBOUND I-94**  
 SCALE: 1"=50' SHEET NO. 5 OF 14 SHEETS STA. 3978+00.00 TO STA. 4008+00.00

F.A. RTE.	SECTION	COUNTY	TOTAL SHEETS	SHEET NO.
94	49-1-R-1	LAKE	677	205
CONTRACT NO. 60L77				
ILLINOIS FED. AID PROJECT				