
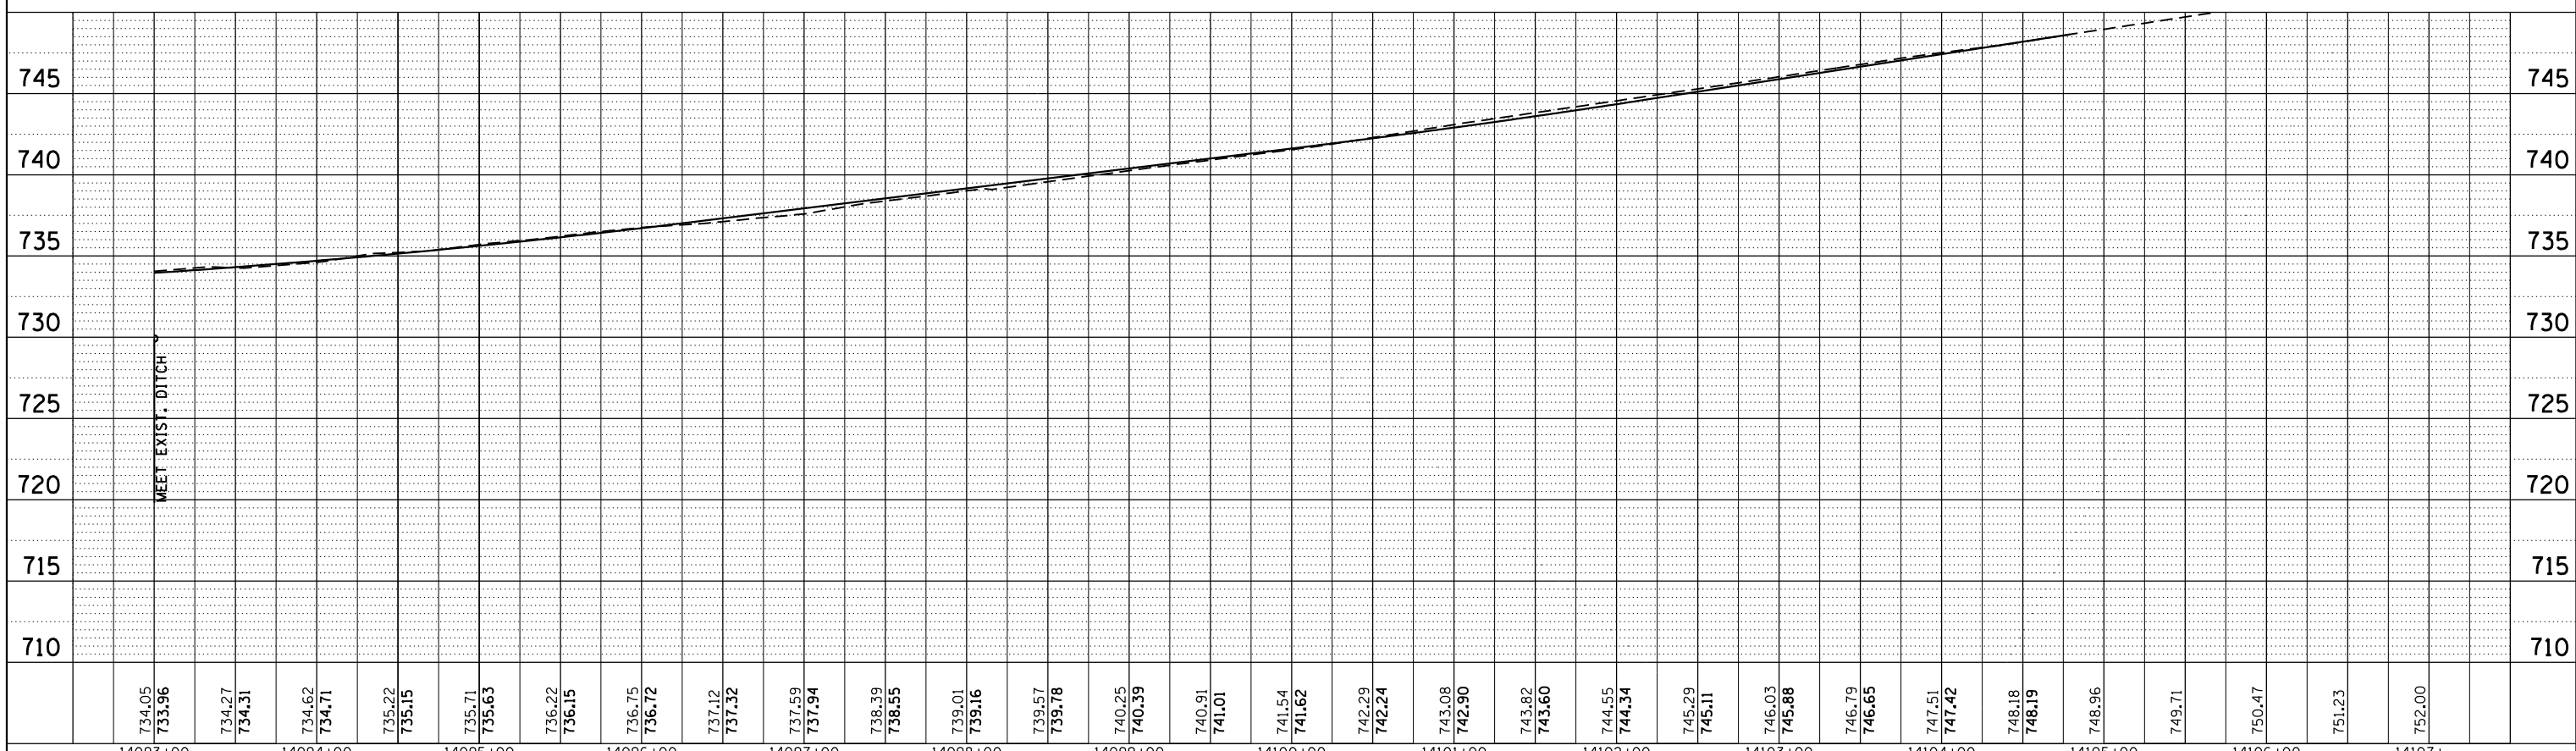


PLAN	SURVEYED	BY	DATE
	PLOTTED		
	NOTE BOOK		
	NO.		
	CHECKED		
	FILE NAME		

PROFILE	SURVEYED	BY	DATE
	PLOTTED		
	NOTE BOOK		
	NO.		
	CHECKED		
	FILE NAME		

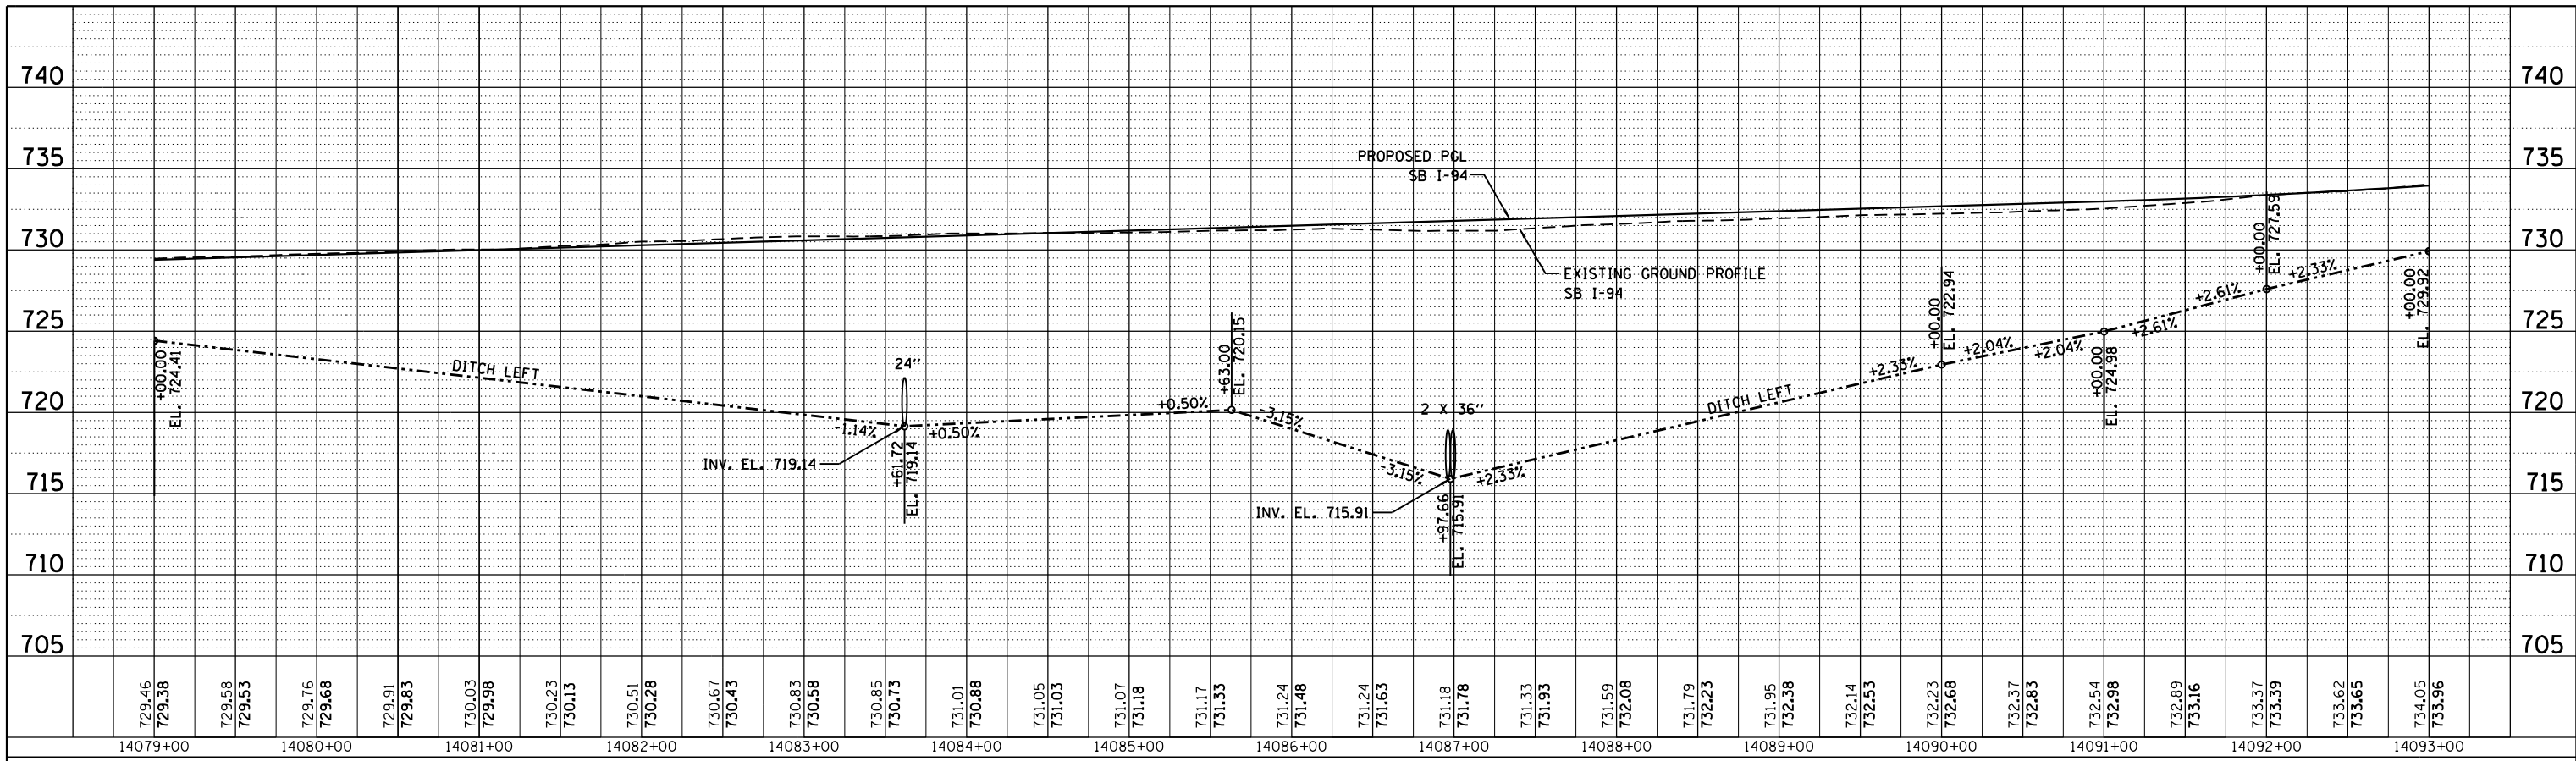

FILE NAME = D:\60L77-sht-drainage profile.dgn	USER NAME = default	DESIGNED - JAM	REVISED -	STATE OF ILLINOIS DEPARTMENT OF TRANSPORTATION PROPOSED DRAINAGE PROFILE SOUTHBOUND I-94	F.A. RTE. 94	SECTION 49-1-R-1	COUNTY LAKE	TOTAL SHEETS 677	SHEET NO. 208	
	PLOT SCALE = H=1"=10' V=1"=5'	DRAWN - JAM	REVISED -		SCALE: 1"=50'	SHEET NO.	OF	SHEETS	STA. 14079+00.00 TO STA. 14107+00.00	CONTRACT NO. 60L77
	PLOT DATE = 6/20/2012	CHECKED - RGR	REVISED -		ILLINOIS FED. AID PROJECT					
		DATE - 6/19/2012	REVISED -							