



PLAN	SURVEYED	BY	DATE
	PLOTTED		
	NOTE BOOK		
	NO.		
	CHECKED		
	FILE NAME		

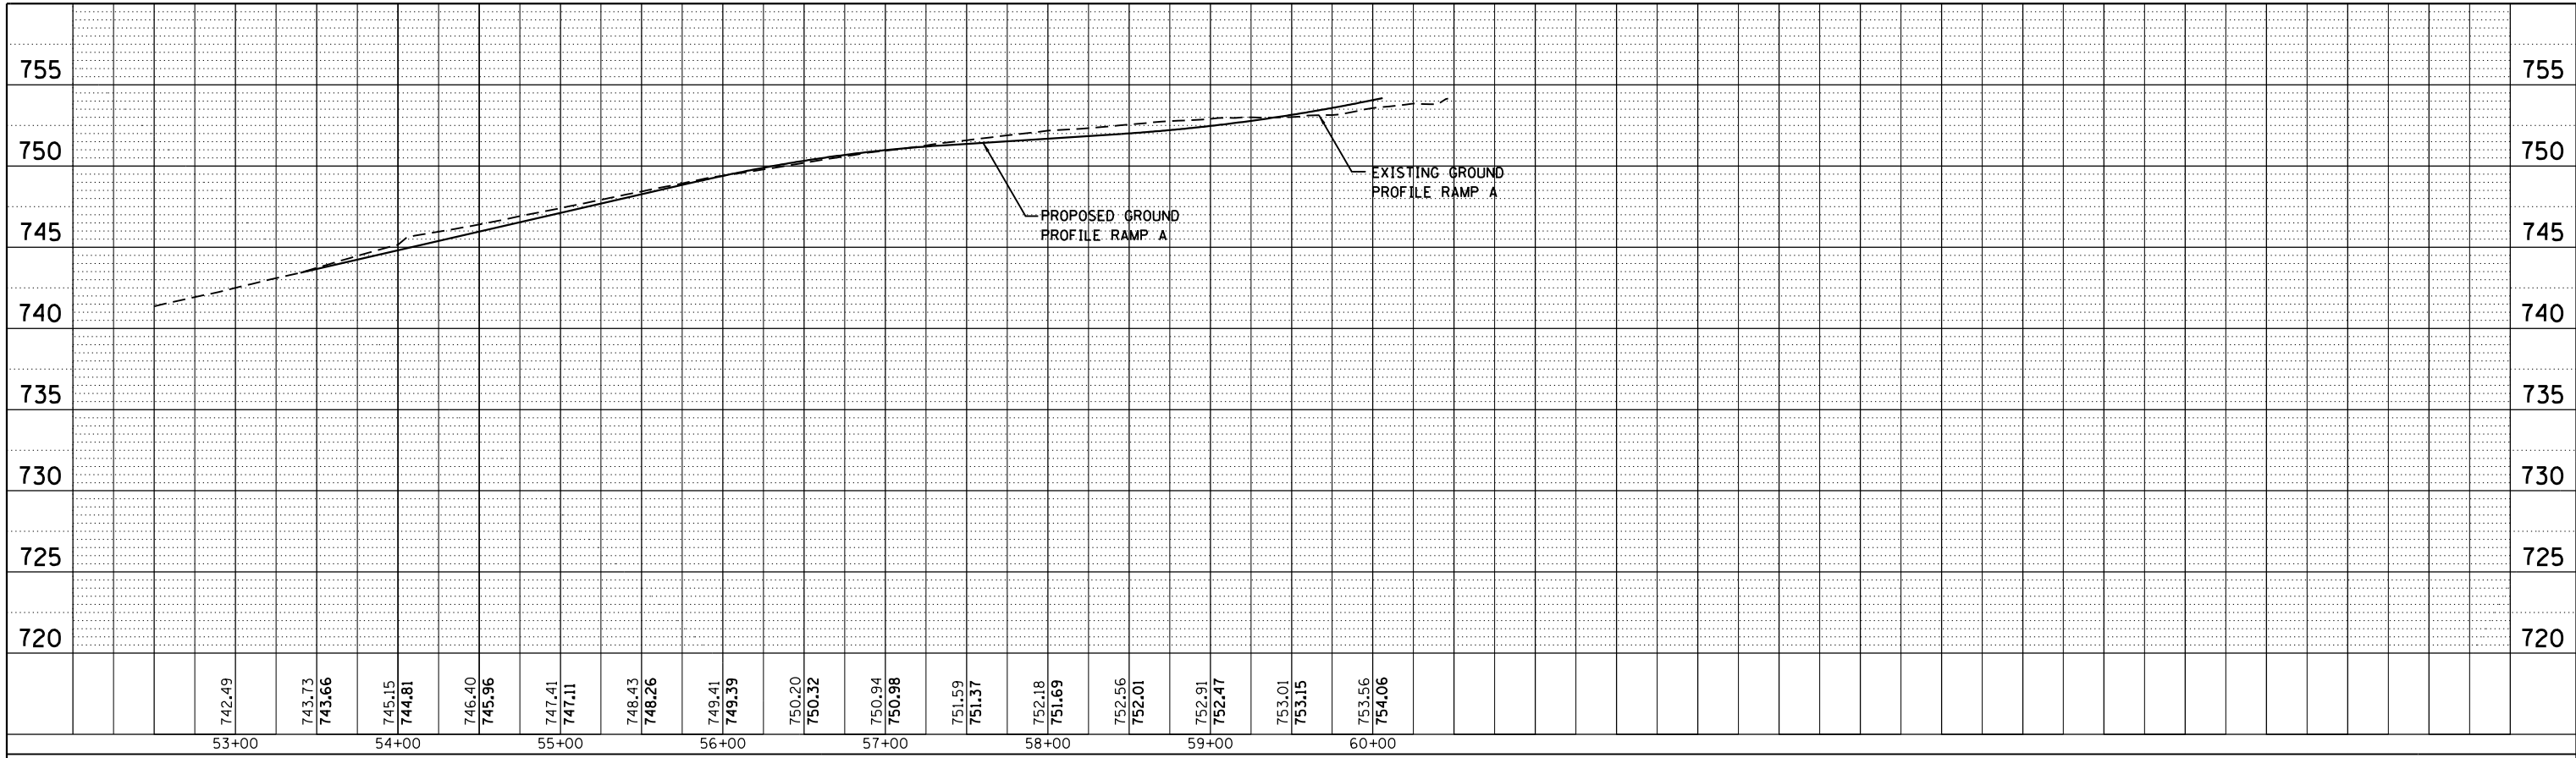

PROFILE	SURVEYED	BY	DATE
	PLOTTED		
	GRADES CHECKED		
	NO.		
	STRUCTURE		
	NOTATION		

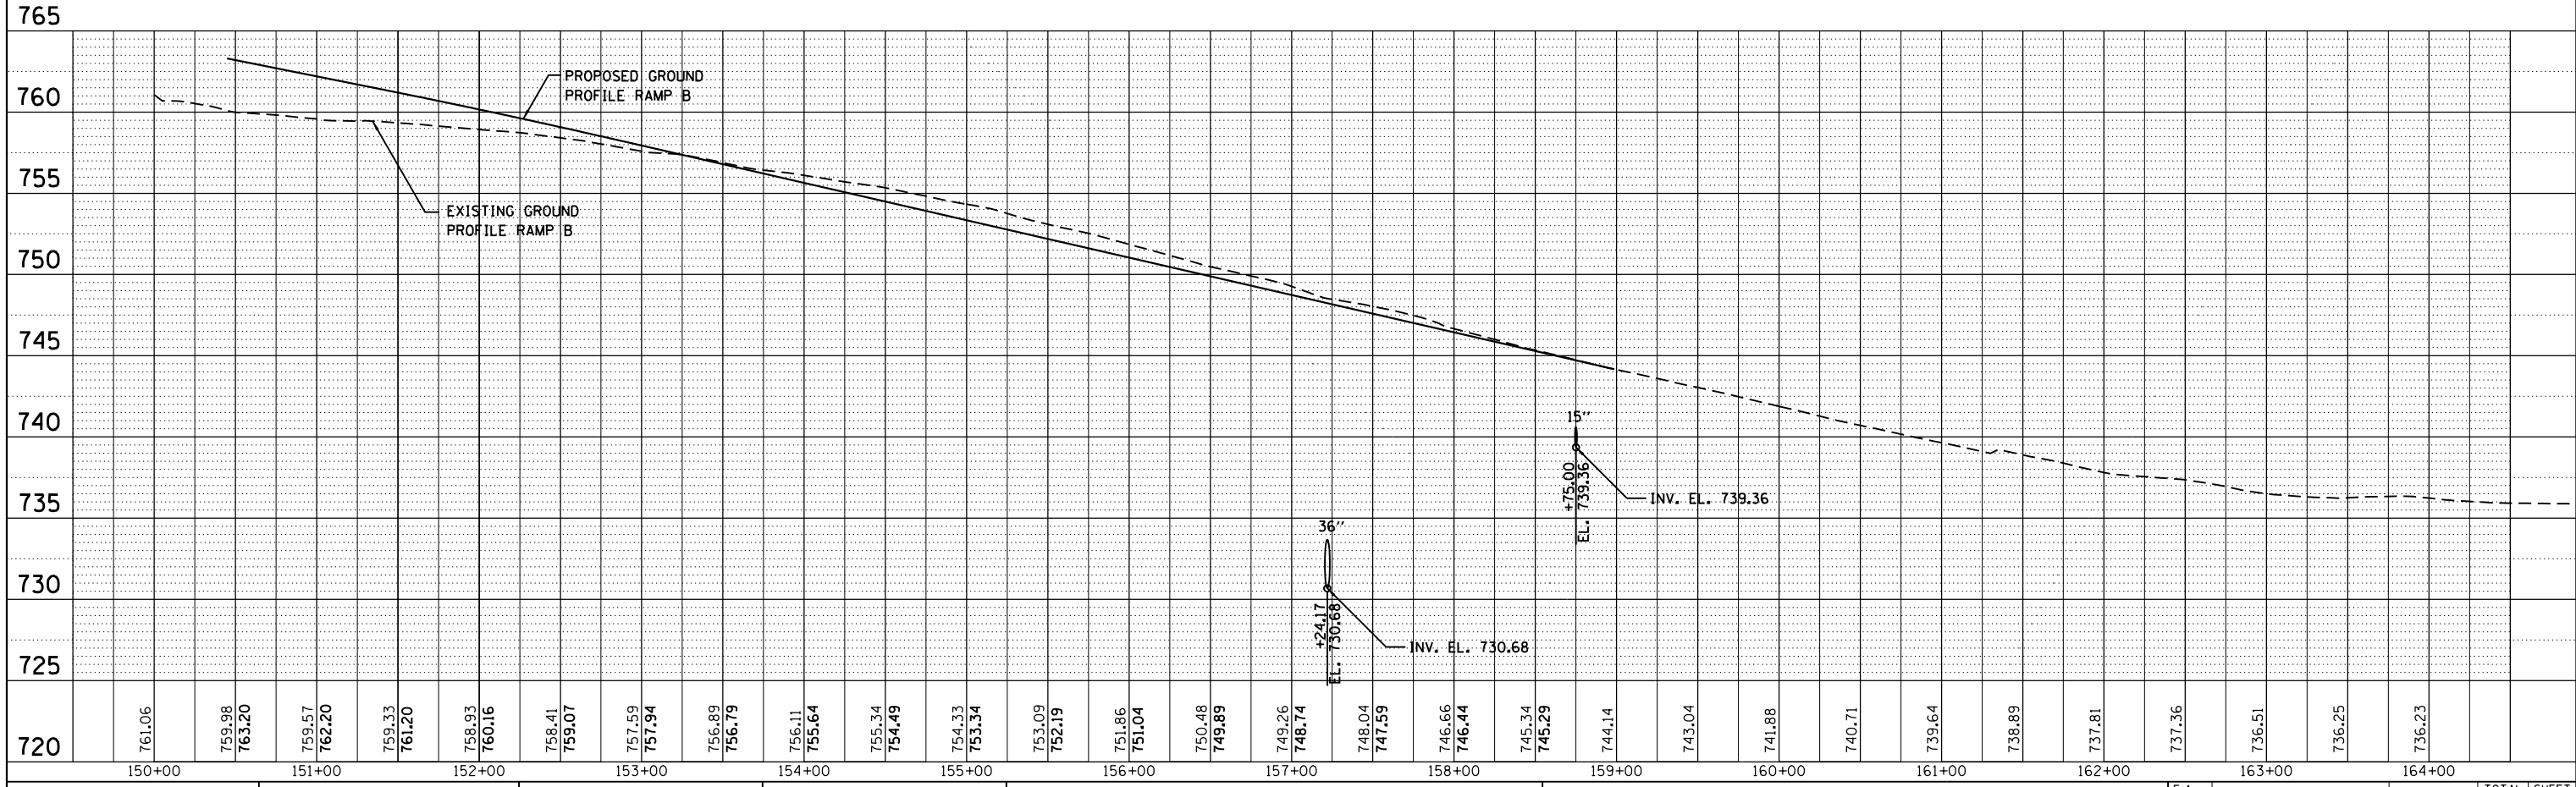

FILE NAME =	USER NAME = default	DESIGNED -	JAM	REVISED -		<b>STATE OF ILLINOIS</b> <b>DEPARTMENT OF TRANSPORTATION</b>	<b>PROPOSED DRAINAGE PROFILE</b> <b>RAMP A AND RAMP B</b>			F.A. RTE.	SECTION	COUNTY	TOTAL SHEETS	SHEET NO.
D160L77-sht-drainage profile.dgn		DRAWN -	JAM	REVISED -			94	49-1-R-1	LAKE	677	209			
715		CHECKED -	RGR	REVISED -			CONTRACT NO. 60L77							
		PLOT DATE =	6/20/2012	DATE -	6/19/2012		SCALE: 1"=50'	SHEET NO. 9 OF 14 SHEETS	STA.	TO STA.		ILLINOIS FED. AID PROJECT		