


LEGEND

- (A) POLYUREA PAVEMENT MARKING TYPE I-LETTERS & SYMBOLS (WHITE)
- (B) POLYUREA PAVEMENT MARKING TYPE I-4" LINE (WHITE)
GROOVING FOR RECESSED PAVEMENT MARKING LINES, 5" GROOVE
- (C) POLYUREA PAVEMENT MARKING TYPE I-4" LINE (YELLOW)
GROOVING FOR RECESSED PAVEMENT MARKING LINES, 5" GROOVE
- (D) POLYUREA PAVEMENT MARKING TYPE I-6" LINE (WHITE)
GROOVING FOR RECESSED PAVEMENT MARKING LINES, 7" GROOVE
- (E) POLYUREA PAVEMENT MARKING TYPE I-10" LINE (WHITE)
GROOVING FOR RECESSED PAVEMENT MARKING LINES, 11" GROOVE
- (F) POLYUREA PAVEMENT MARKING TYPE I-24" LINE (WHITE)
GROOVING FOR RECESSED PAVEMENT MARKING LINES, 25" GROOVE
- (G) POLYUREA PAVEMENT MARKING TYPE I-4" LINE (WHITE)
- (H) POLYUREA PAVEMENT MARKING TYPE I-4" LINE (YELLOW)
- (I) POLYUREA PAVEMENT MARKING TYPE I-5" LINE (WHITE)
- (J) POLYUREA PAVEMENT MARKING TYPE I-6" LINE (WHITE)
- (K) POLYUREA PAVEMENT MARKING TYPE I-8" LINE (WHITE)
- (L) POLYUREA PAVEMENT MARKING TYPE I-8" LINE (YELLOW)
- (M) POLYUREA PAVEMENT MARKING TYPE I-12" LINE (WHITE)
- (N) POLYUREA PAVEMENT MARKING TYPE I-12" LINE (YELLOW)
- (O) POLYUREA PAVEMENT MARKING TYPE I-24" LINE (WHITE)
- (P) THERMOPLASTIC PAVEMENT MARKING-12" LINE (WHITE)
- (Q) ONE-WAY RAISED REFLECTIVE PAVEMENT MARKERS
- (R) TWO-WAY AMBER RAISED REFLECTIVE PAVEMENT MARKERS
- (S) POLYUREA PAVEMENT MARKING TYPE I-LETTERS & SYMBOLS (WHITE)
GROOVING FOR RECESSED PAVEMENT MARKINGS, LETTERS, NUMBERS AND SYMBOLS

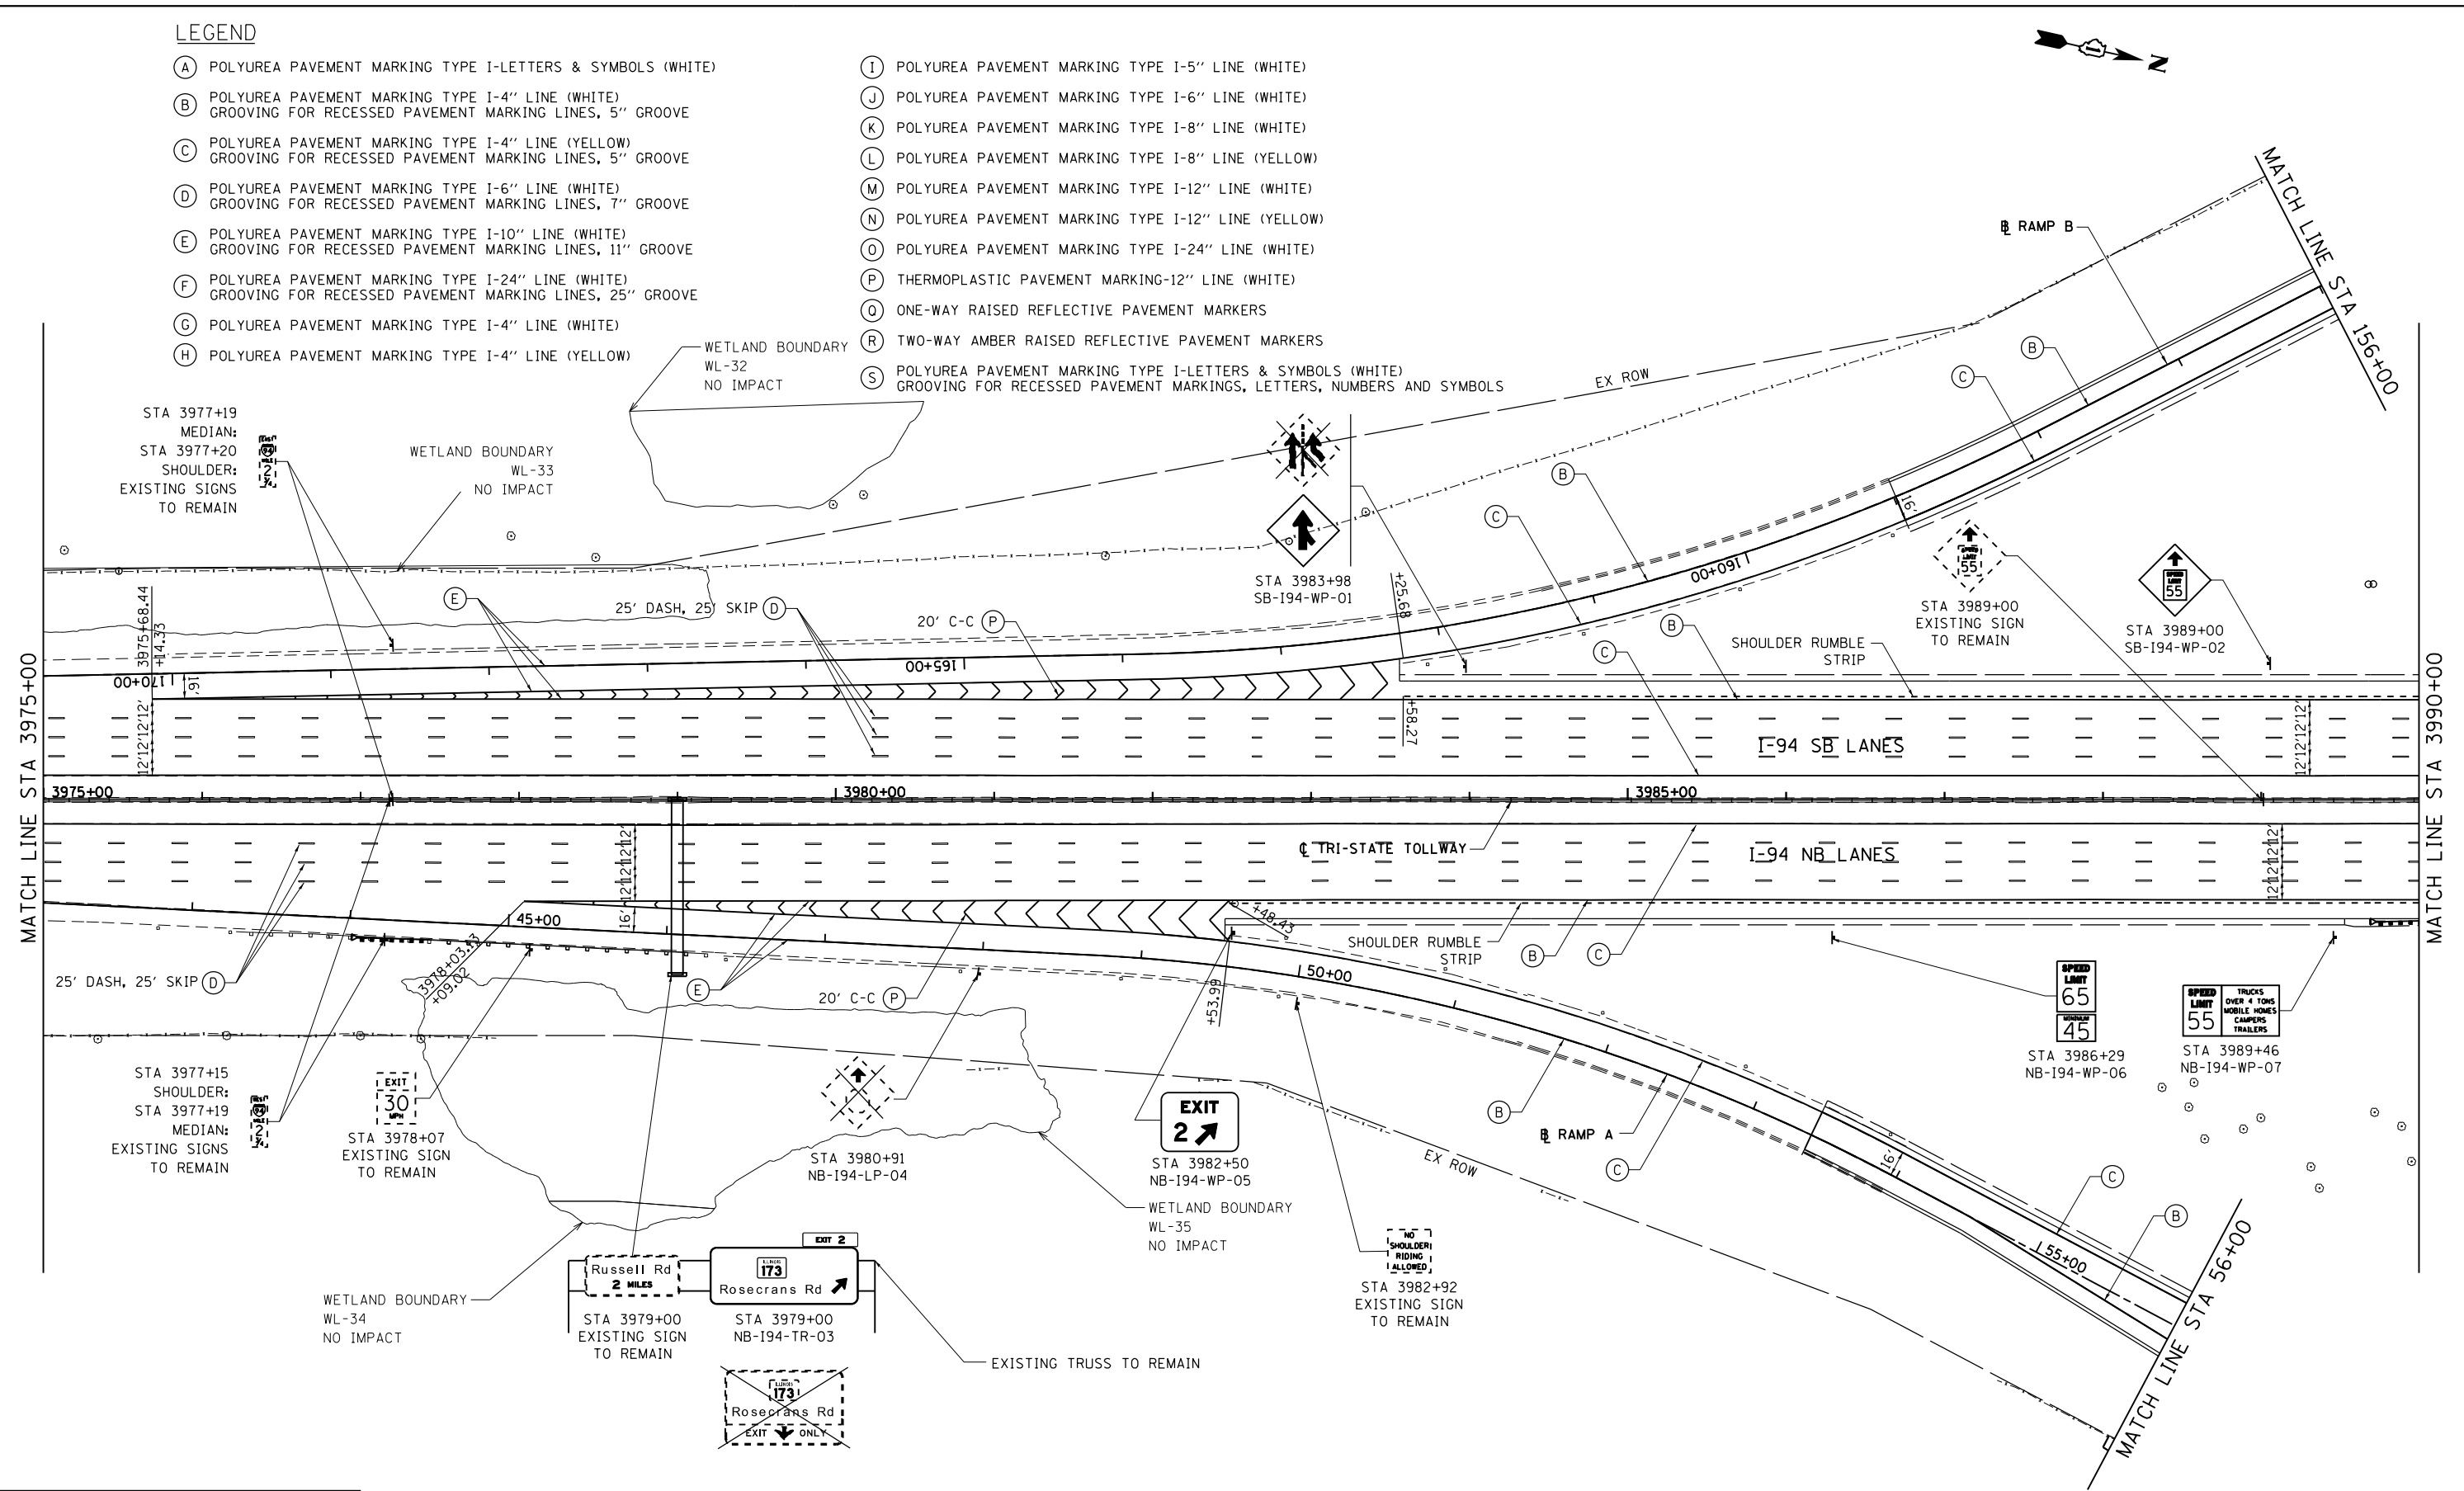

BOWMAN, BARRETT & ASSOCIATES INC.
CONSULTING ENGINEERS
Chicago, Illinois
312.228.0100
www.bbandainc.com

FILE NAME = \$FILES\$	USER NAME = default	DESIGNED - MAB	REVISED -
		DRAWN - MAB	REVISED -
	PLOT SCALE = H=1"=10' V=1"=5'	CHECKED - RGR	REVISED -
	PLOT DATE = 6/20/2012	DATE - 6/19/2012	REVISED -

**STATE OF ILLINOIS
DEPARTMENT OF TRANSPORTATION**

PAVEMENT MARKING & SIGNING PLAN NB I-94 AND SB I-94

SCALE: 1"=50' SHEET NO. 2 OF 15 SHEETS STA. 3975+00 TO STA. 3990+00

F.A. RTE.	SECTION	COUNTY	TOTAL SHEETS	SHEET NO.
94	49-1-R-1	LAKE	677	269
CONTRACT NO. 60L77				
ILLINOIS FED. AID PROJECT				

S:\1101\95\CADD\60L77 IL 175\60L77 Sheets\0160L77-shr-pmk02.dgn