
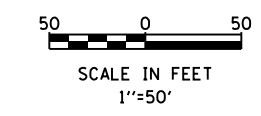


LEGEND
SEE LANDSCAPING PAGE 6 FOR LEGEND.

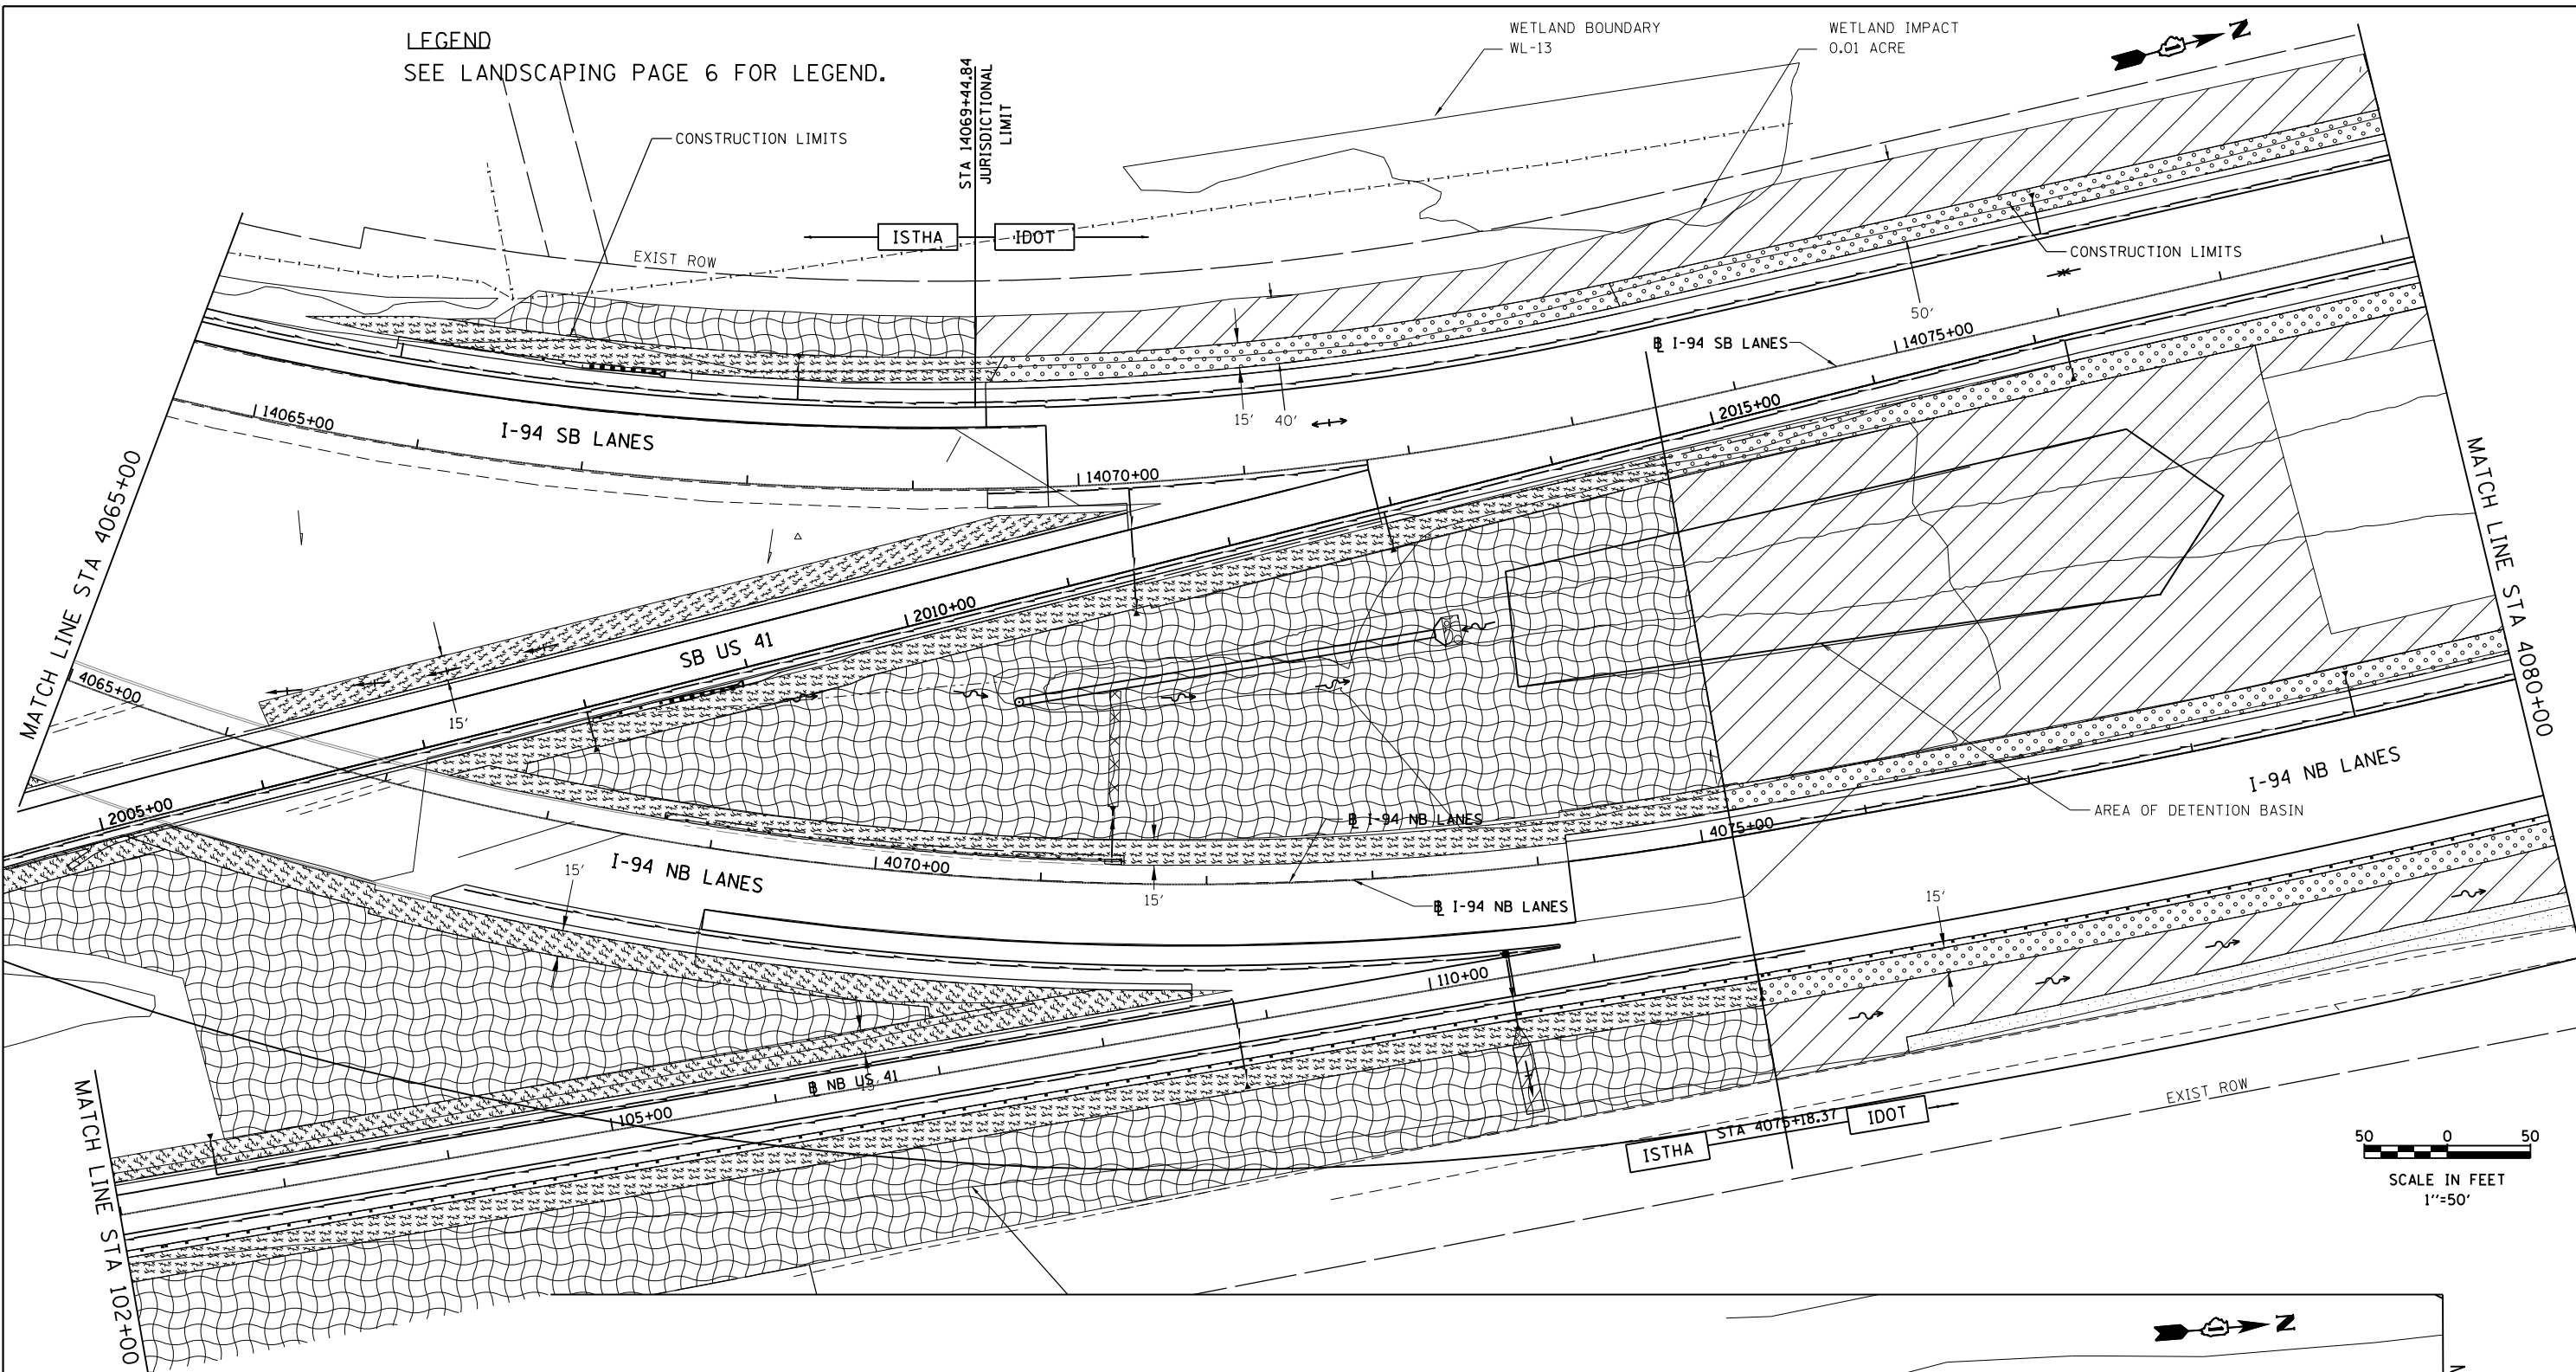


BOWMAN, BARRETT & ASSOCIATES INC.
CONSULTING ENGINEERS
Chicago, Illinois
312.228.0100
www.bbandainc.com

FILE NAME = \$FILES\$	USER NAME = default	DESIGNED - PTG	REVISED -
		DRAWN - PTG	REVISED -
		CHECKED - RGR	REVISED -
		DATE - 6/19/2012	REVISED -

STATE OF ILLINOIS
DEPARTMENT OF TRANSPORTATION

SCALE:	SHEET NO. 8 OF 15 SHEETS	STA. 4065+00 TO STA. 4078+00
--------	--------------------------	------------------------------

F.A. RTE.	SECTION	COUNTY	TOTAL SHEETS	SHEET NO.
94	49-1-R-1	LAKE	677	312
CONTRACT NO. 60L 77				
ILLINOIS FED. AID PROJECT				

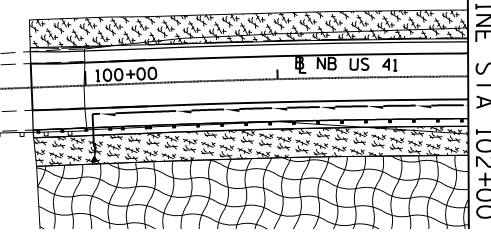

S:\1101\985\CADD\60L77_IL_173\60L77_Sheets\1160L77-sh1-landscp98.dgn